



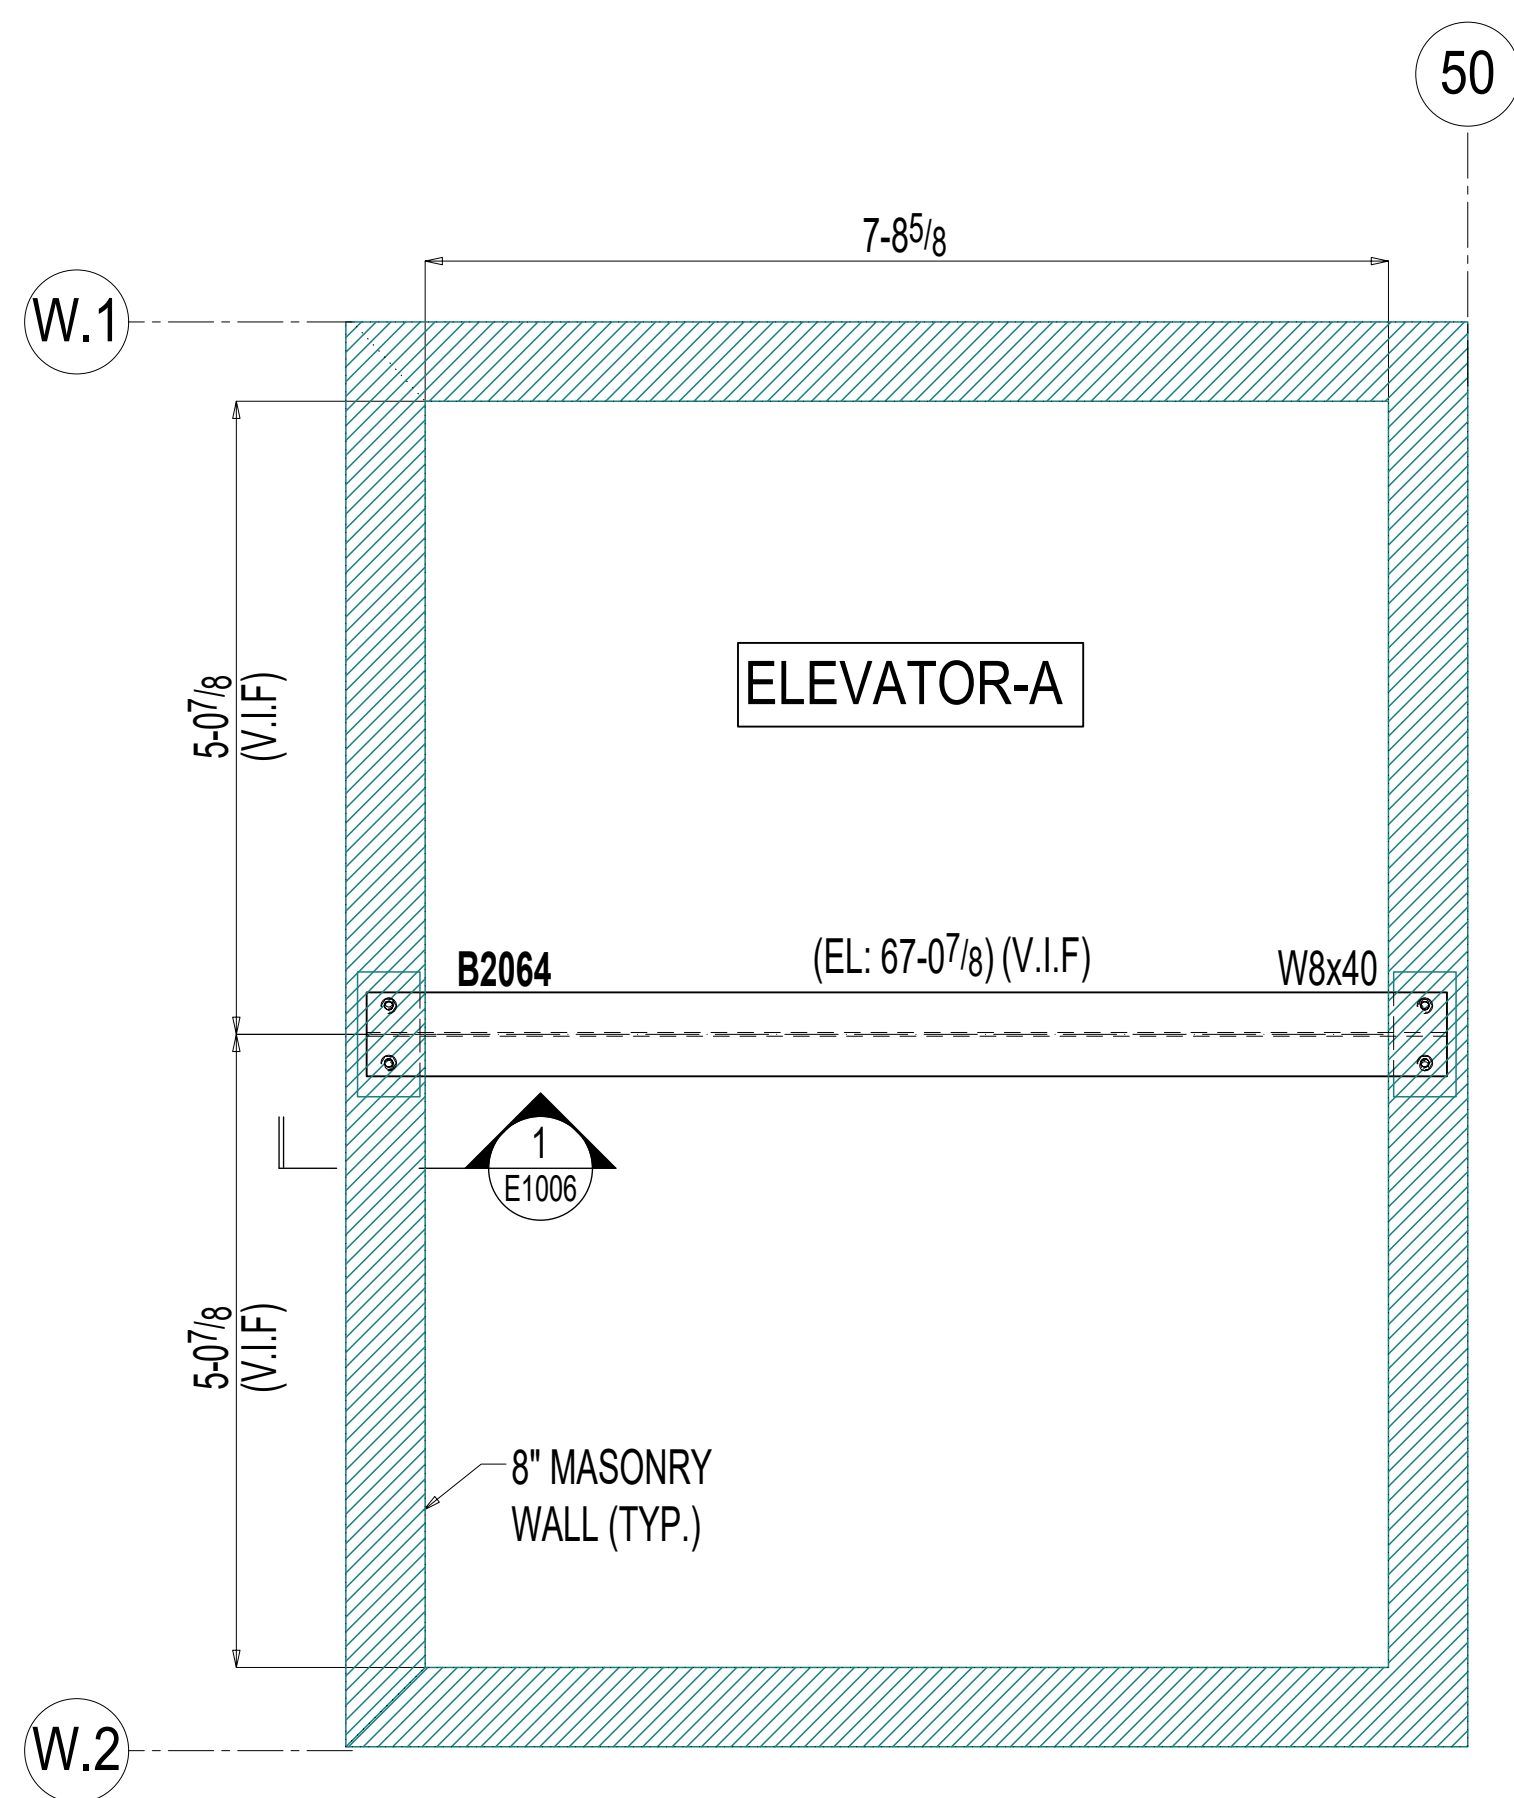

ELEVATOR-A HOIST BEAM PLAN

NOTE: (REF. DWG. A2.5.1,A7.2.1 & S2.5A)
1) V.I.F = INDICATES VERIFY IN FIELD

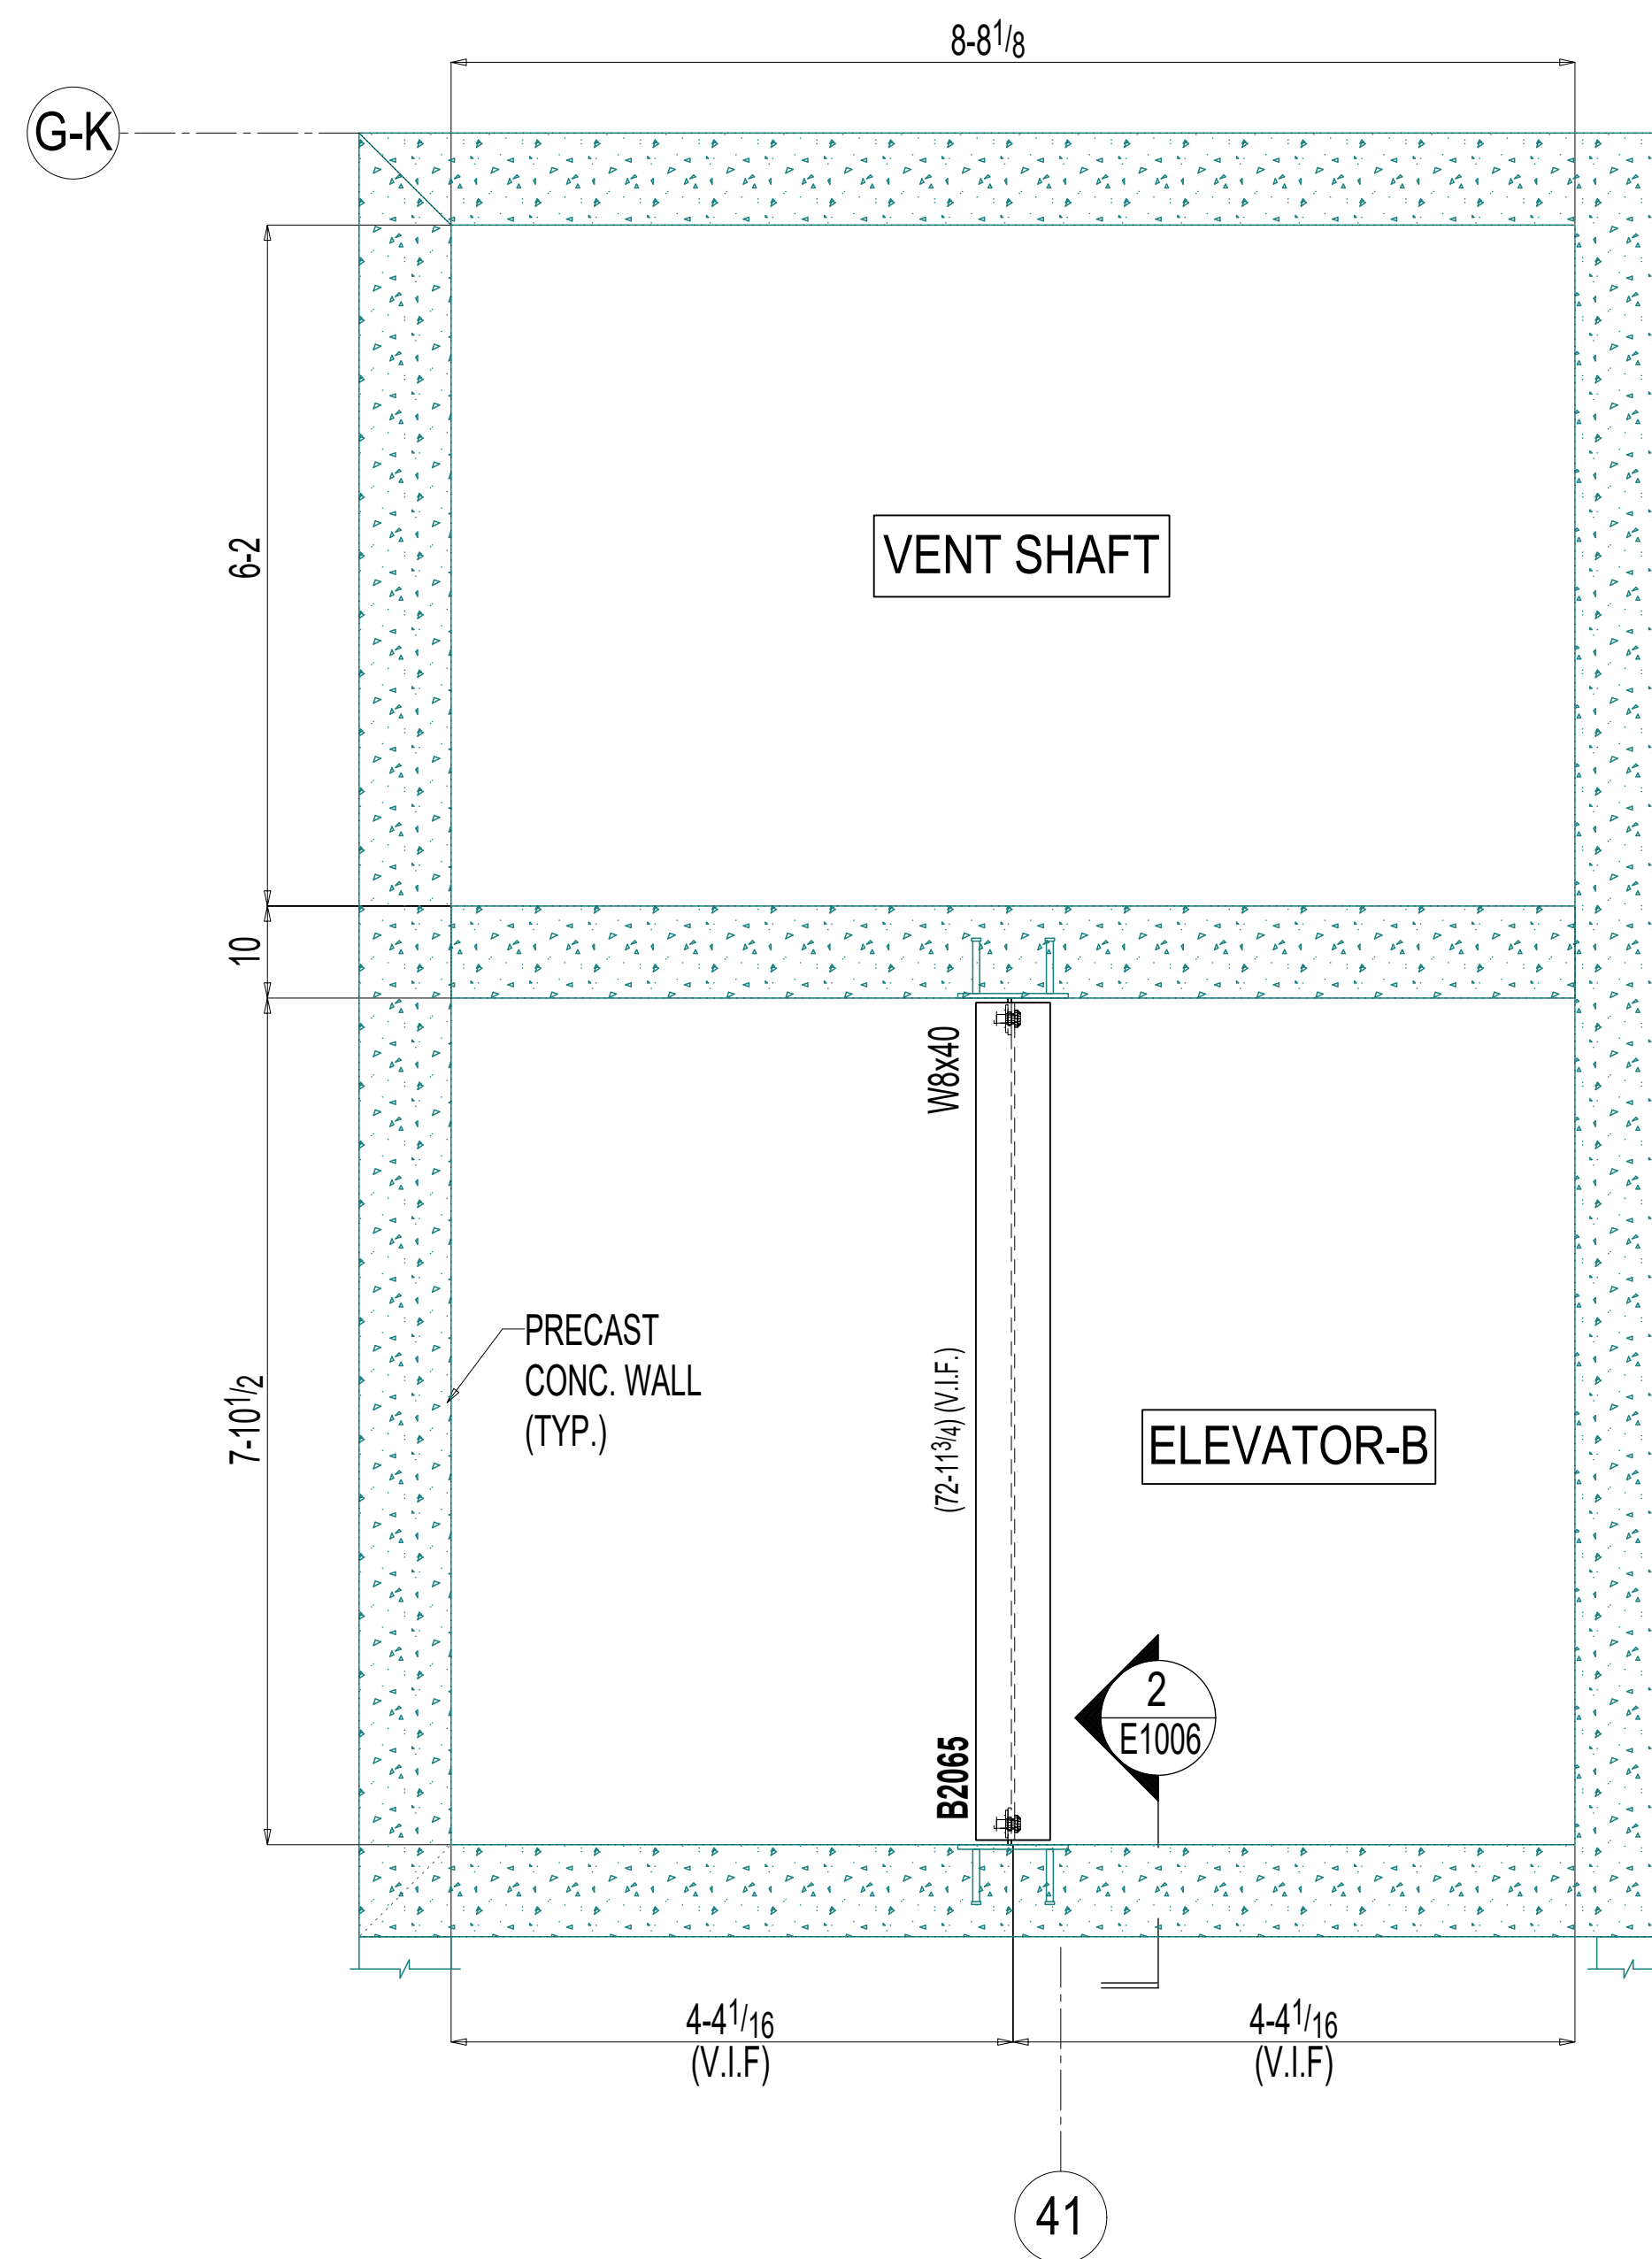

ELEVATOR-B HOIST BEAM PLAN

NOTE: (REF. DWG. A2.5.1,A7.2.2 & SG2.4)
1) V.I.F = INDICATES VERIFY IN FIELD

