


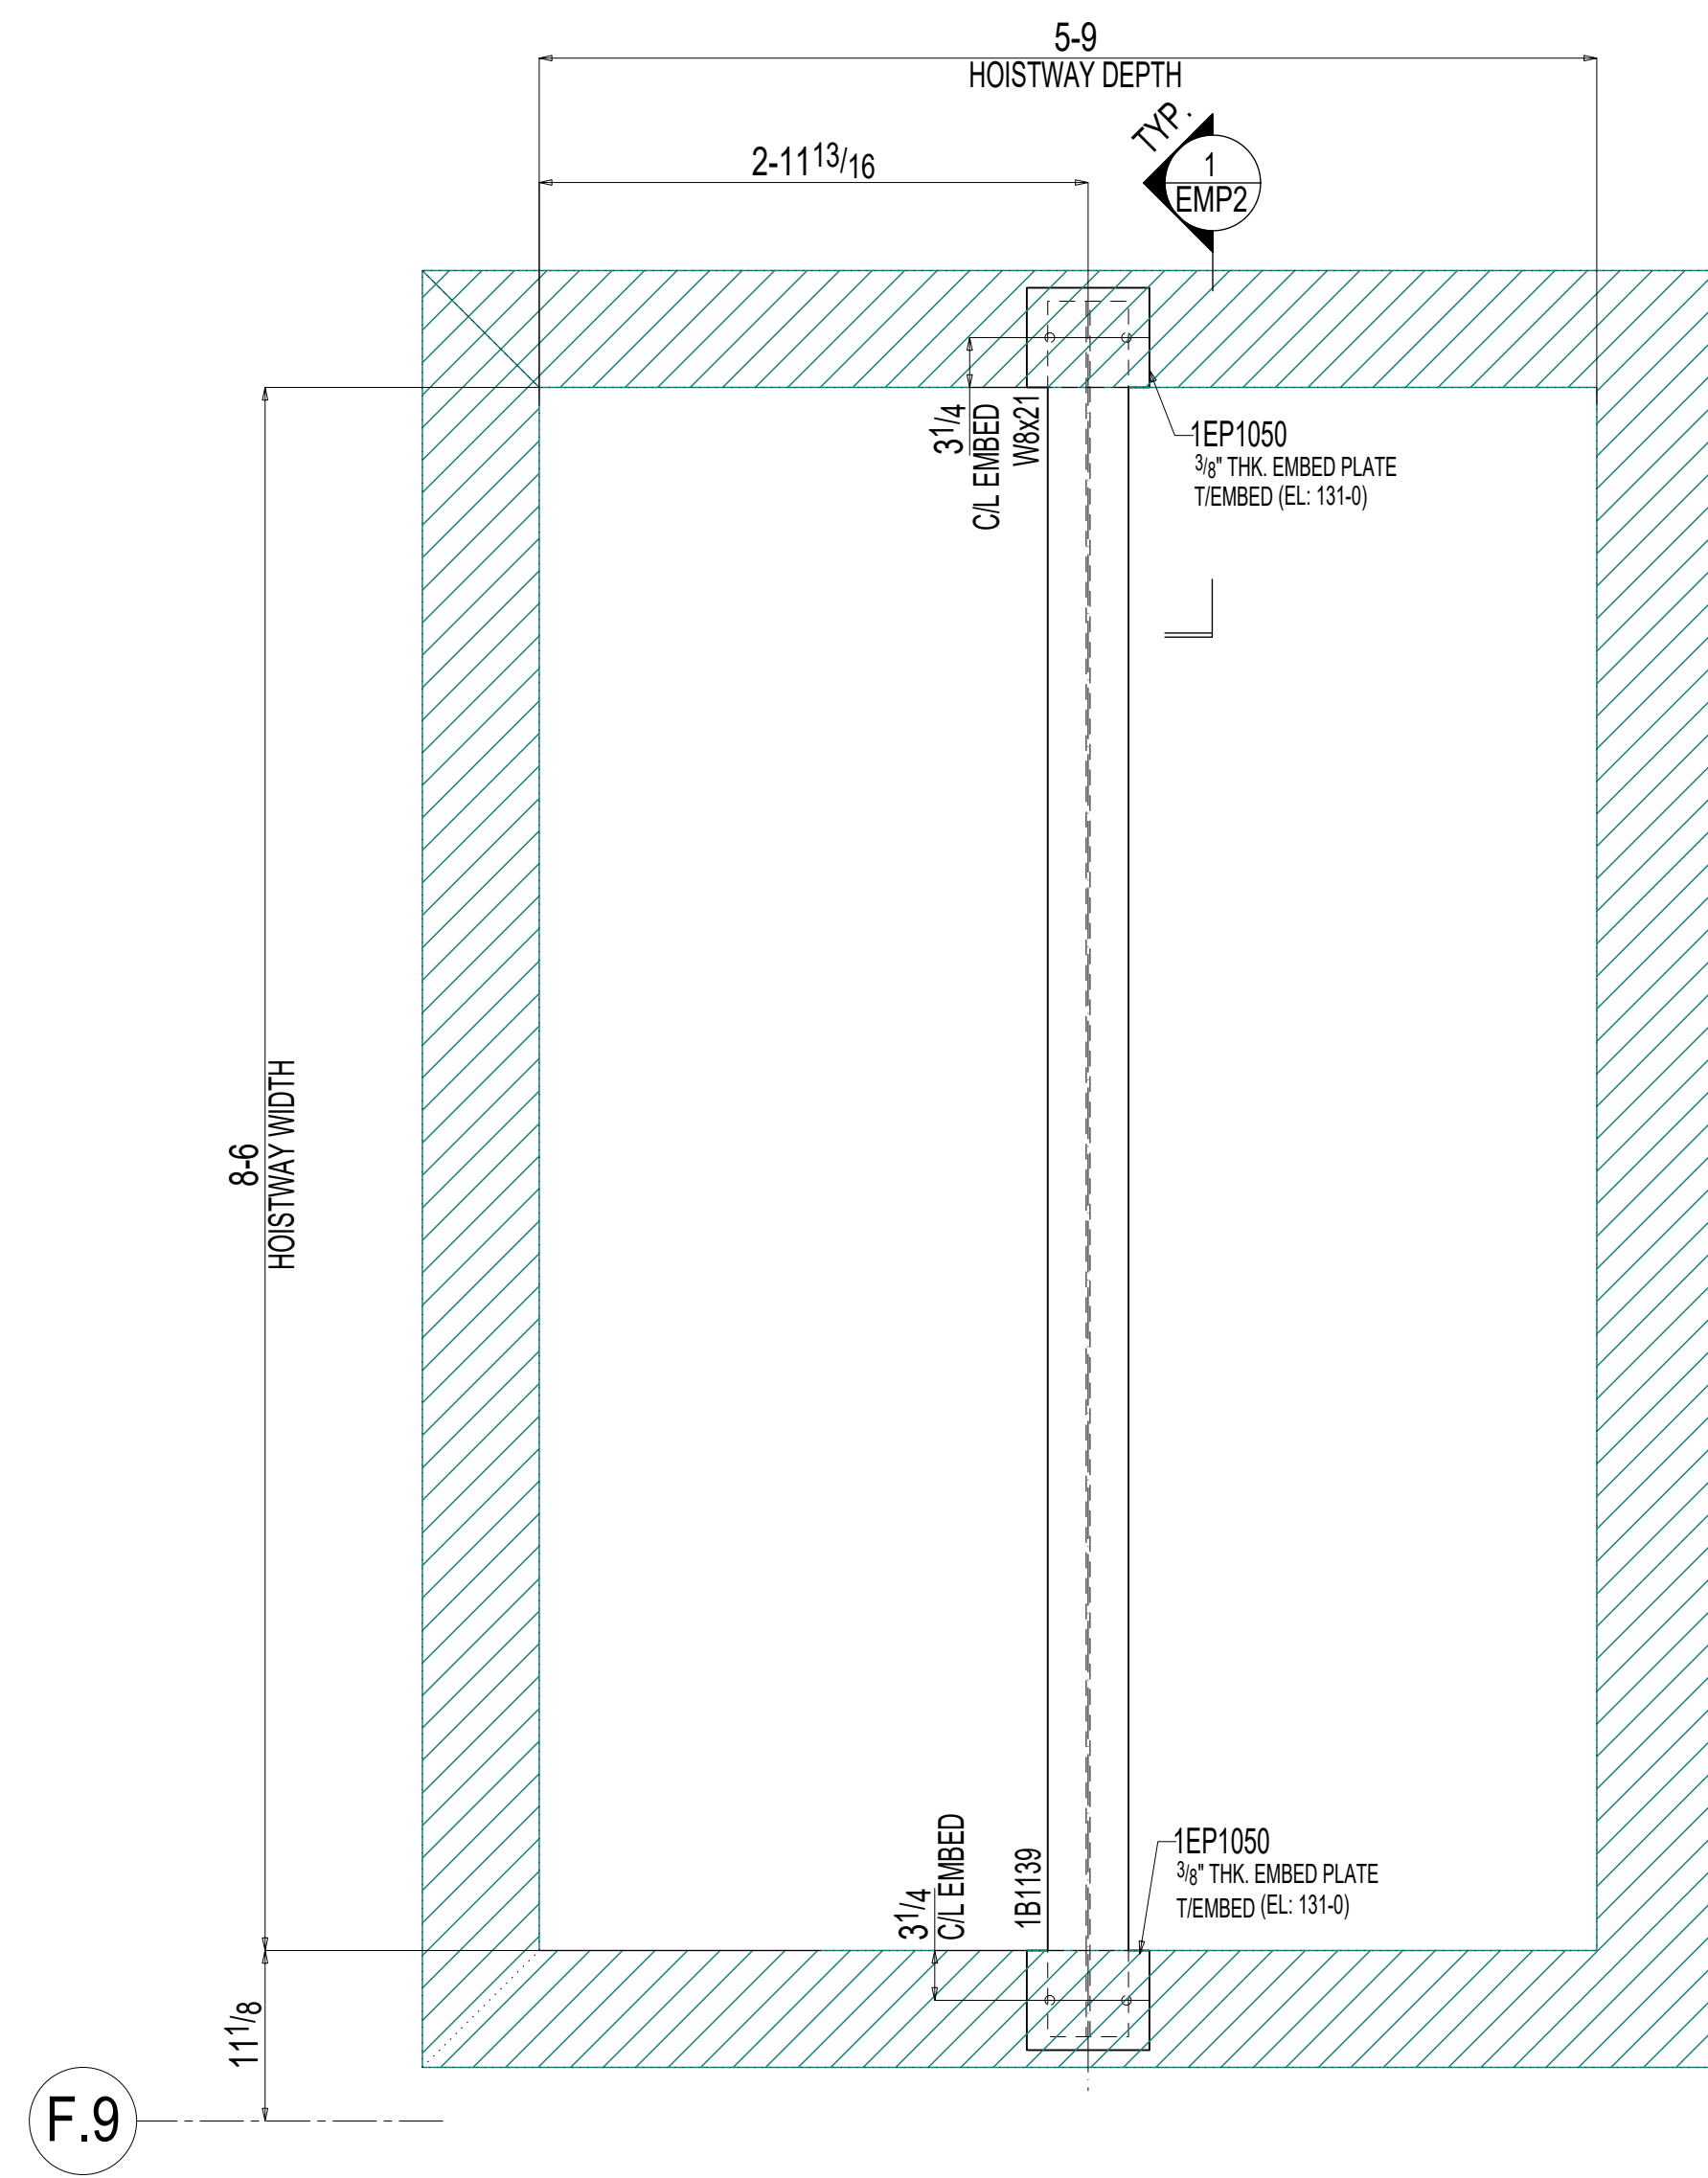

DETAIL-1 **SEQ#1**
ELEVATOR HOIST BEAM LOCATION PLAN
 NOTE: (REF. DWG. 1/S201A & 5/A701)
 1) TOP OF STEEL ELEVATION (131-8 1/4) (U.N.O)

