




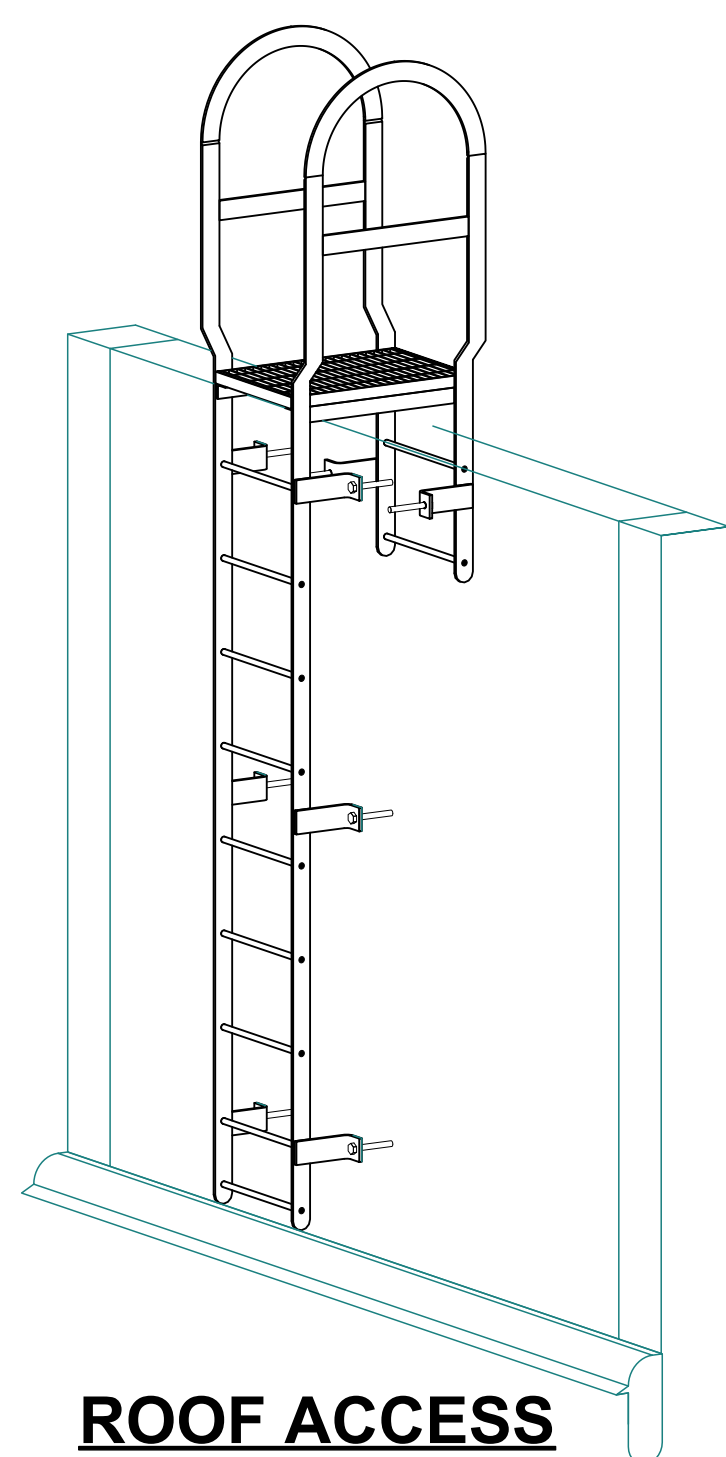


ROOF ACCESS
LADDER ISO

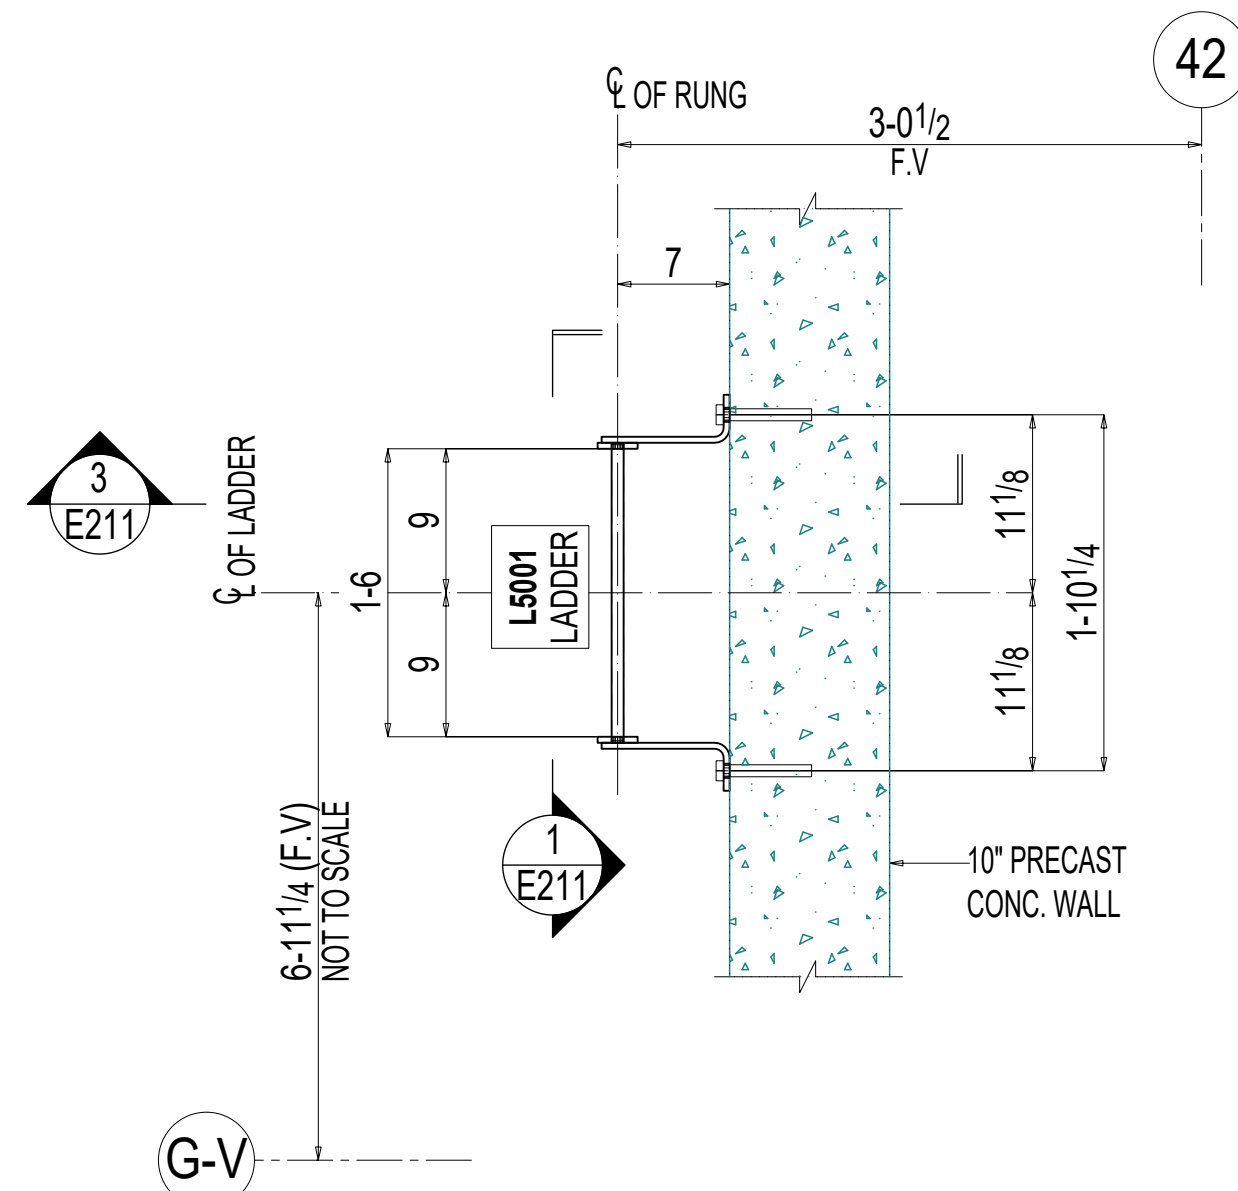


ROOF ACCESS LADDER PLAN
(REF. DWG. A3.1.1 & 6/A7.1.13)

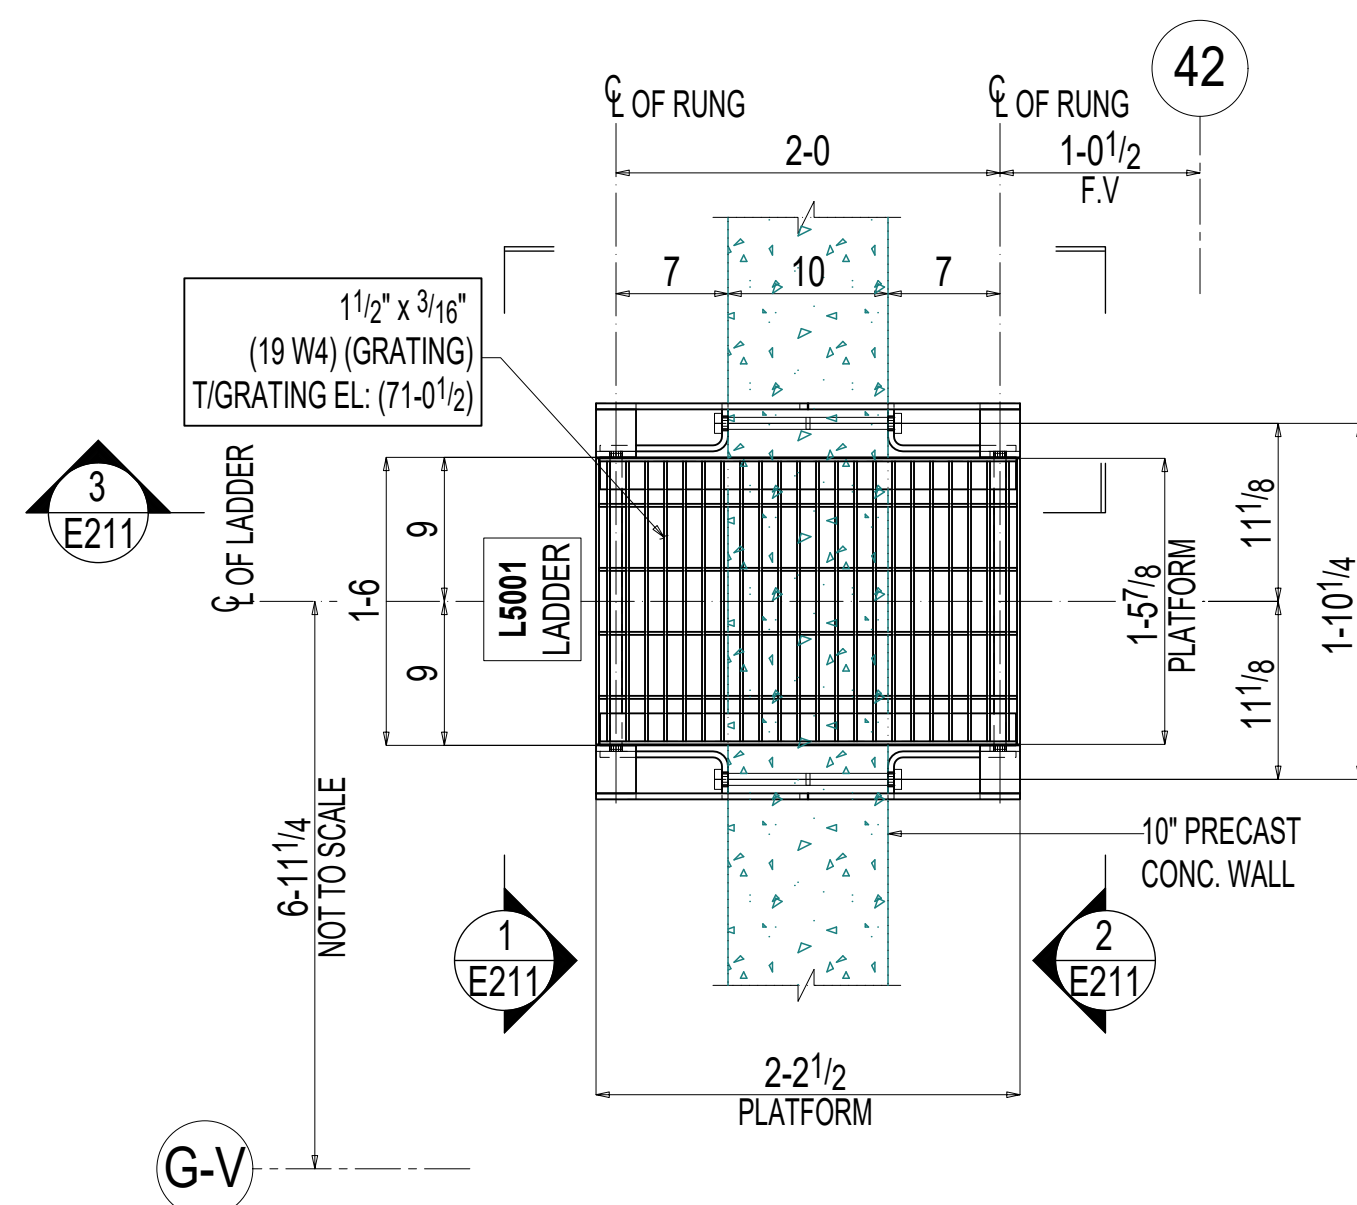


ROOF ACCESS LADDER PLAN @ PLATFORM
(REF. DWG. A3.1.1 & 6/A7.1.13)

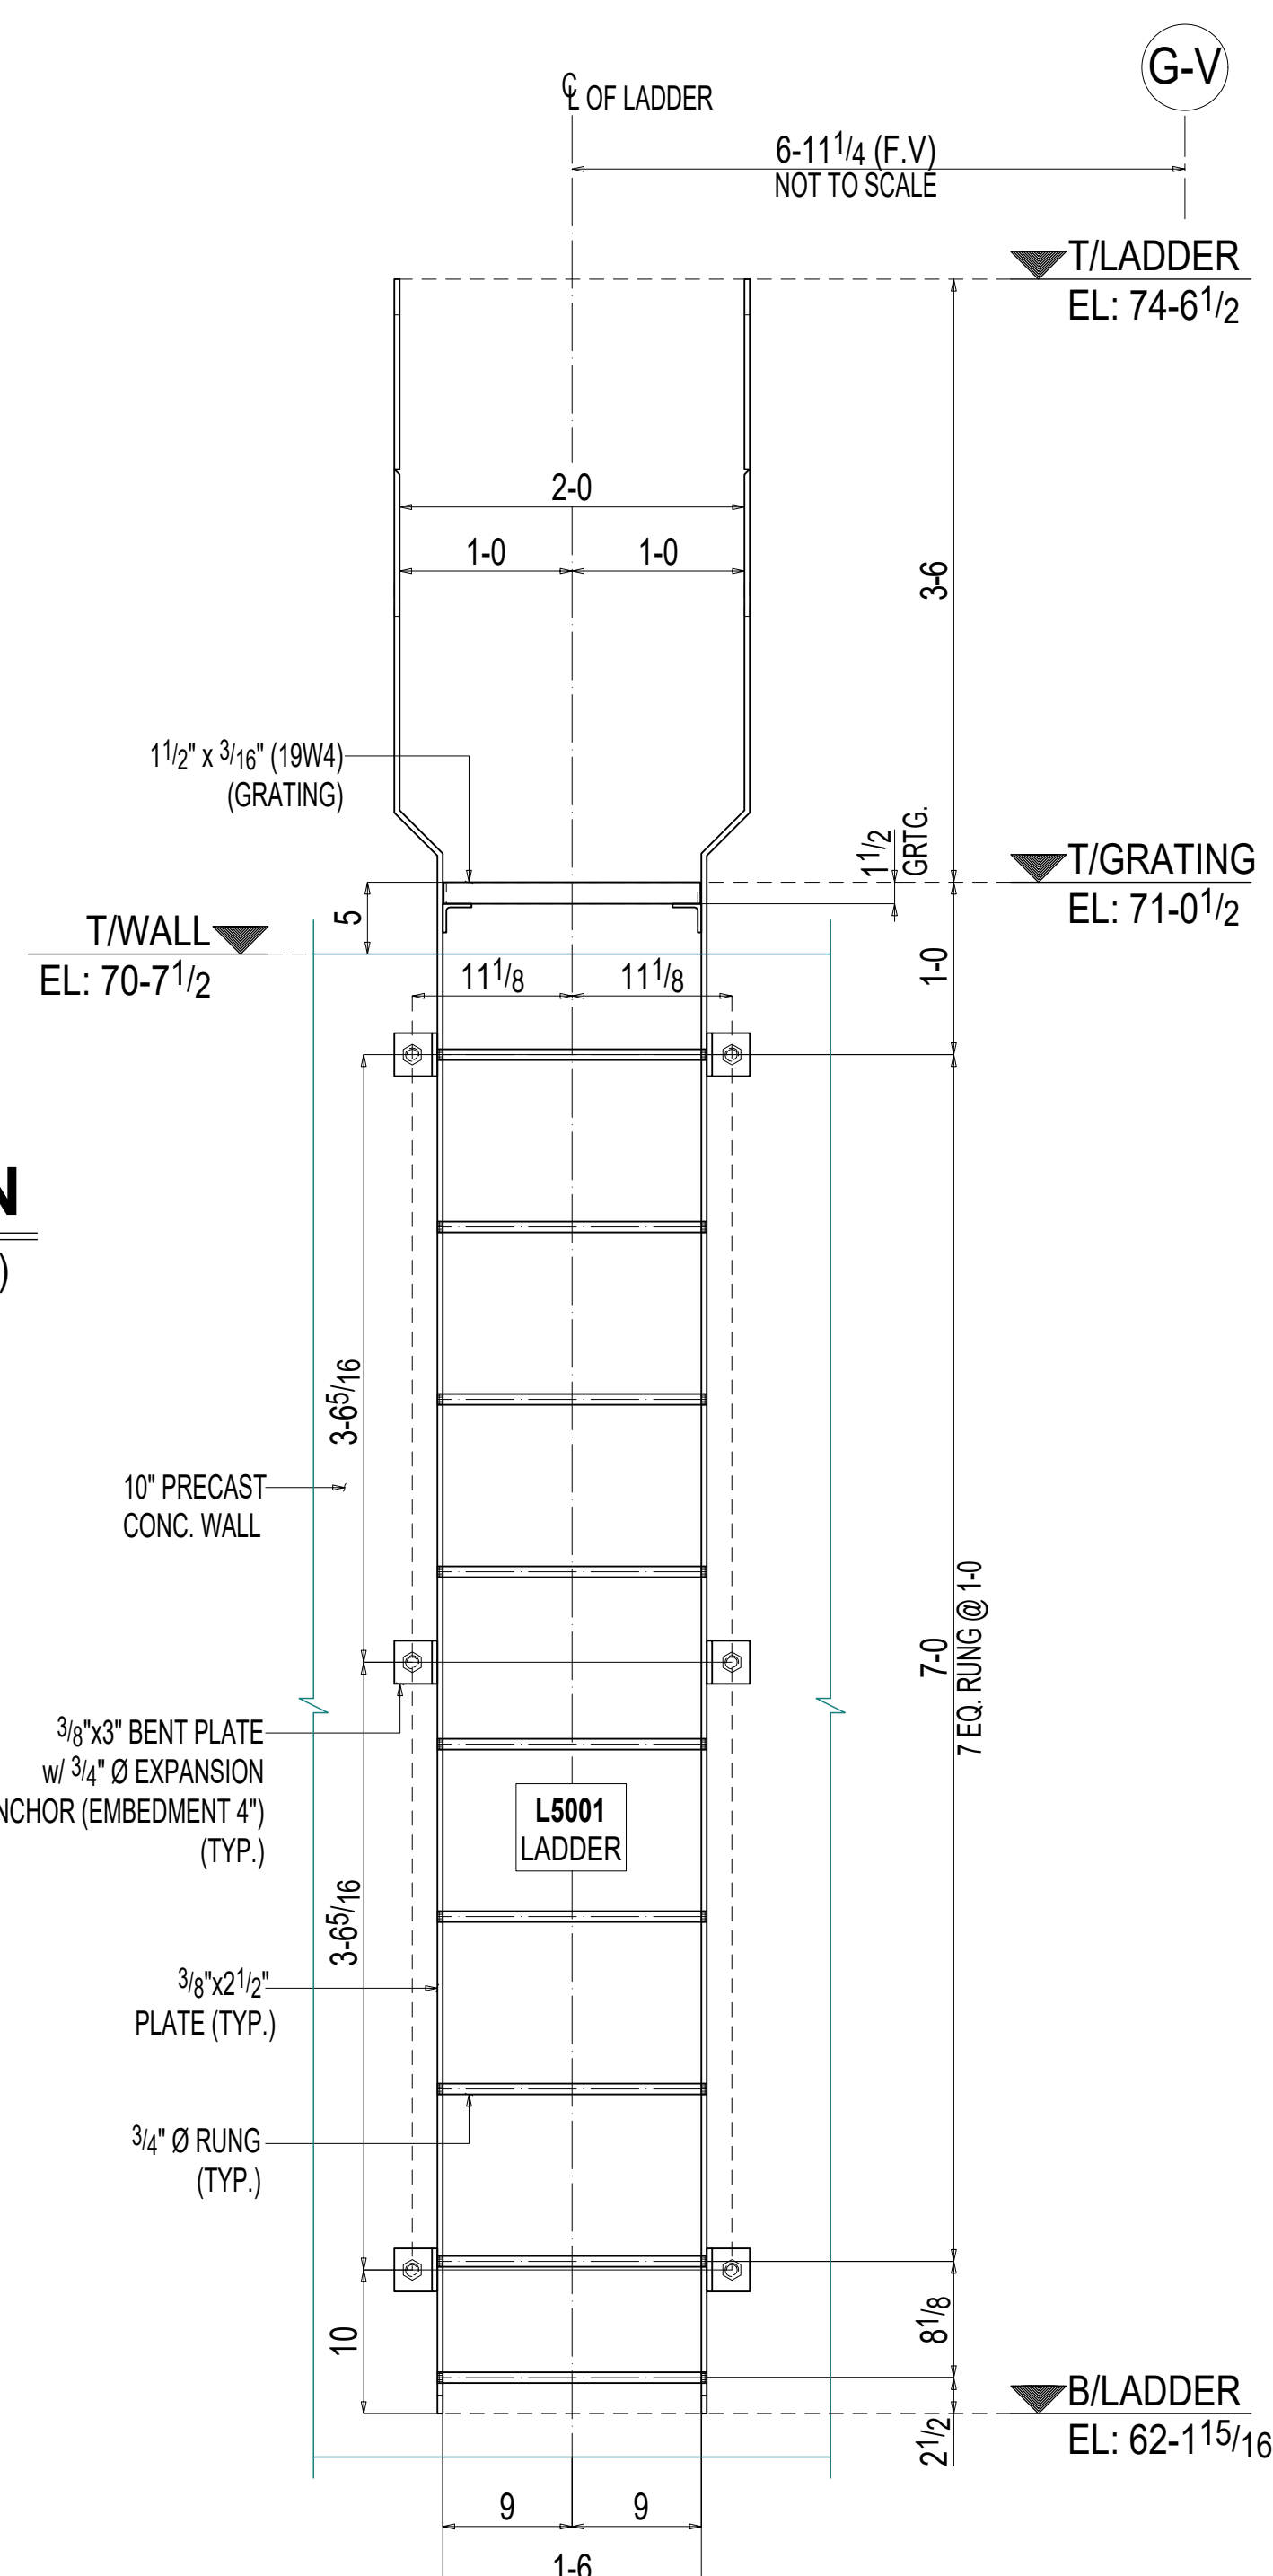

1 SECTION VIEW
(REF.DWG. 11/A3.2.3 & 2/A7.1.14)

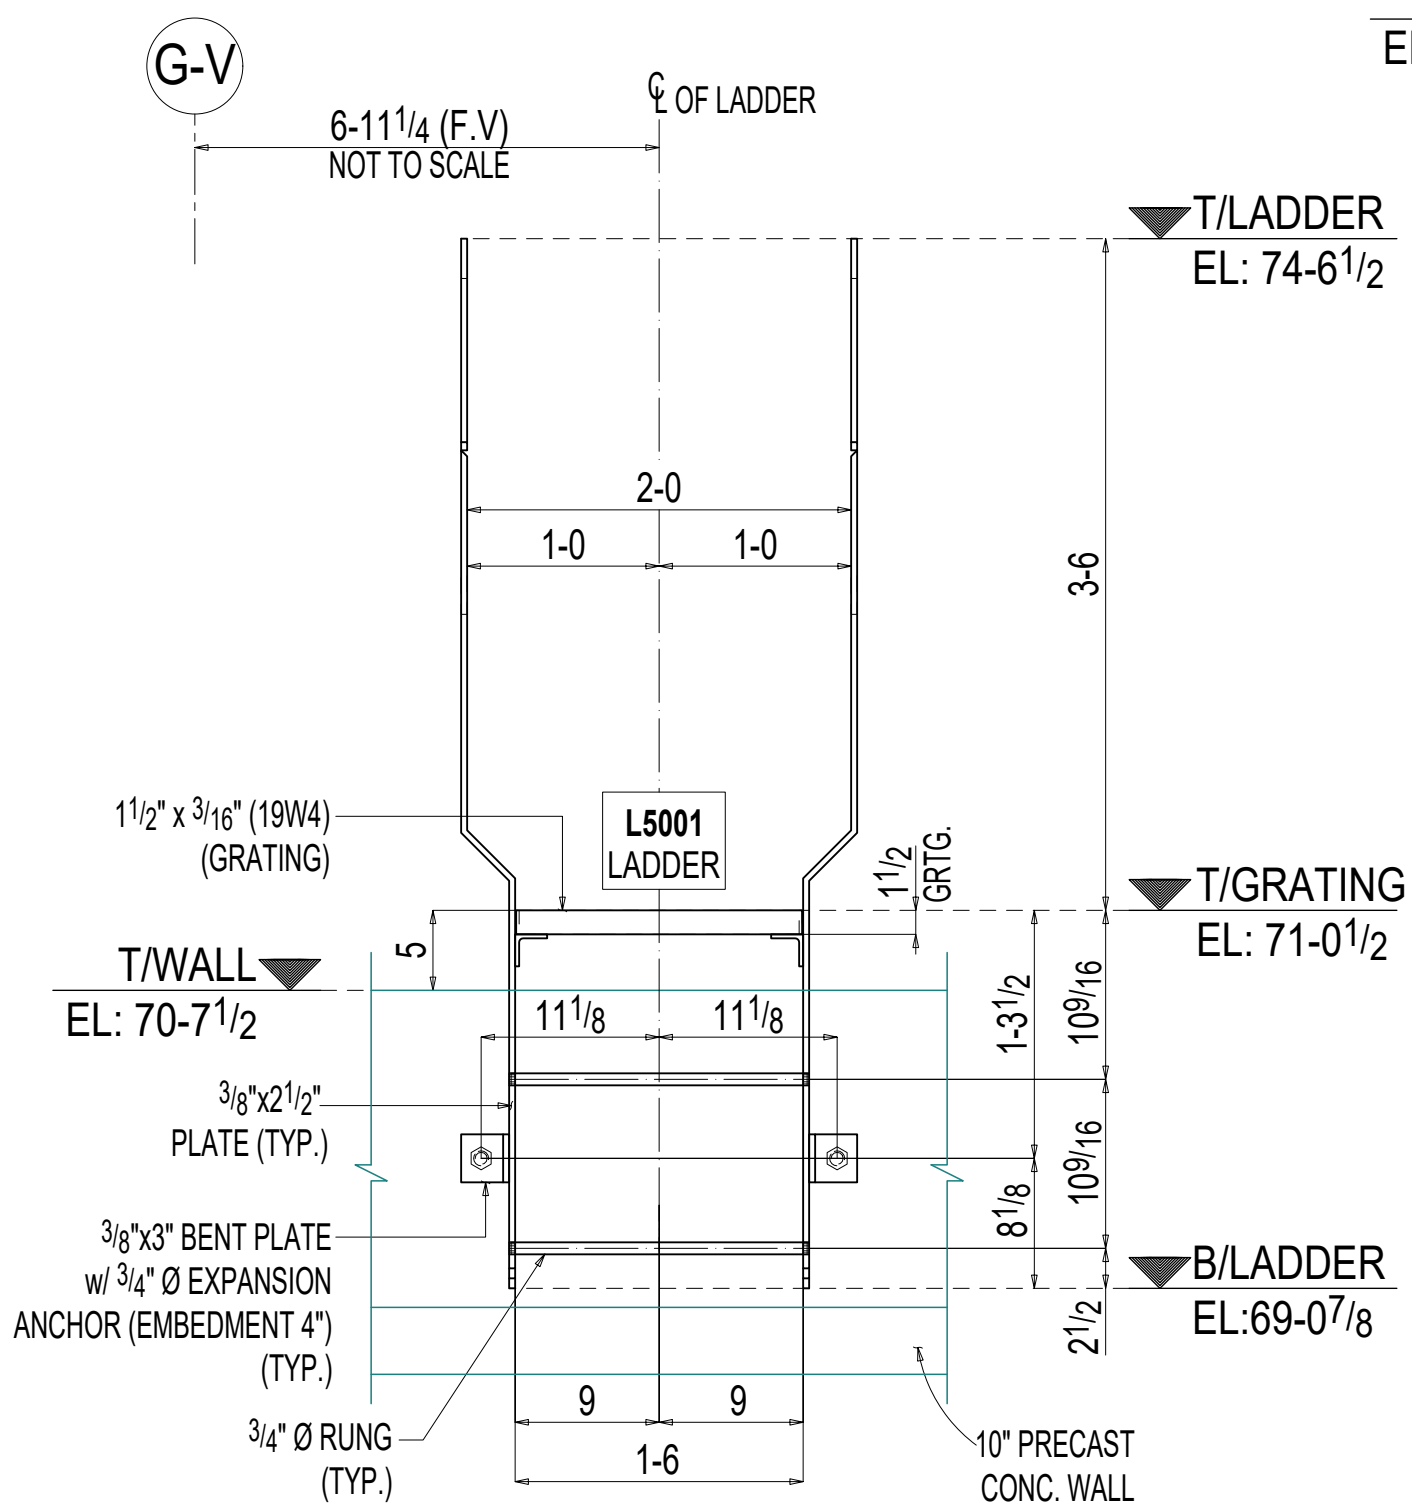

2 SECTION VIEW
(REF.DWG. 11/A3.2.3 & 2/A7.1.14)

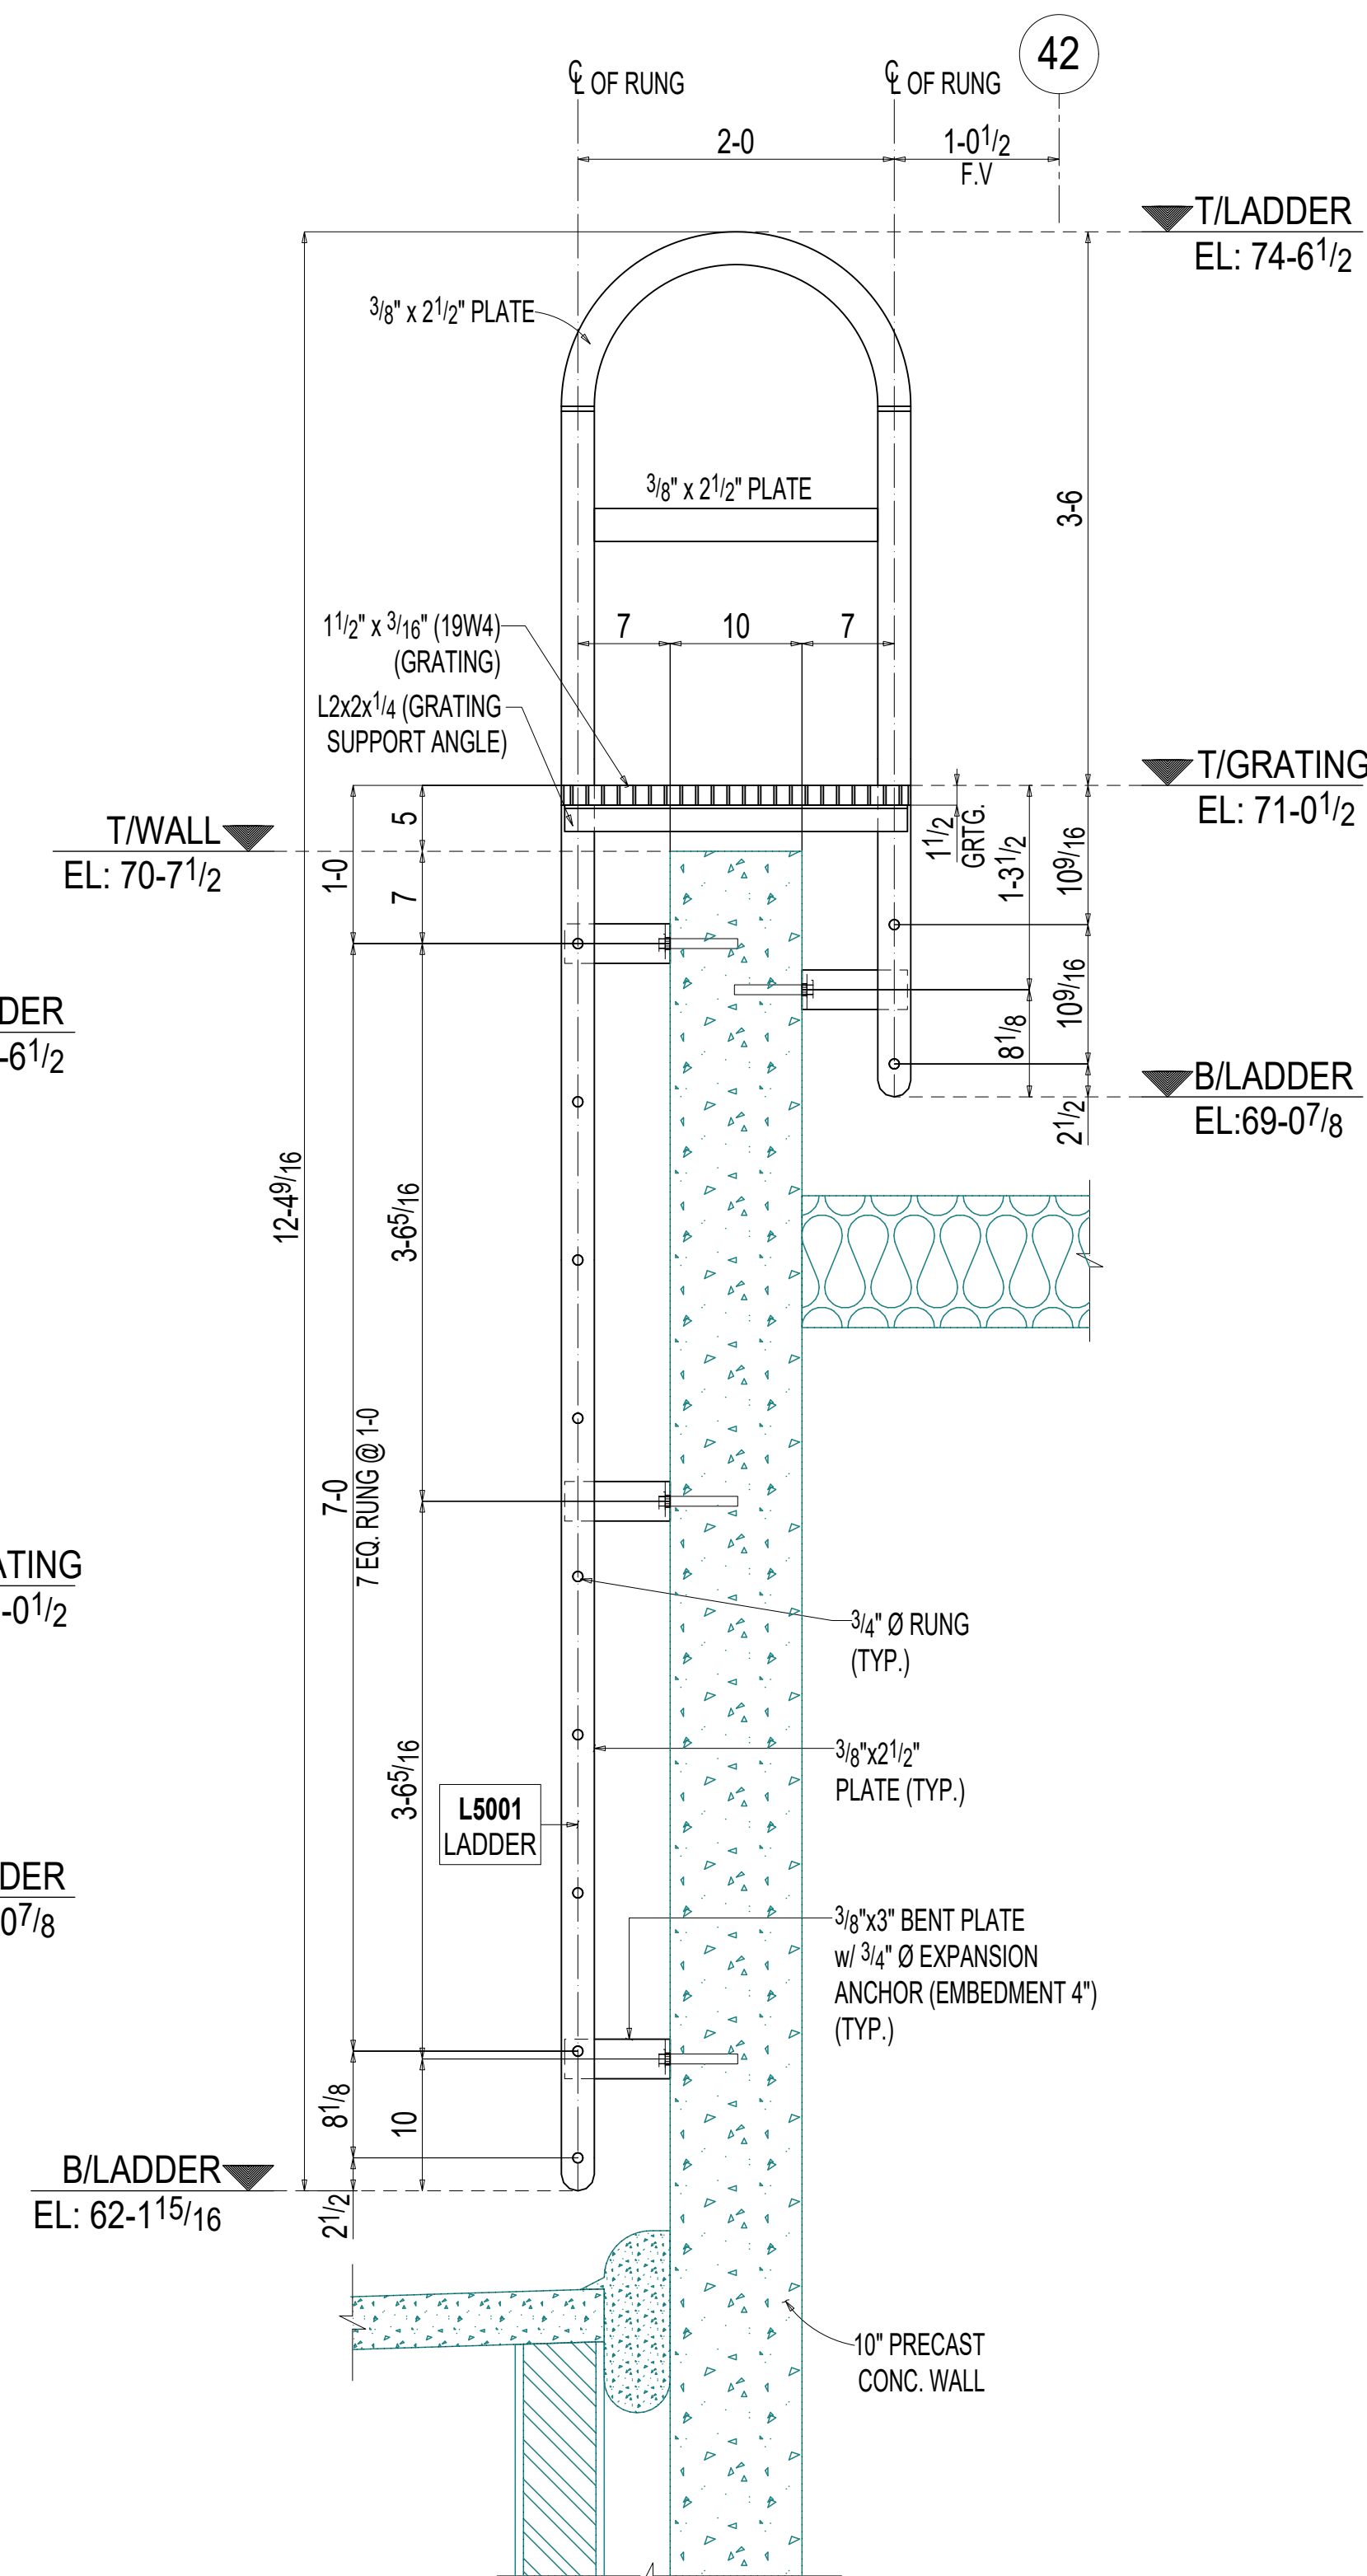

3 SECTION VIEW
(REF.DWG. 11/A3.2.3 & 2/A7.1.14)