



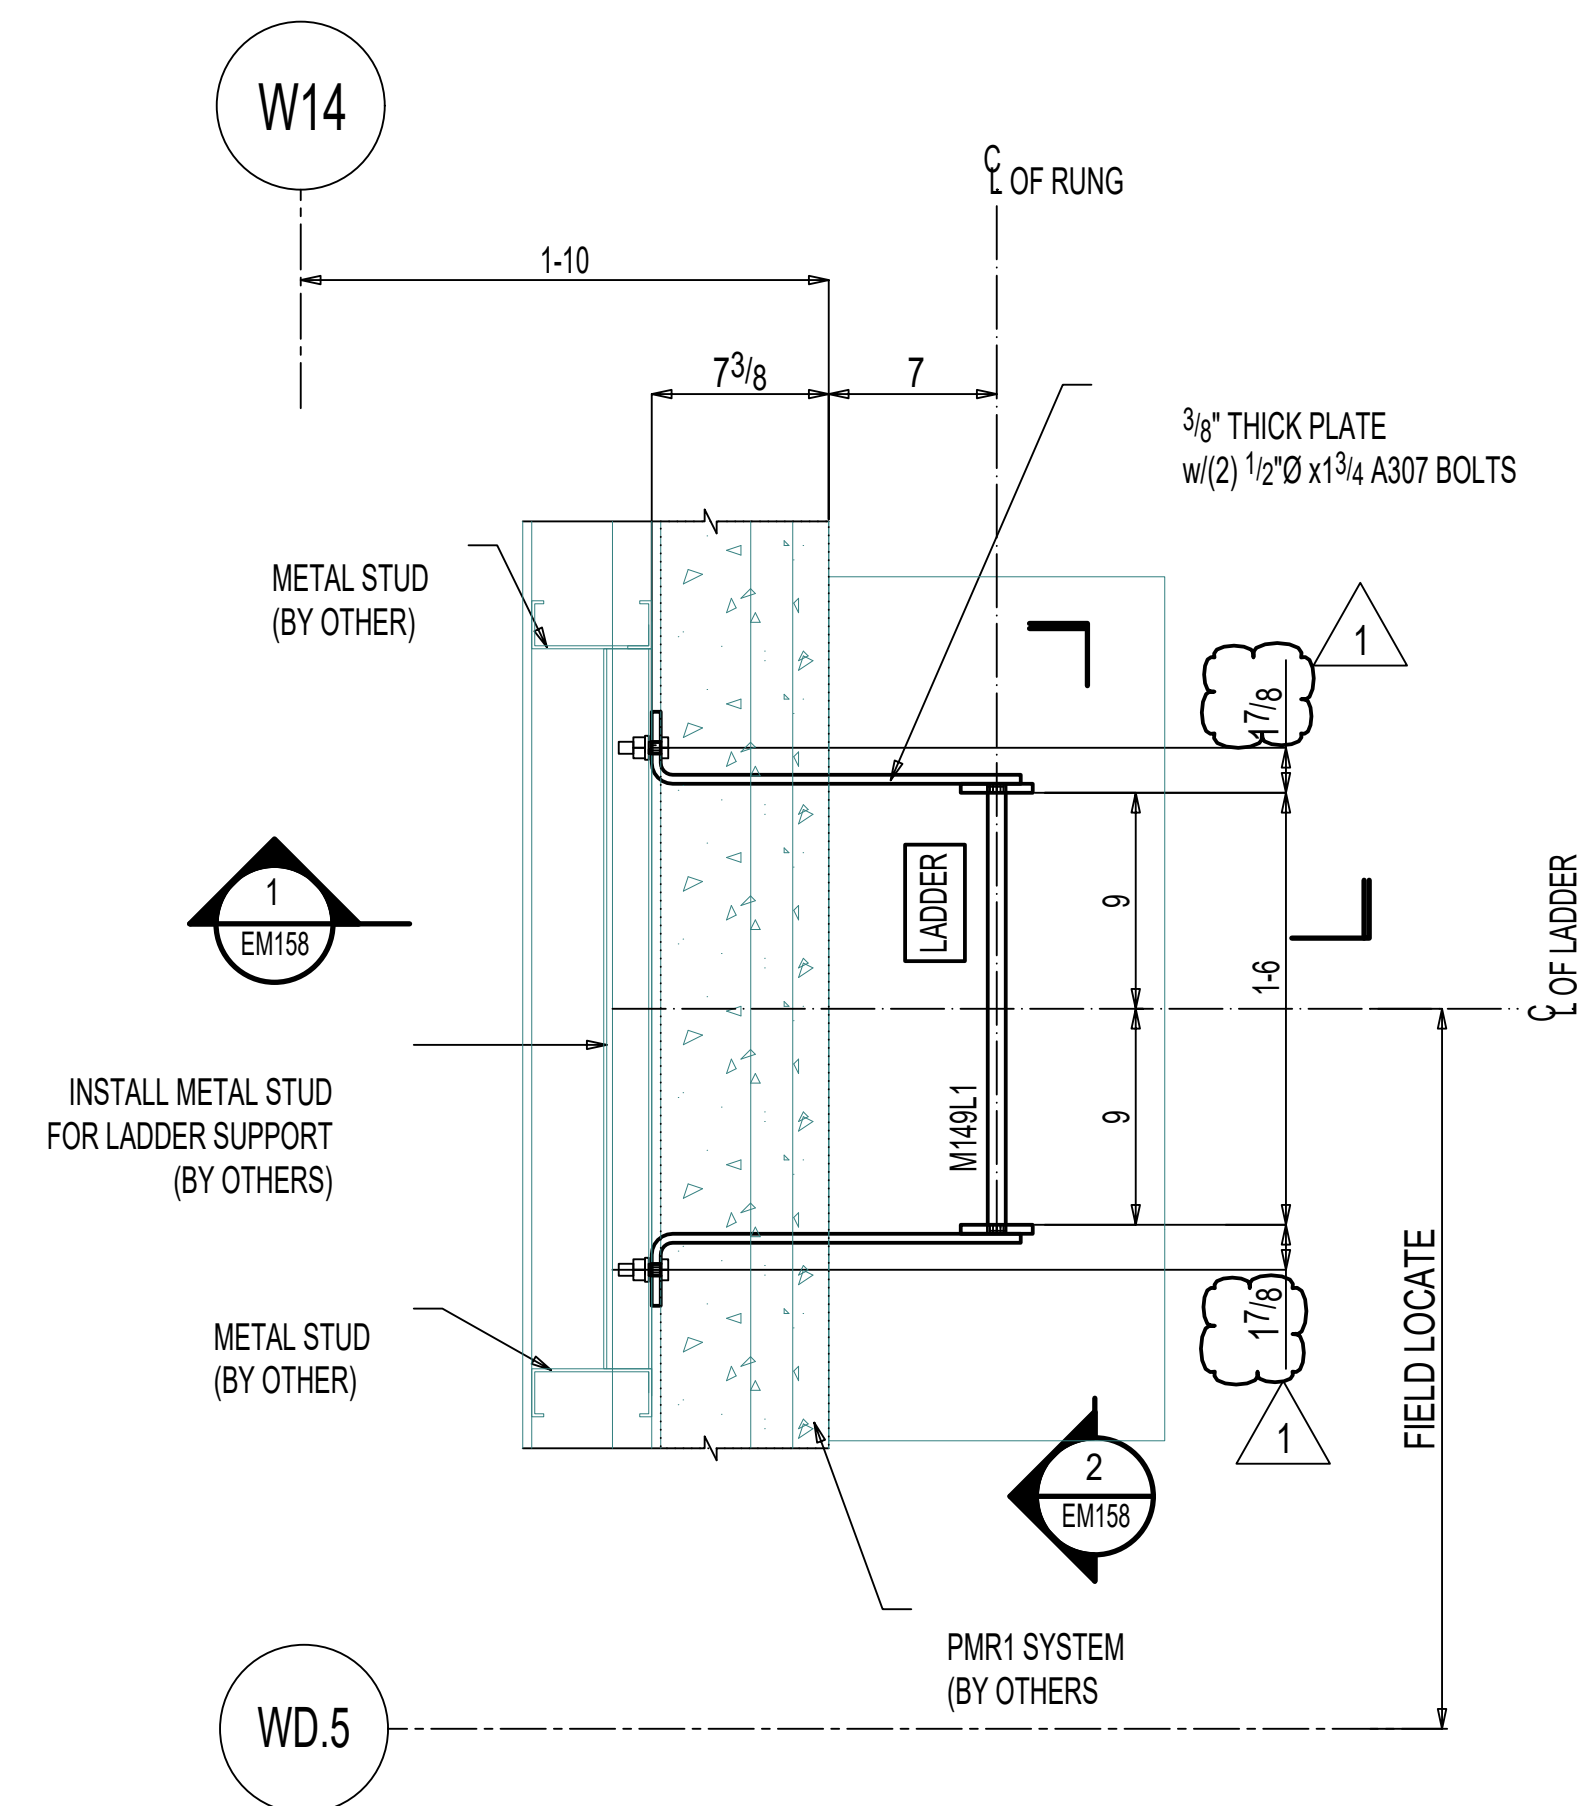


ROOF ACCESS LADDER PLAN

(REF. DWG.A5/AI128B2)

GALVANIZED

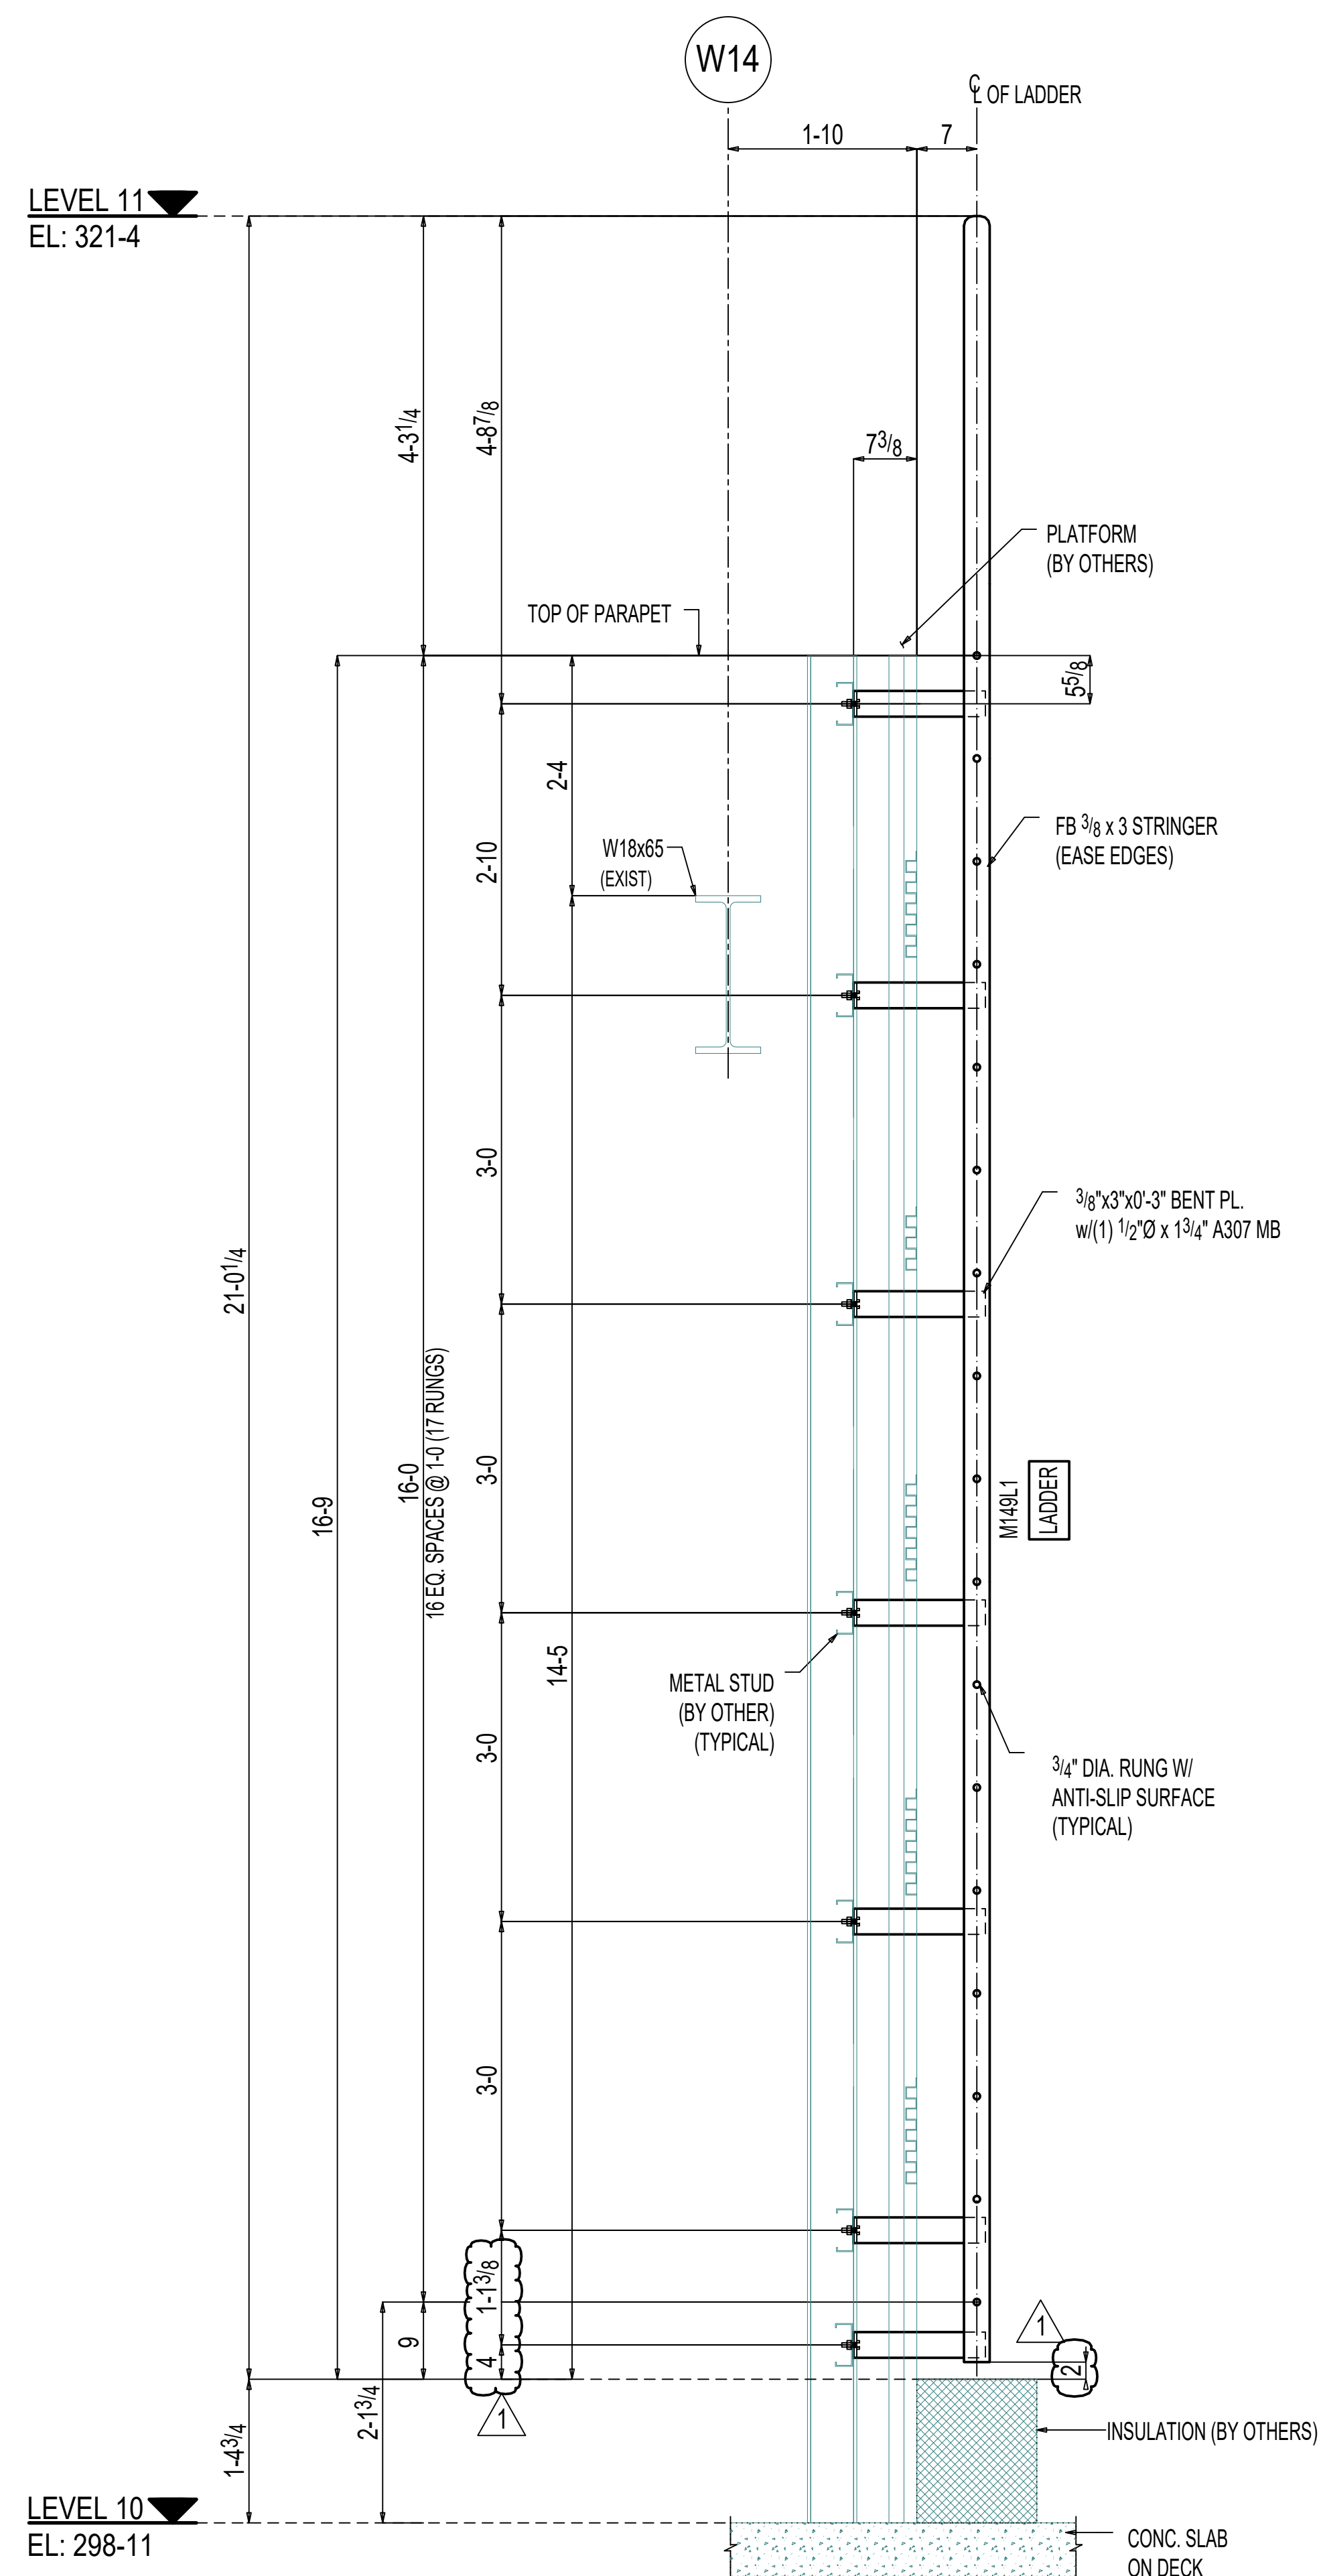

1 SECTION VIEW
EM158 (REF. DWG.A5/AI130B2)

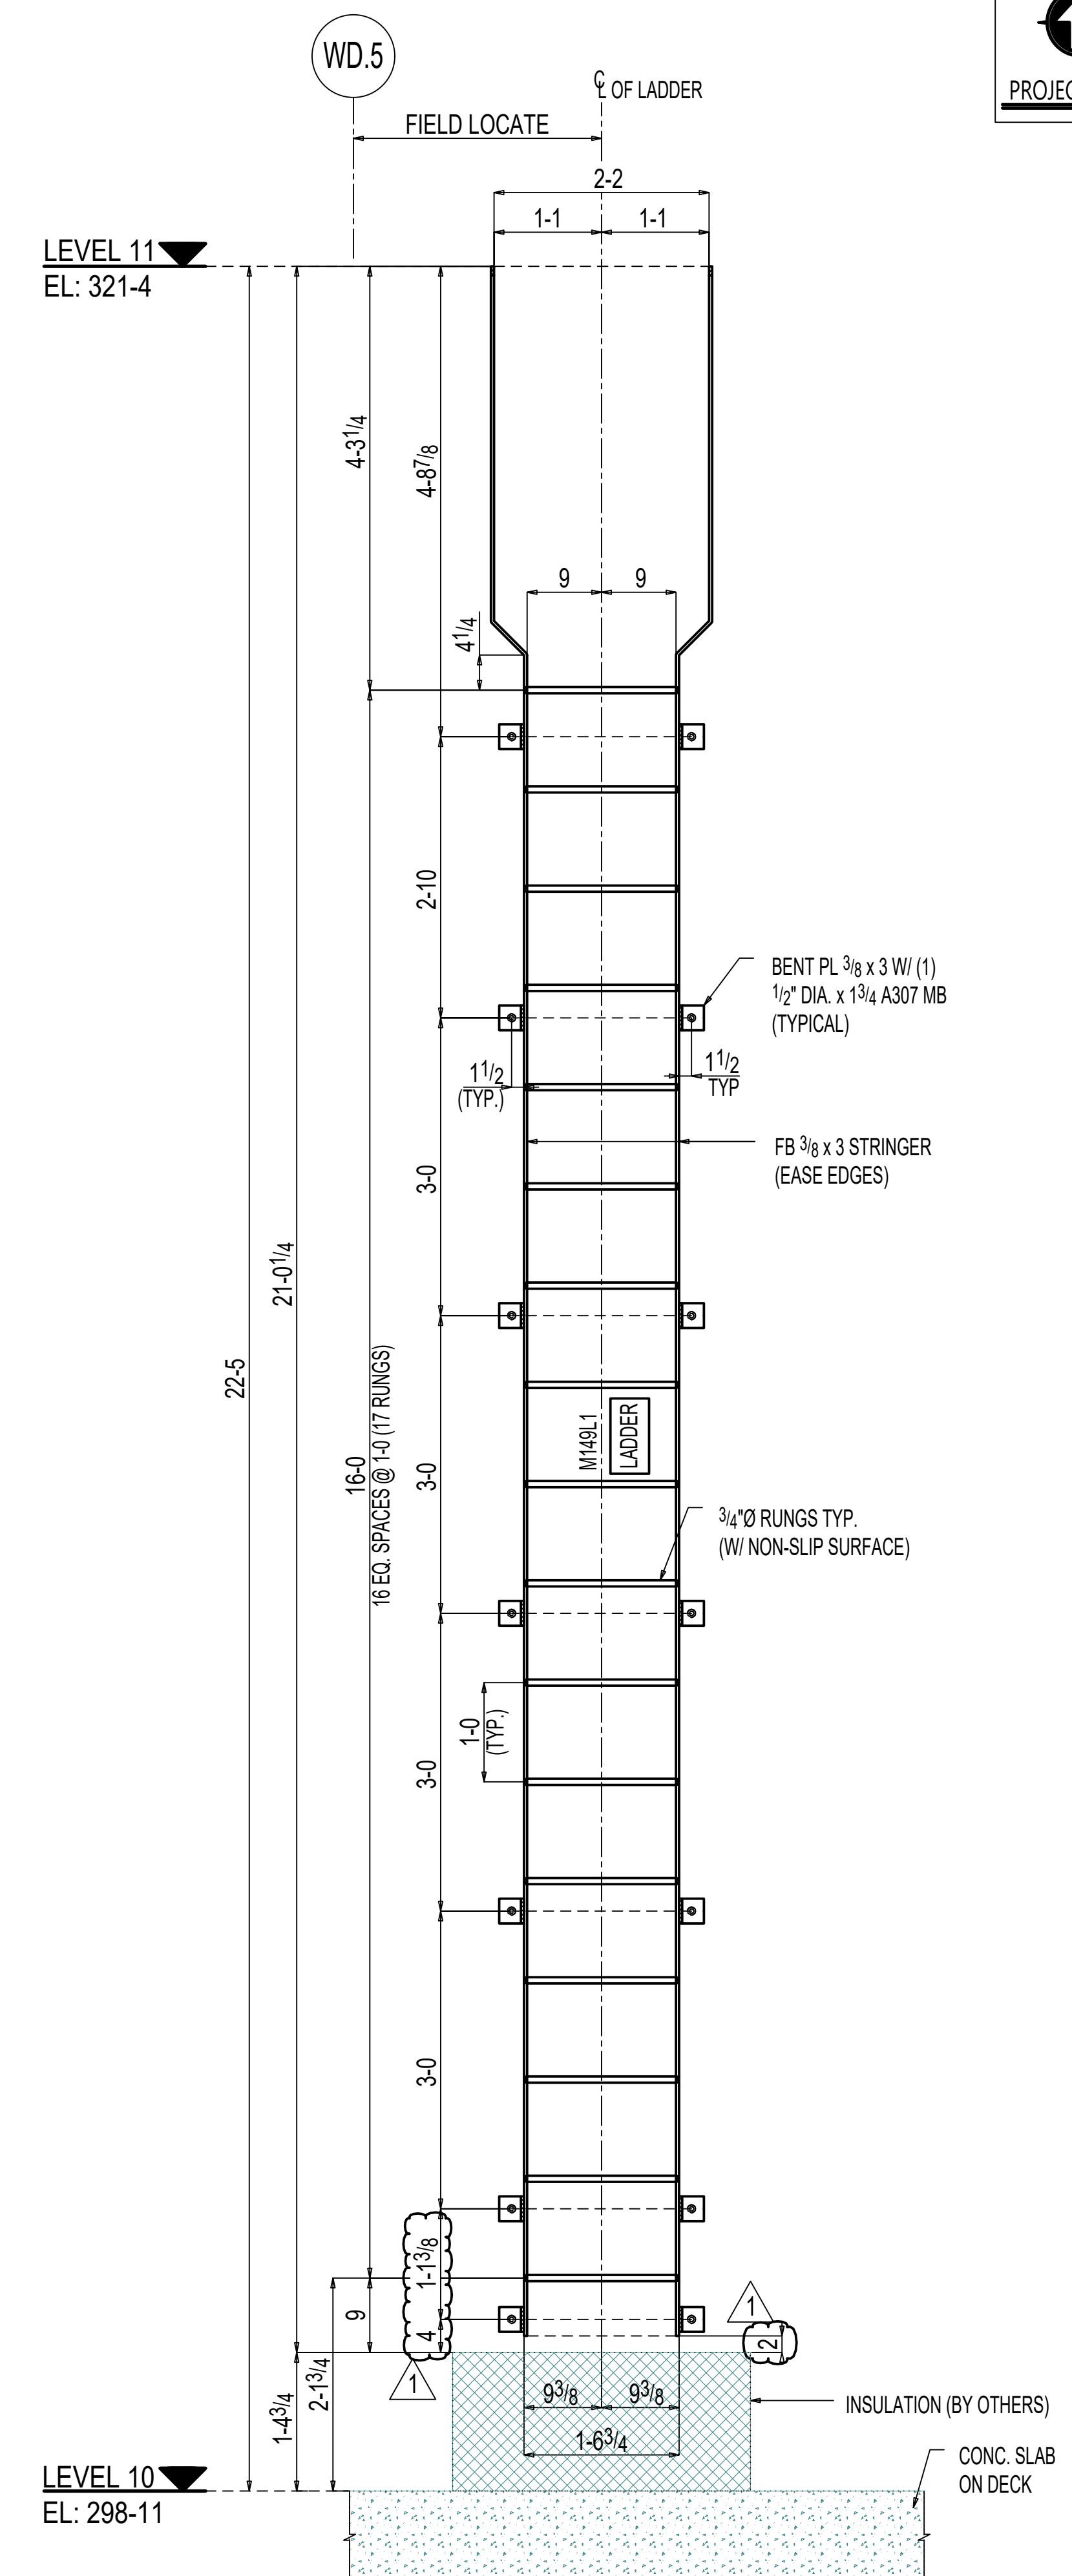

2 SECTION VIEW
EM158 (REF. DWG.A5/AI130B2)