




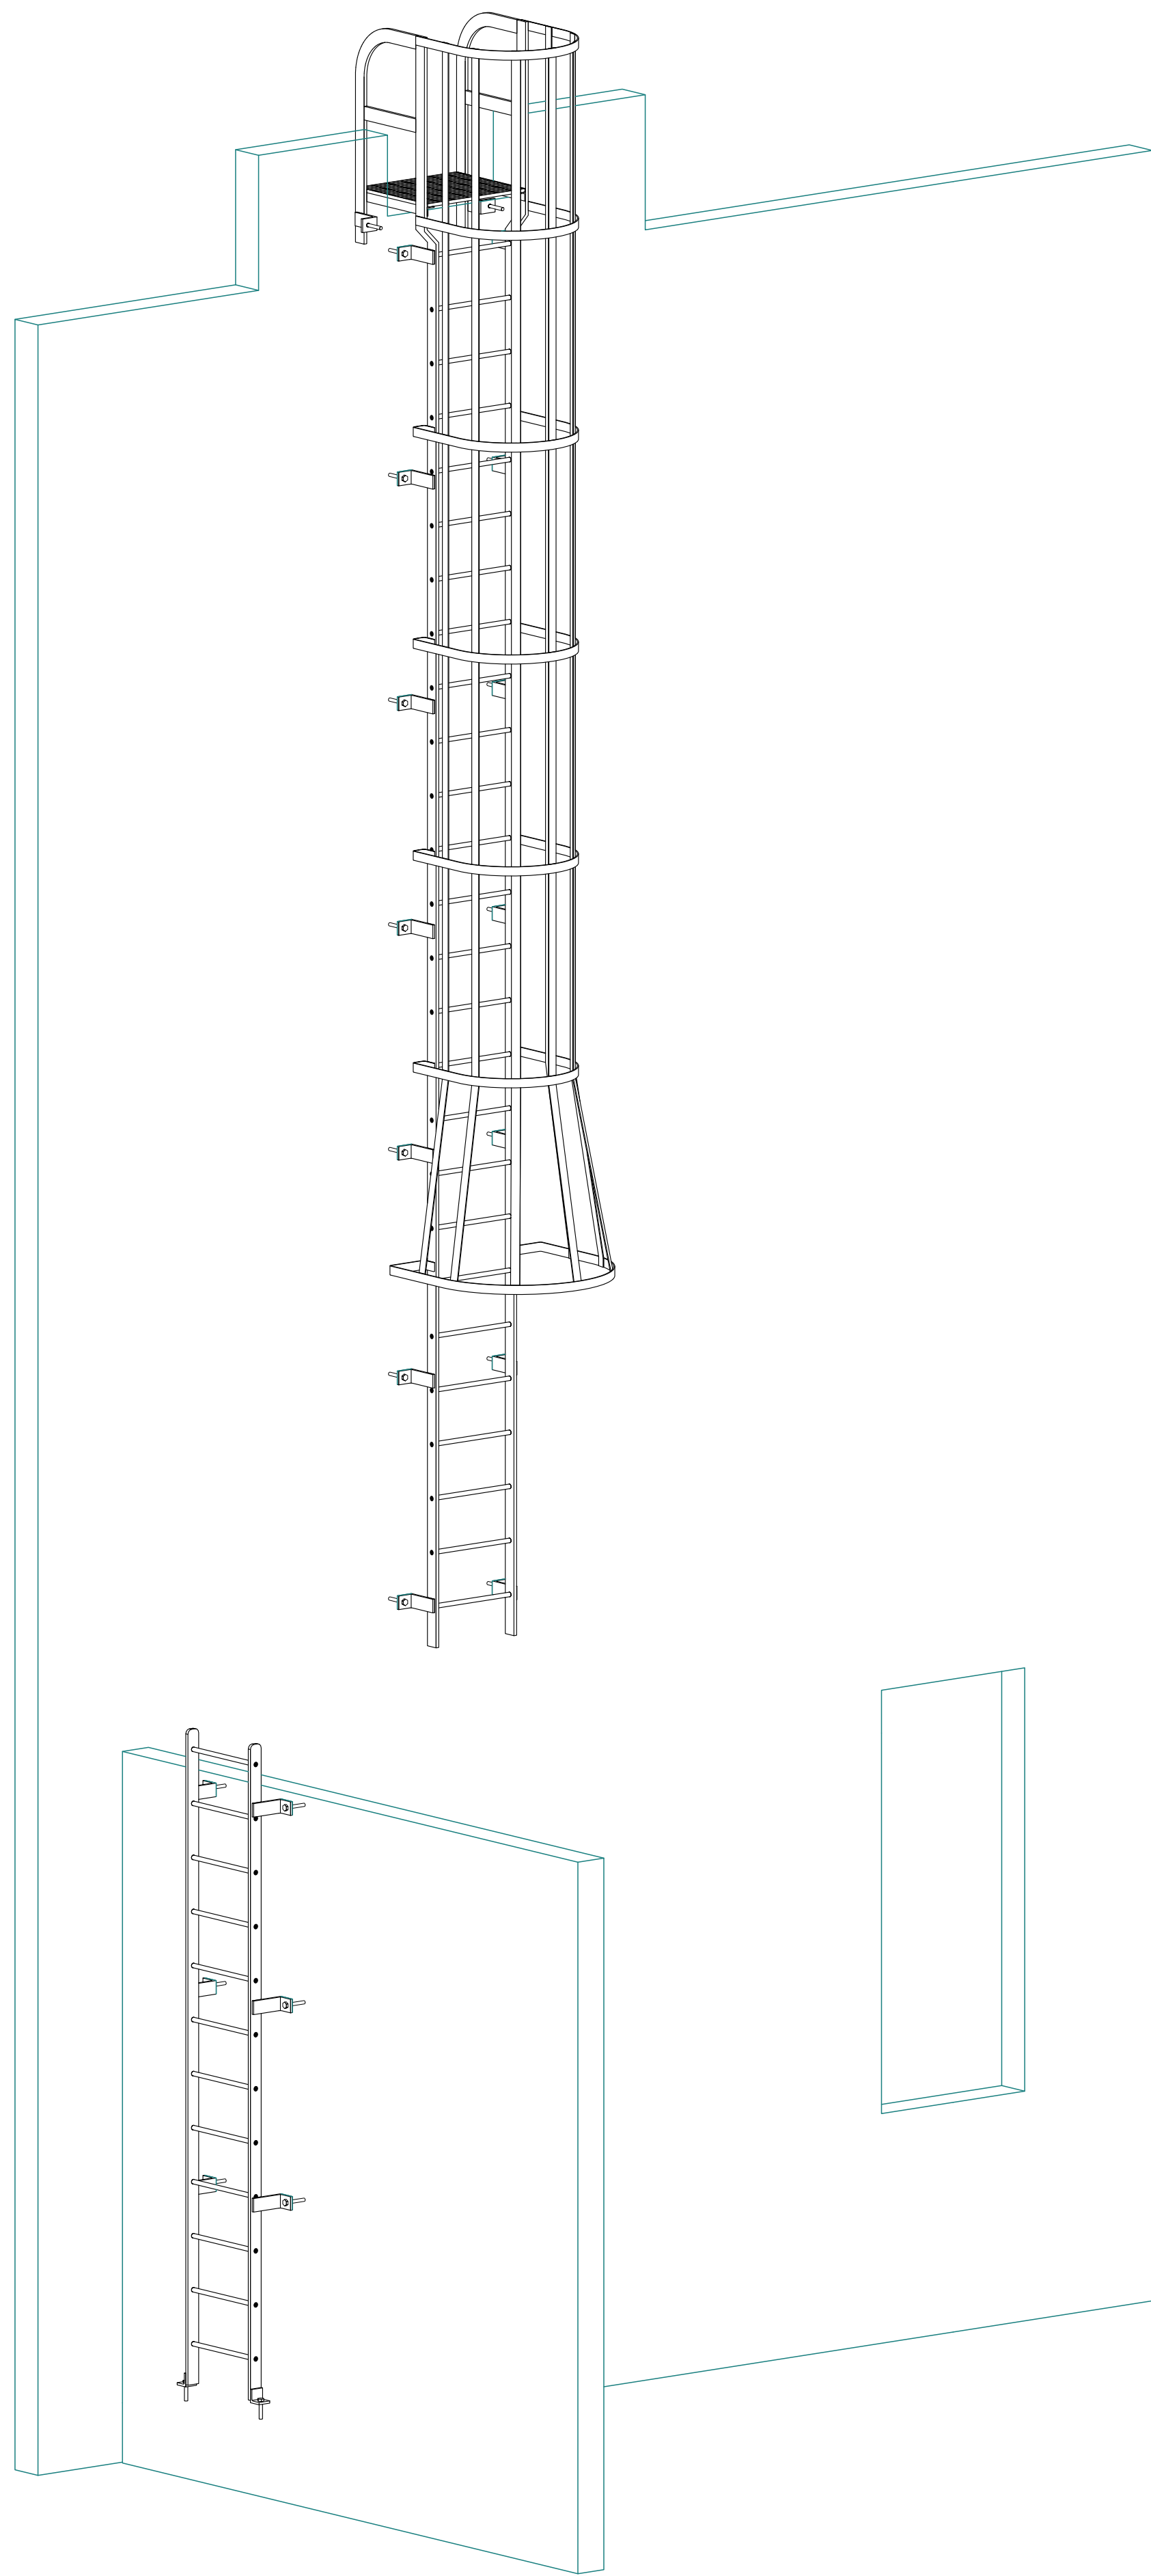

ROOF ACCESS HATCH & ROOF LADDER ISOMETRIC VIEW

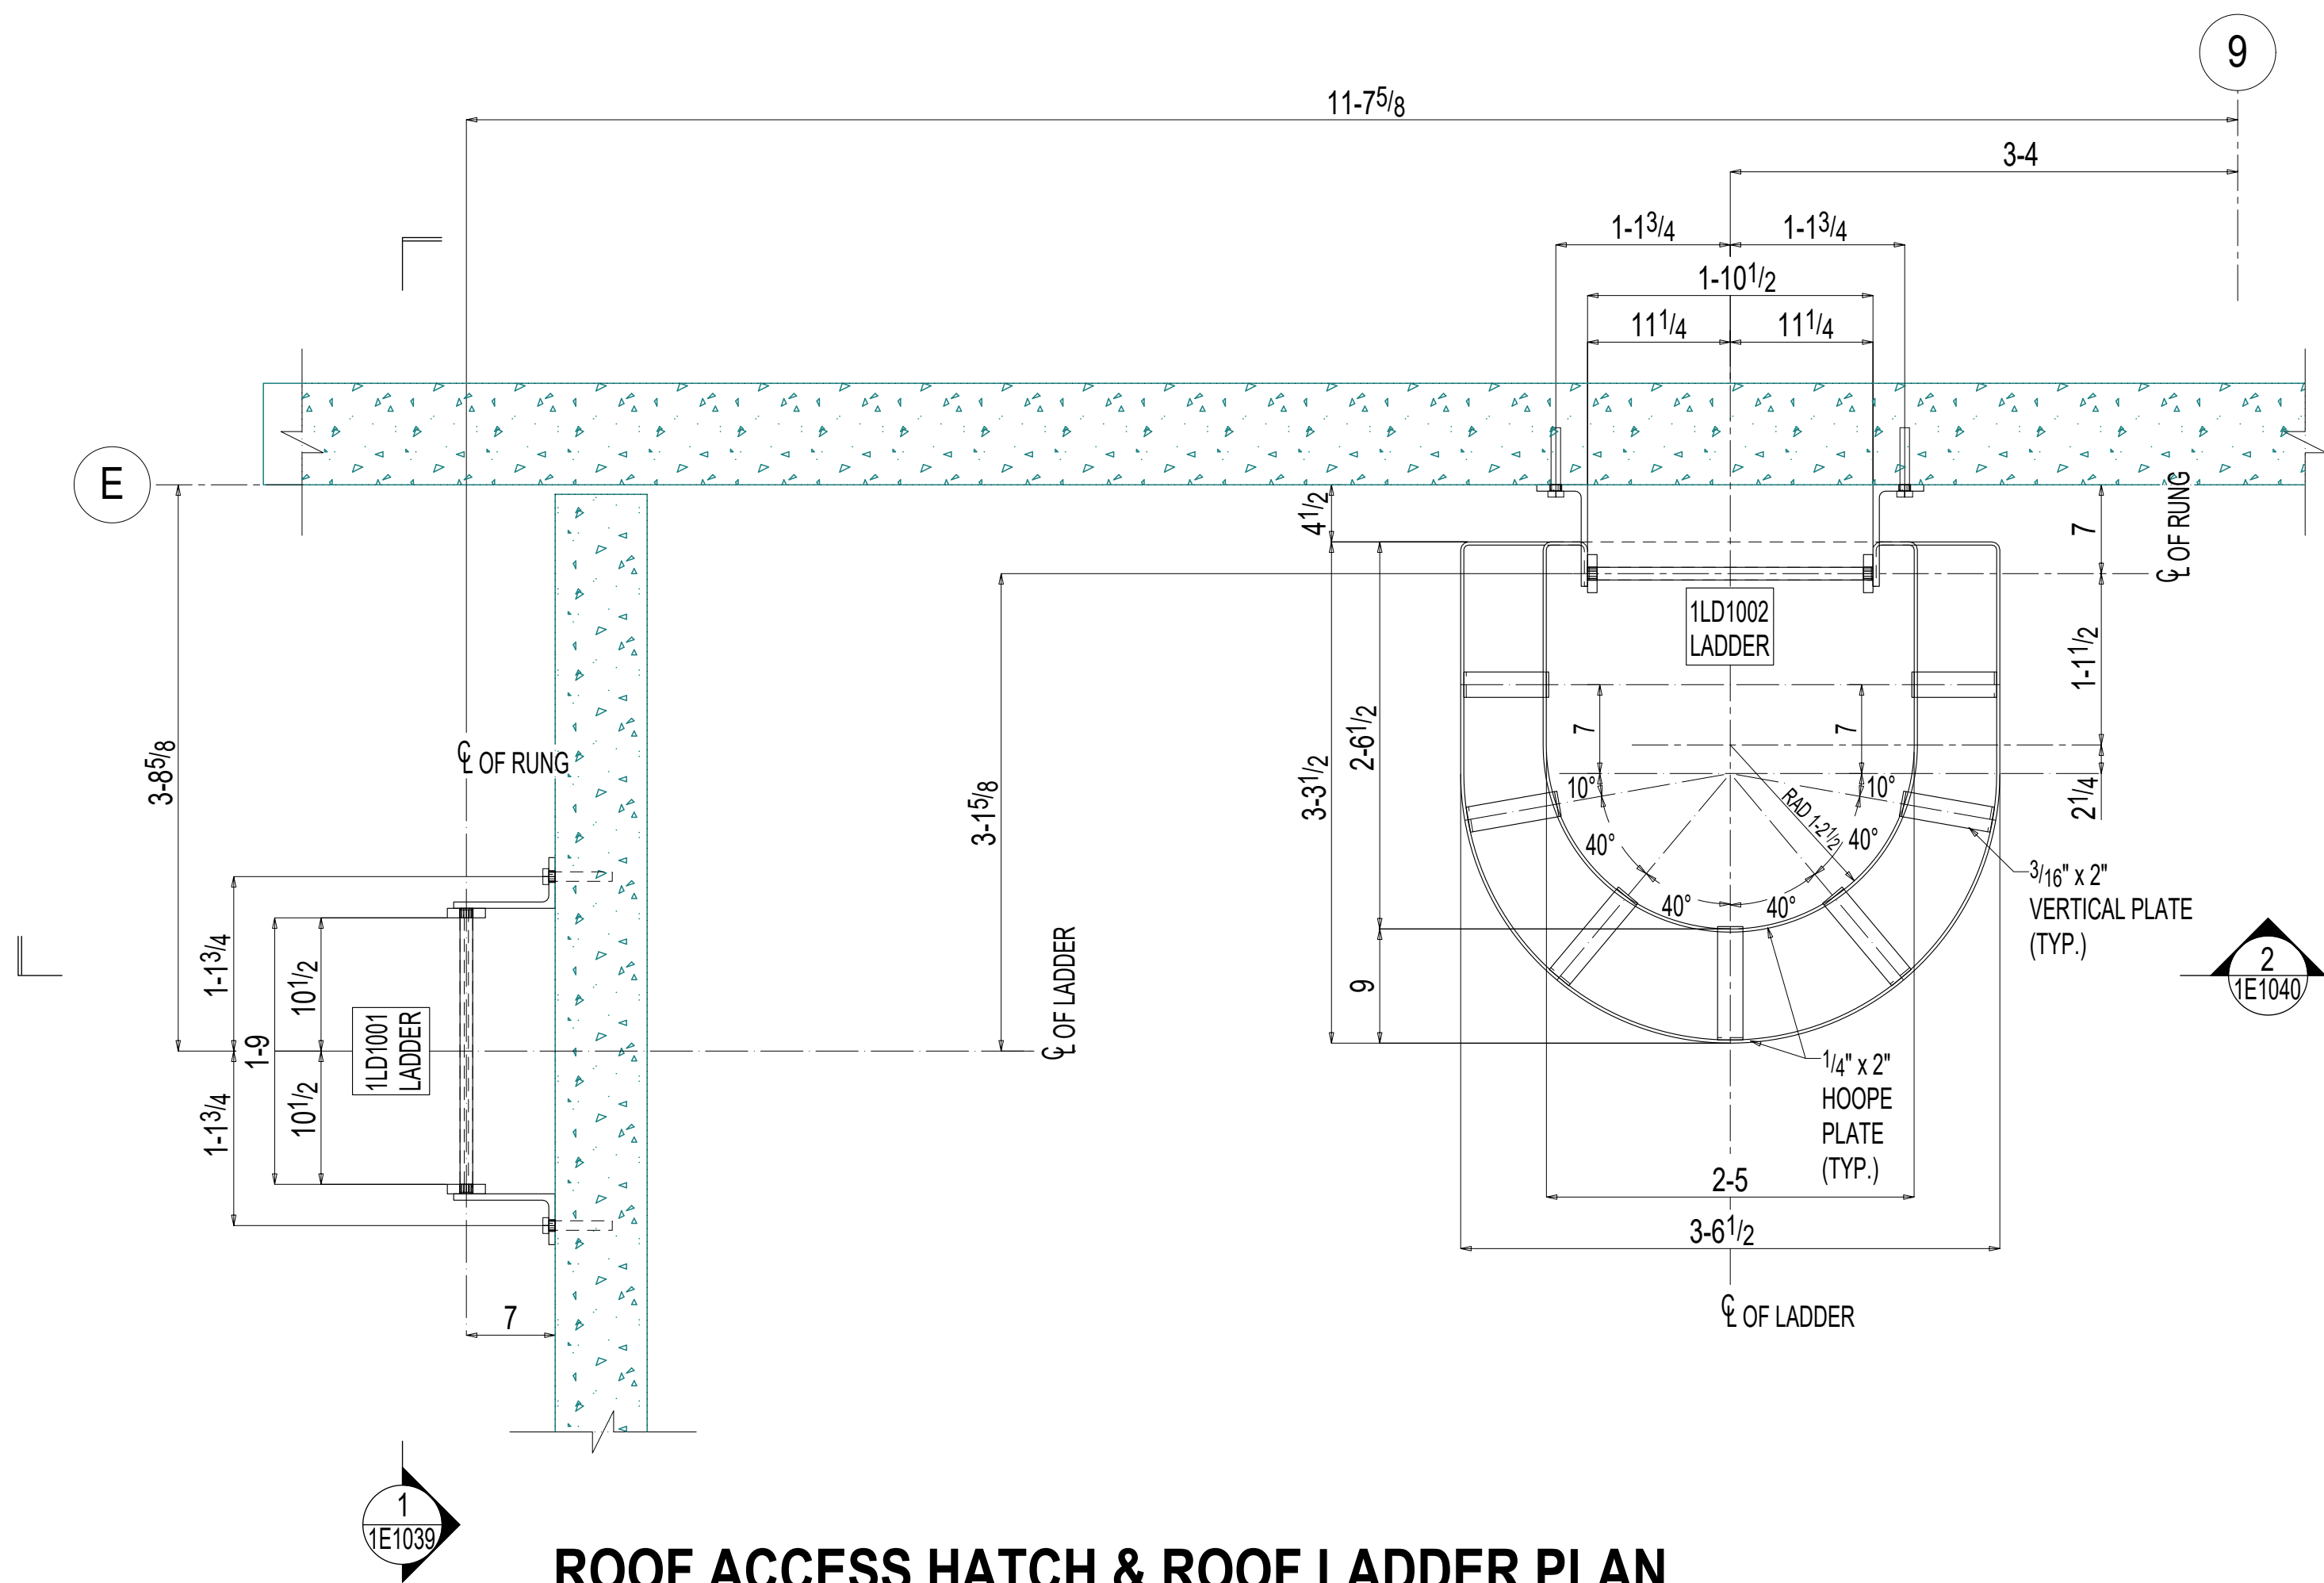

ROOF ACCESS HATCH & ROOF LADDER PLAN
(REF. DWG. 2/A2.02 & 2,3 A2.03)

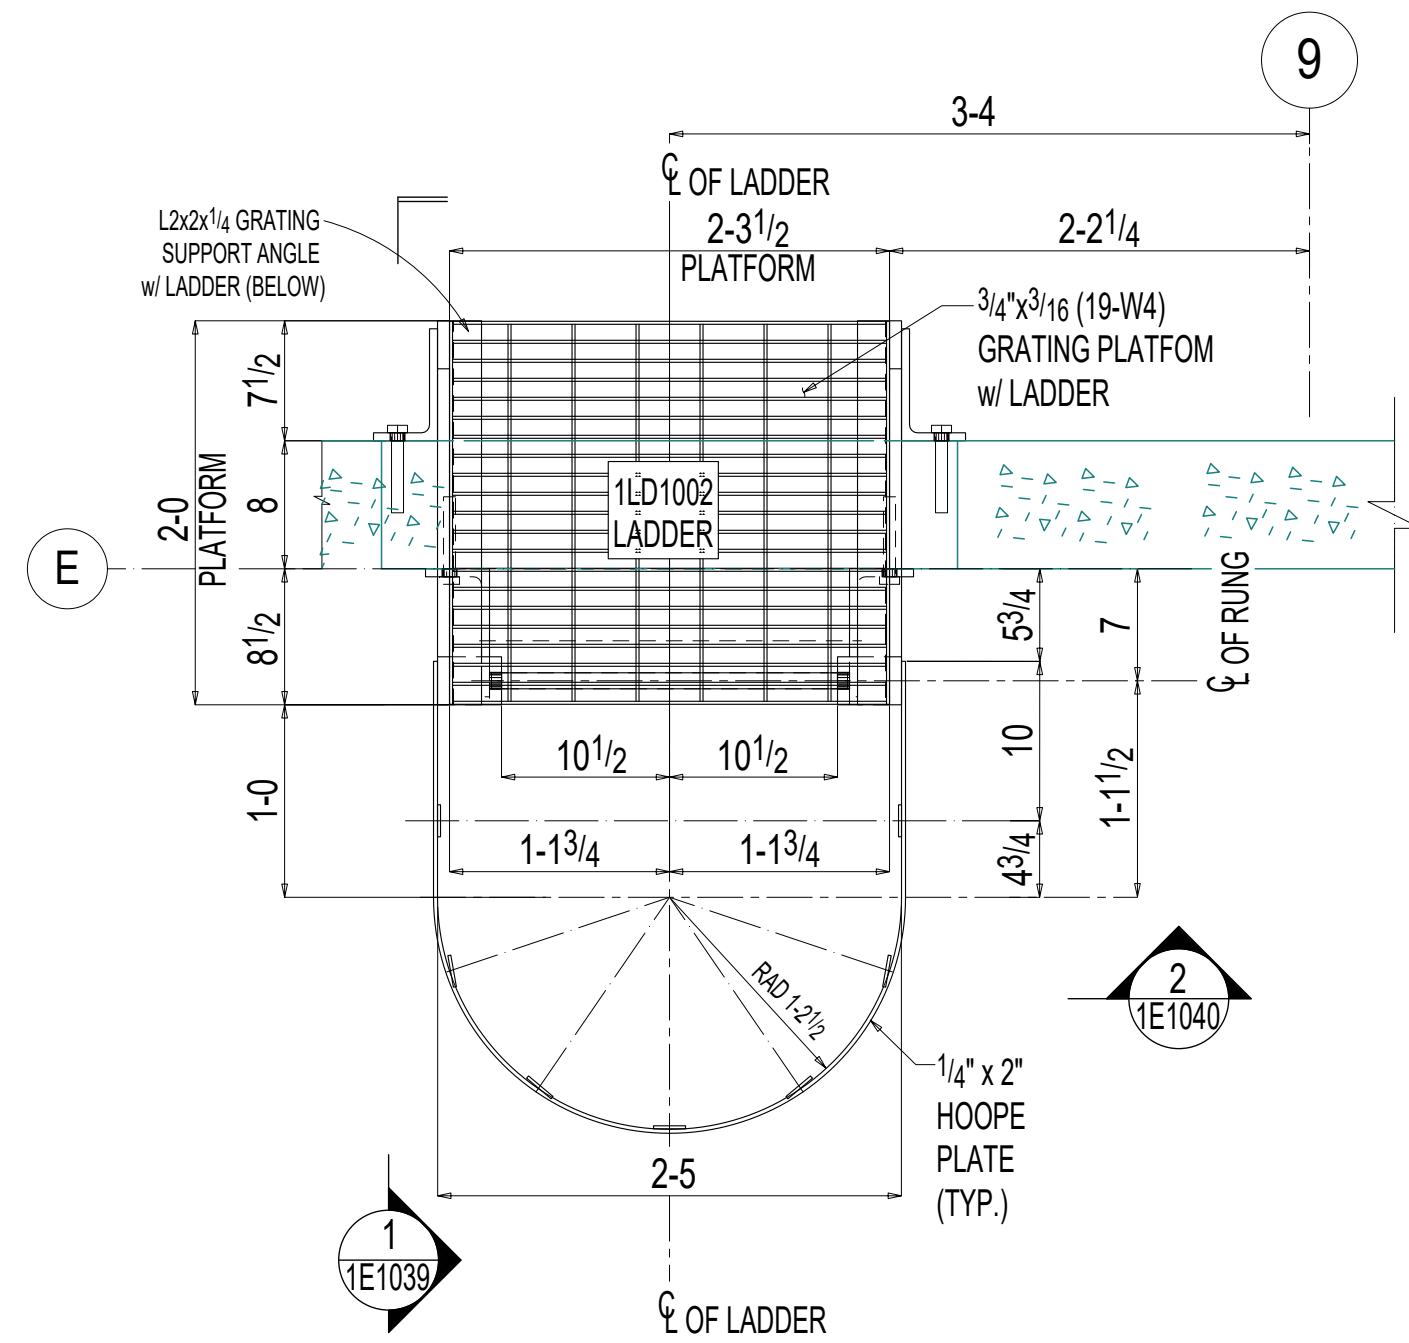

ROOF LADDER PLAN @ PLATFORM
(REF. DWG. 2/A2.02 & 2,3 A2.03)
NOTE:
1) TOP GRATING PLATFORM ELEVATION= 136-2 (U.N.O.)