



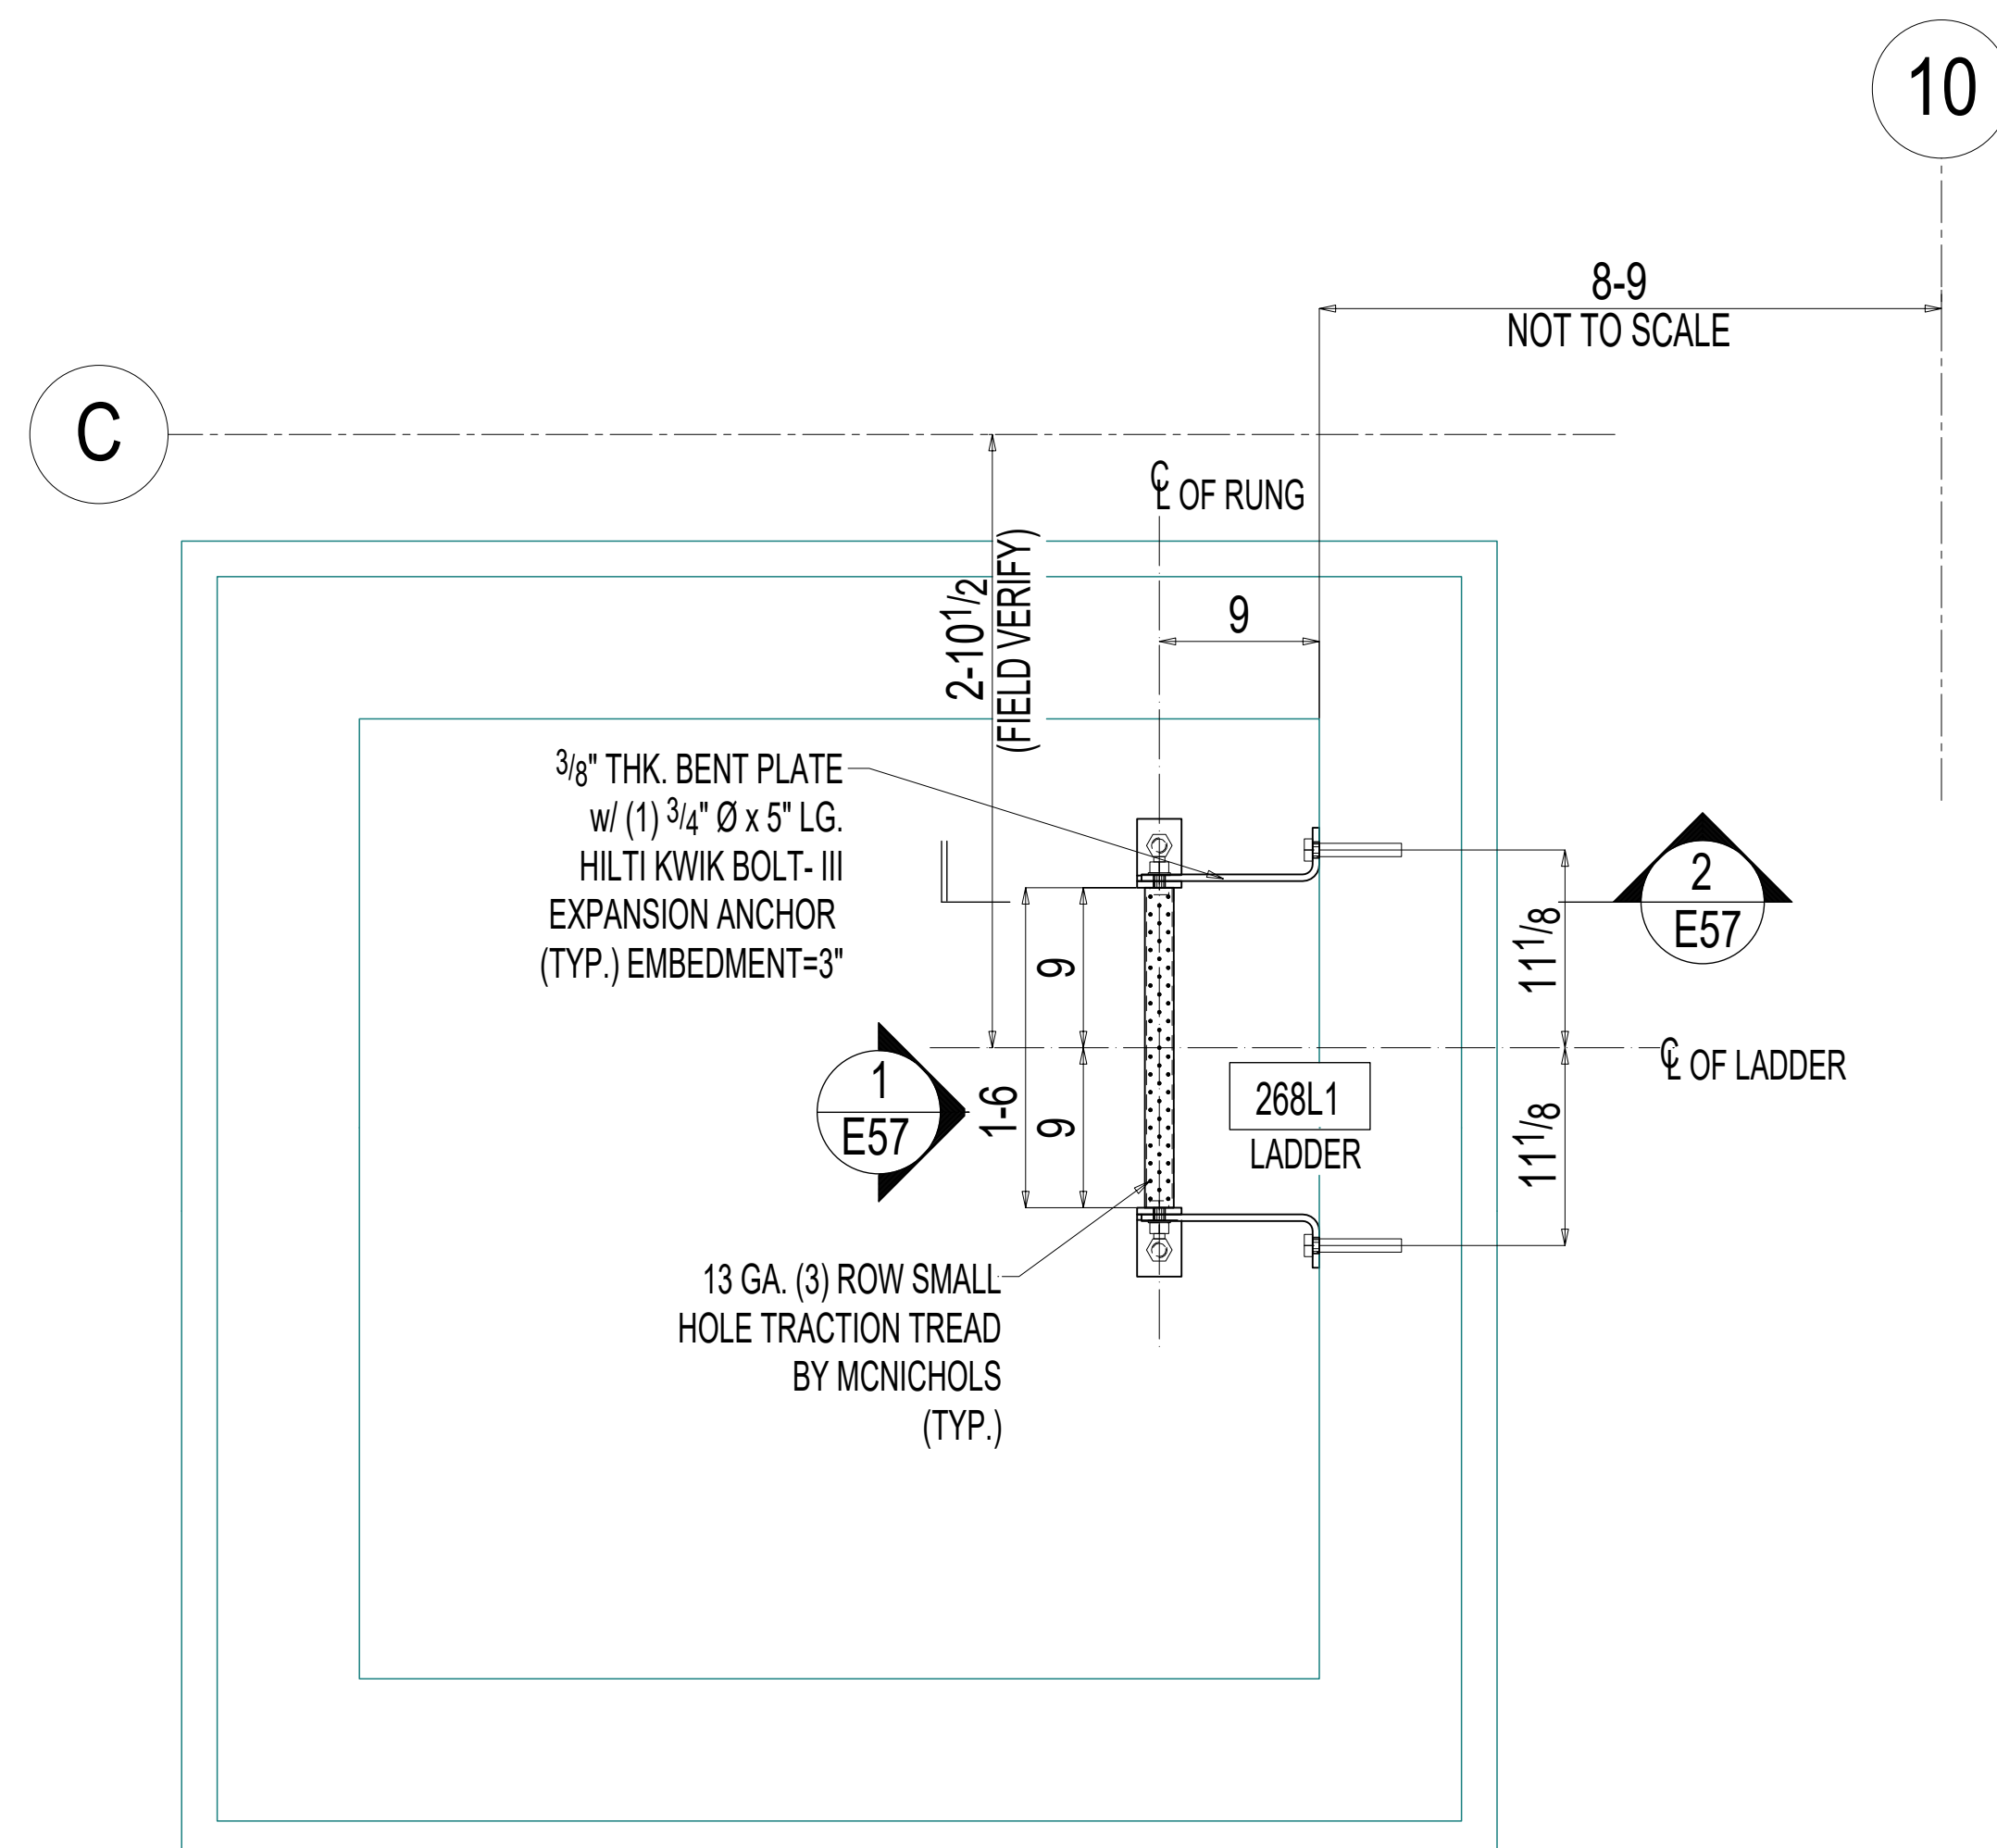


SUMP PIT LADDER PLAN

(REF. DWG. 1/SF-303)

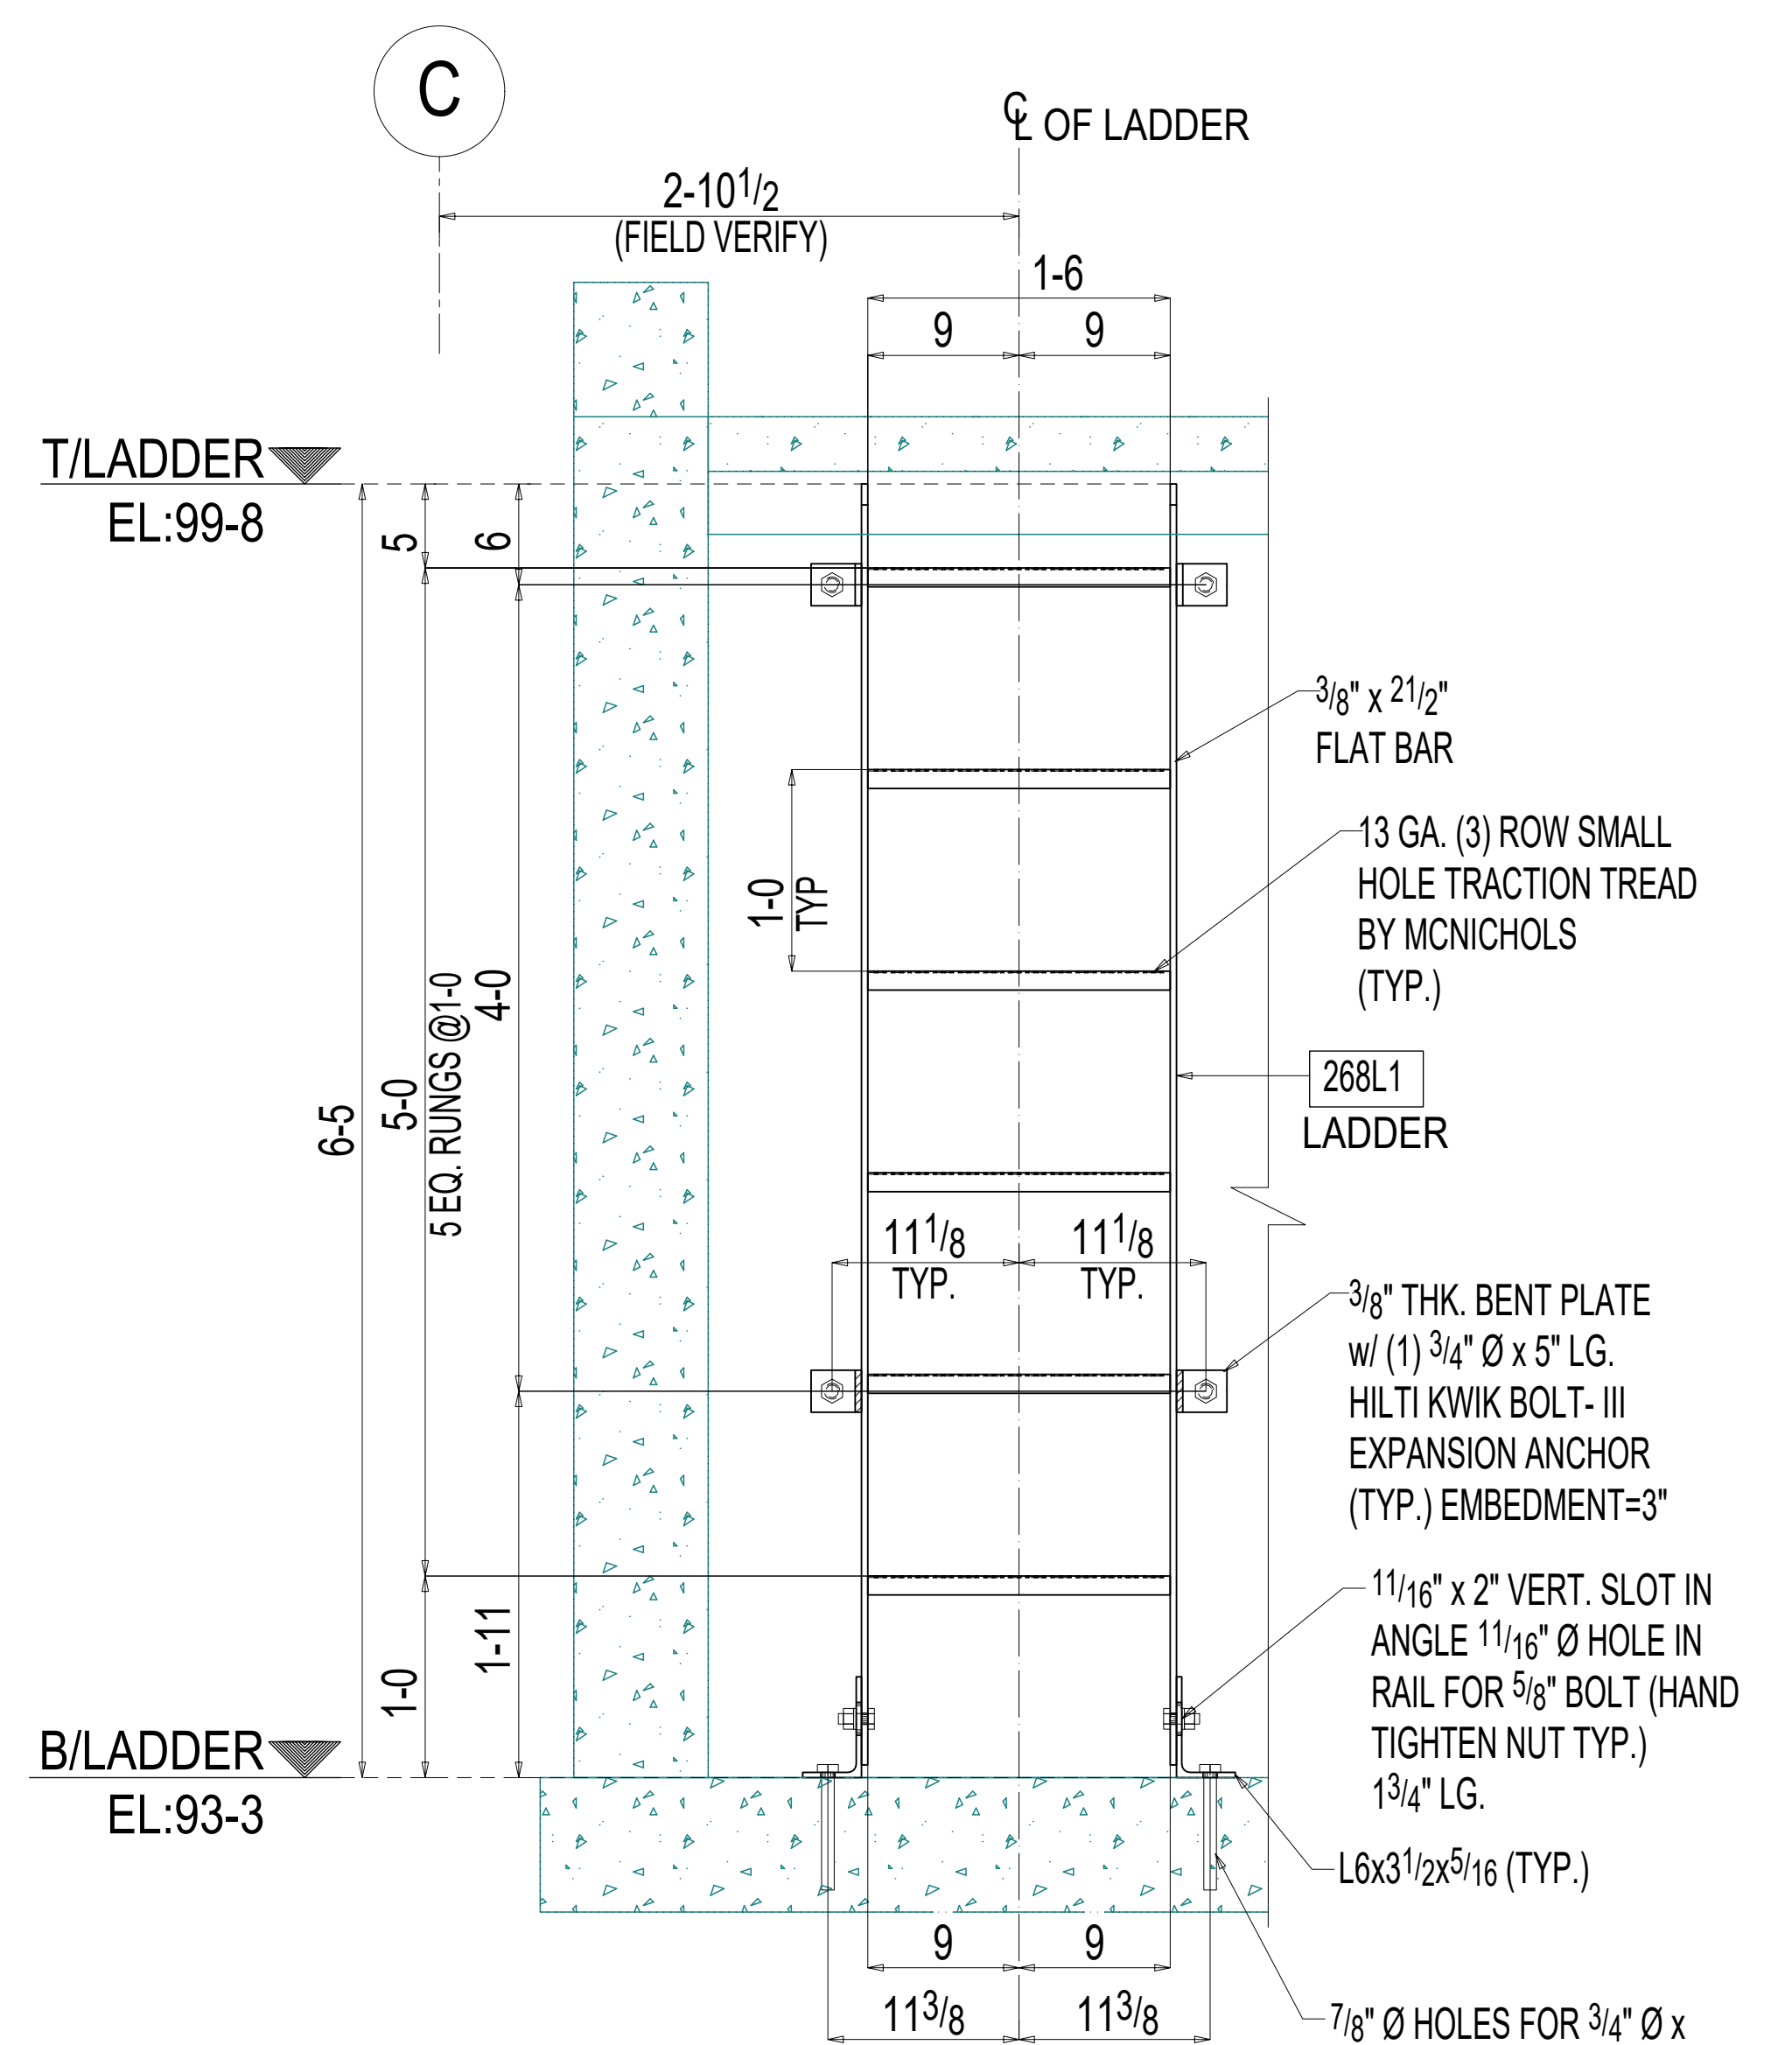

1 ELEVATION VIEW
E57 (REF.DWG. 1/SF-303)

(REF.DWG. 1/SF-303)

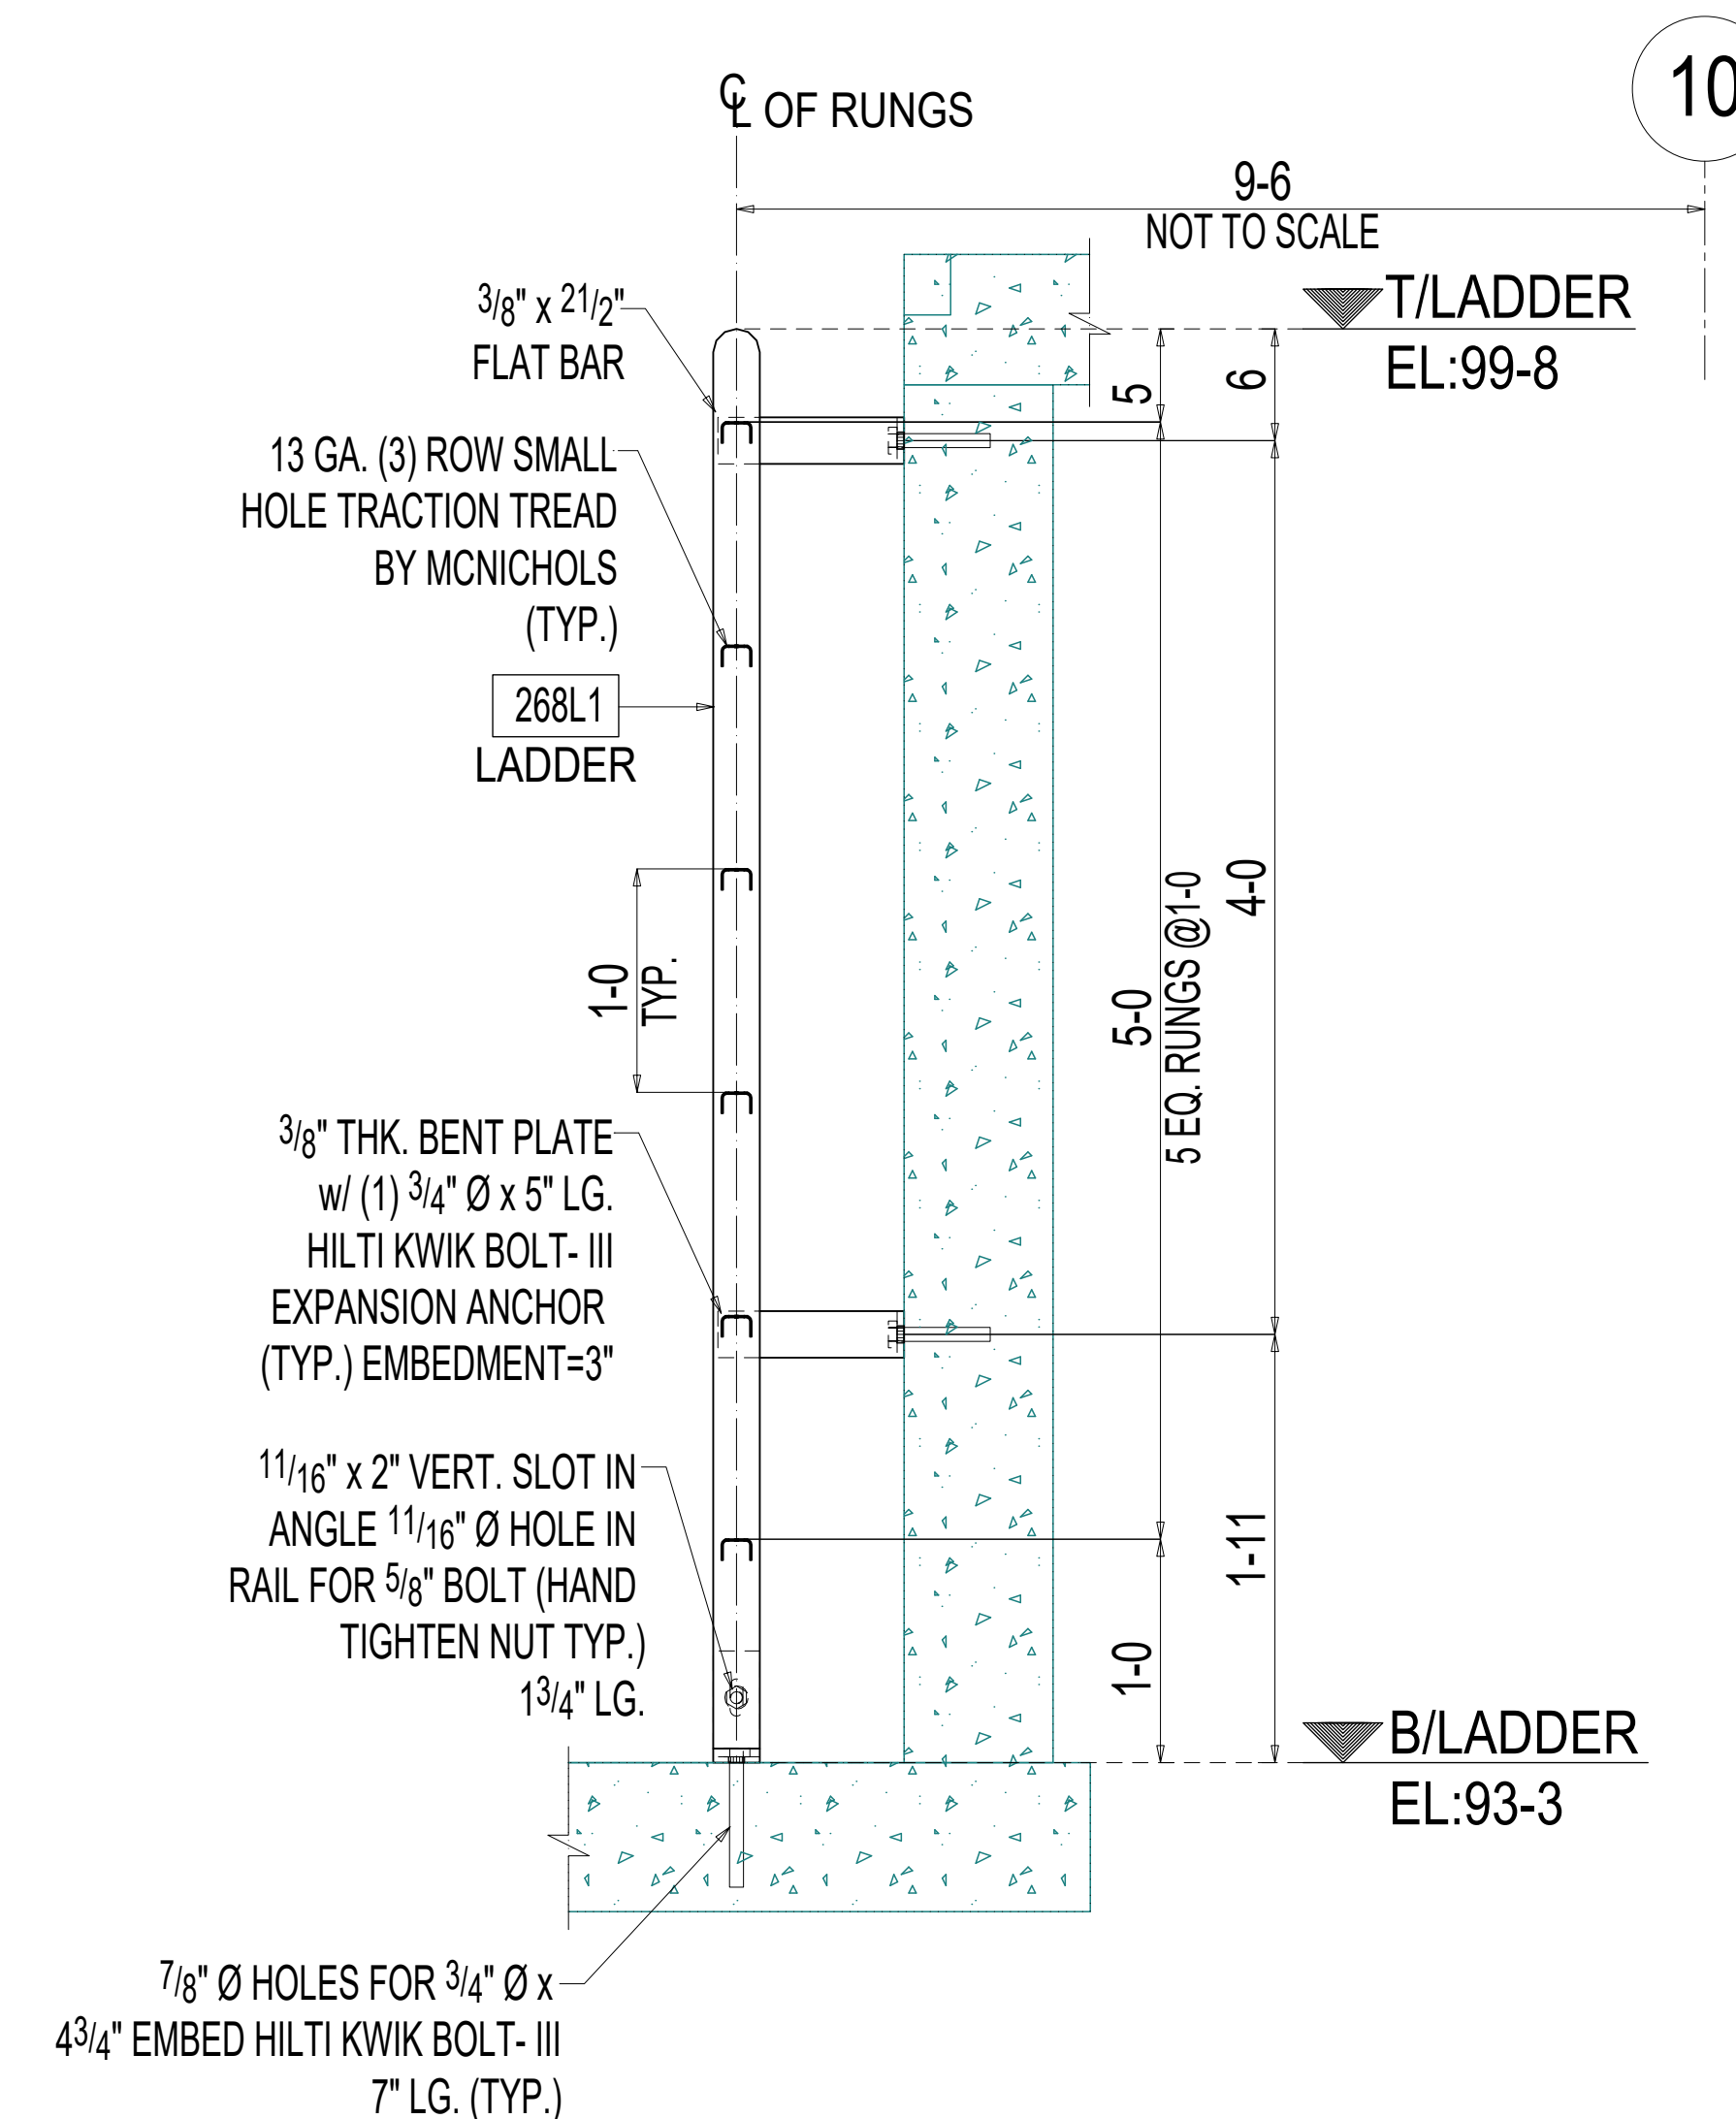

2 ELEVATION VIEW
E57 (REF.DWG. 1/SF-303)

(REF.DWG. 1/SF-303)