



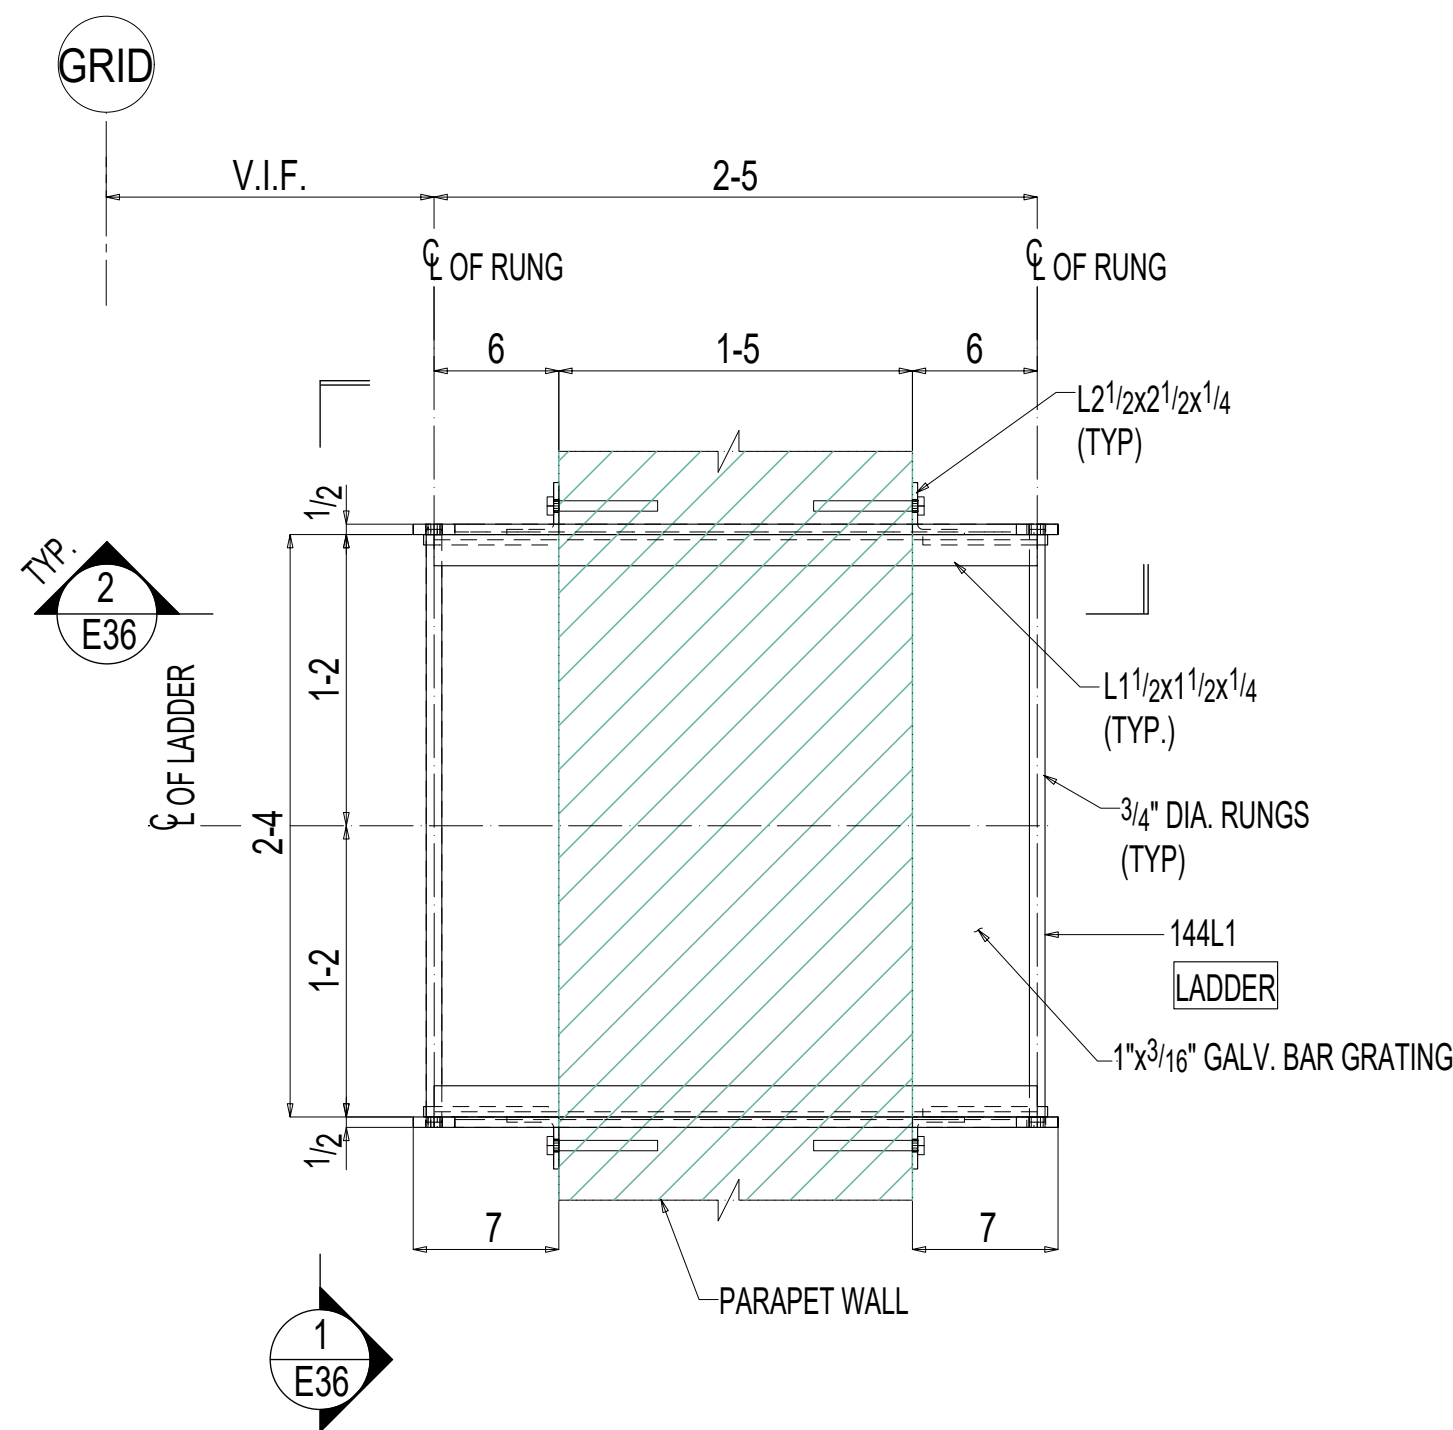


NORTH BLDG. PARAPET LADDER PLAN

NOTES:
1) V.I.F. = INDICATES VERIFY IN FIELD. (REF. DWG. 2/A7.42)

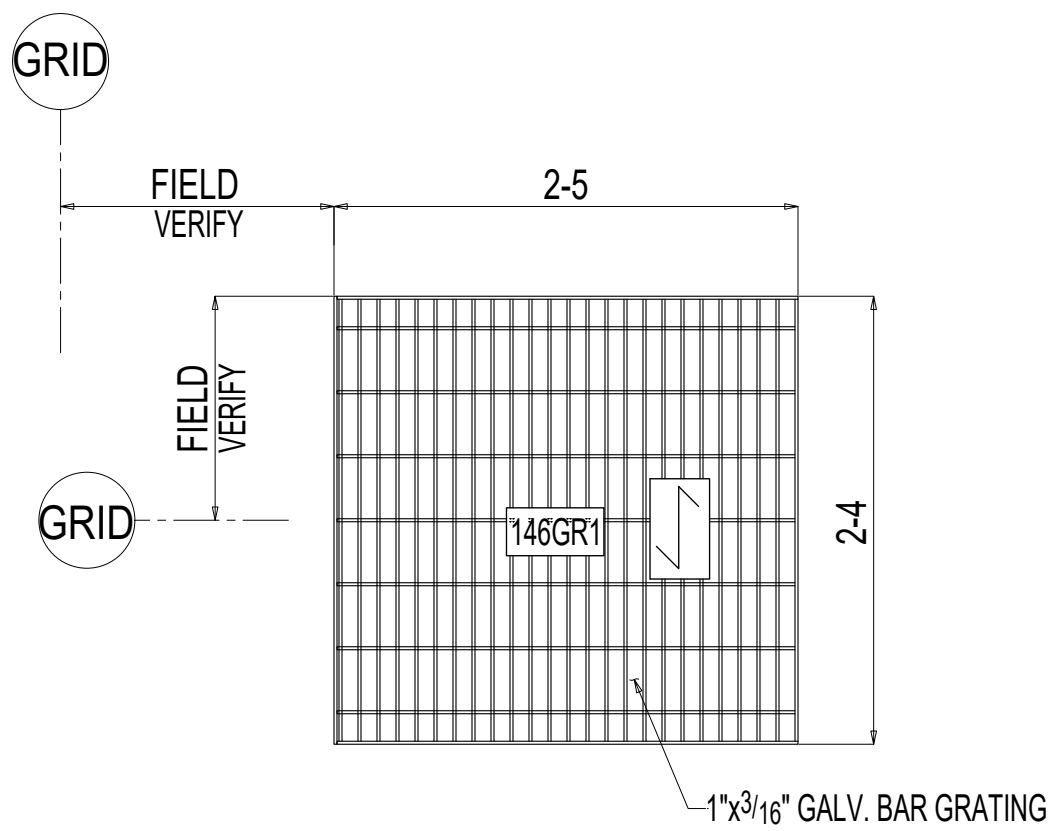


GRATING PLAN

NOTES:
1) TOP OF GRATING ELEVATION : FIELD VERIFY
2) V.I.F. = INDICATES VERIFY IN FIELD.
3) → GRATING SPAN DIRECTION.

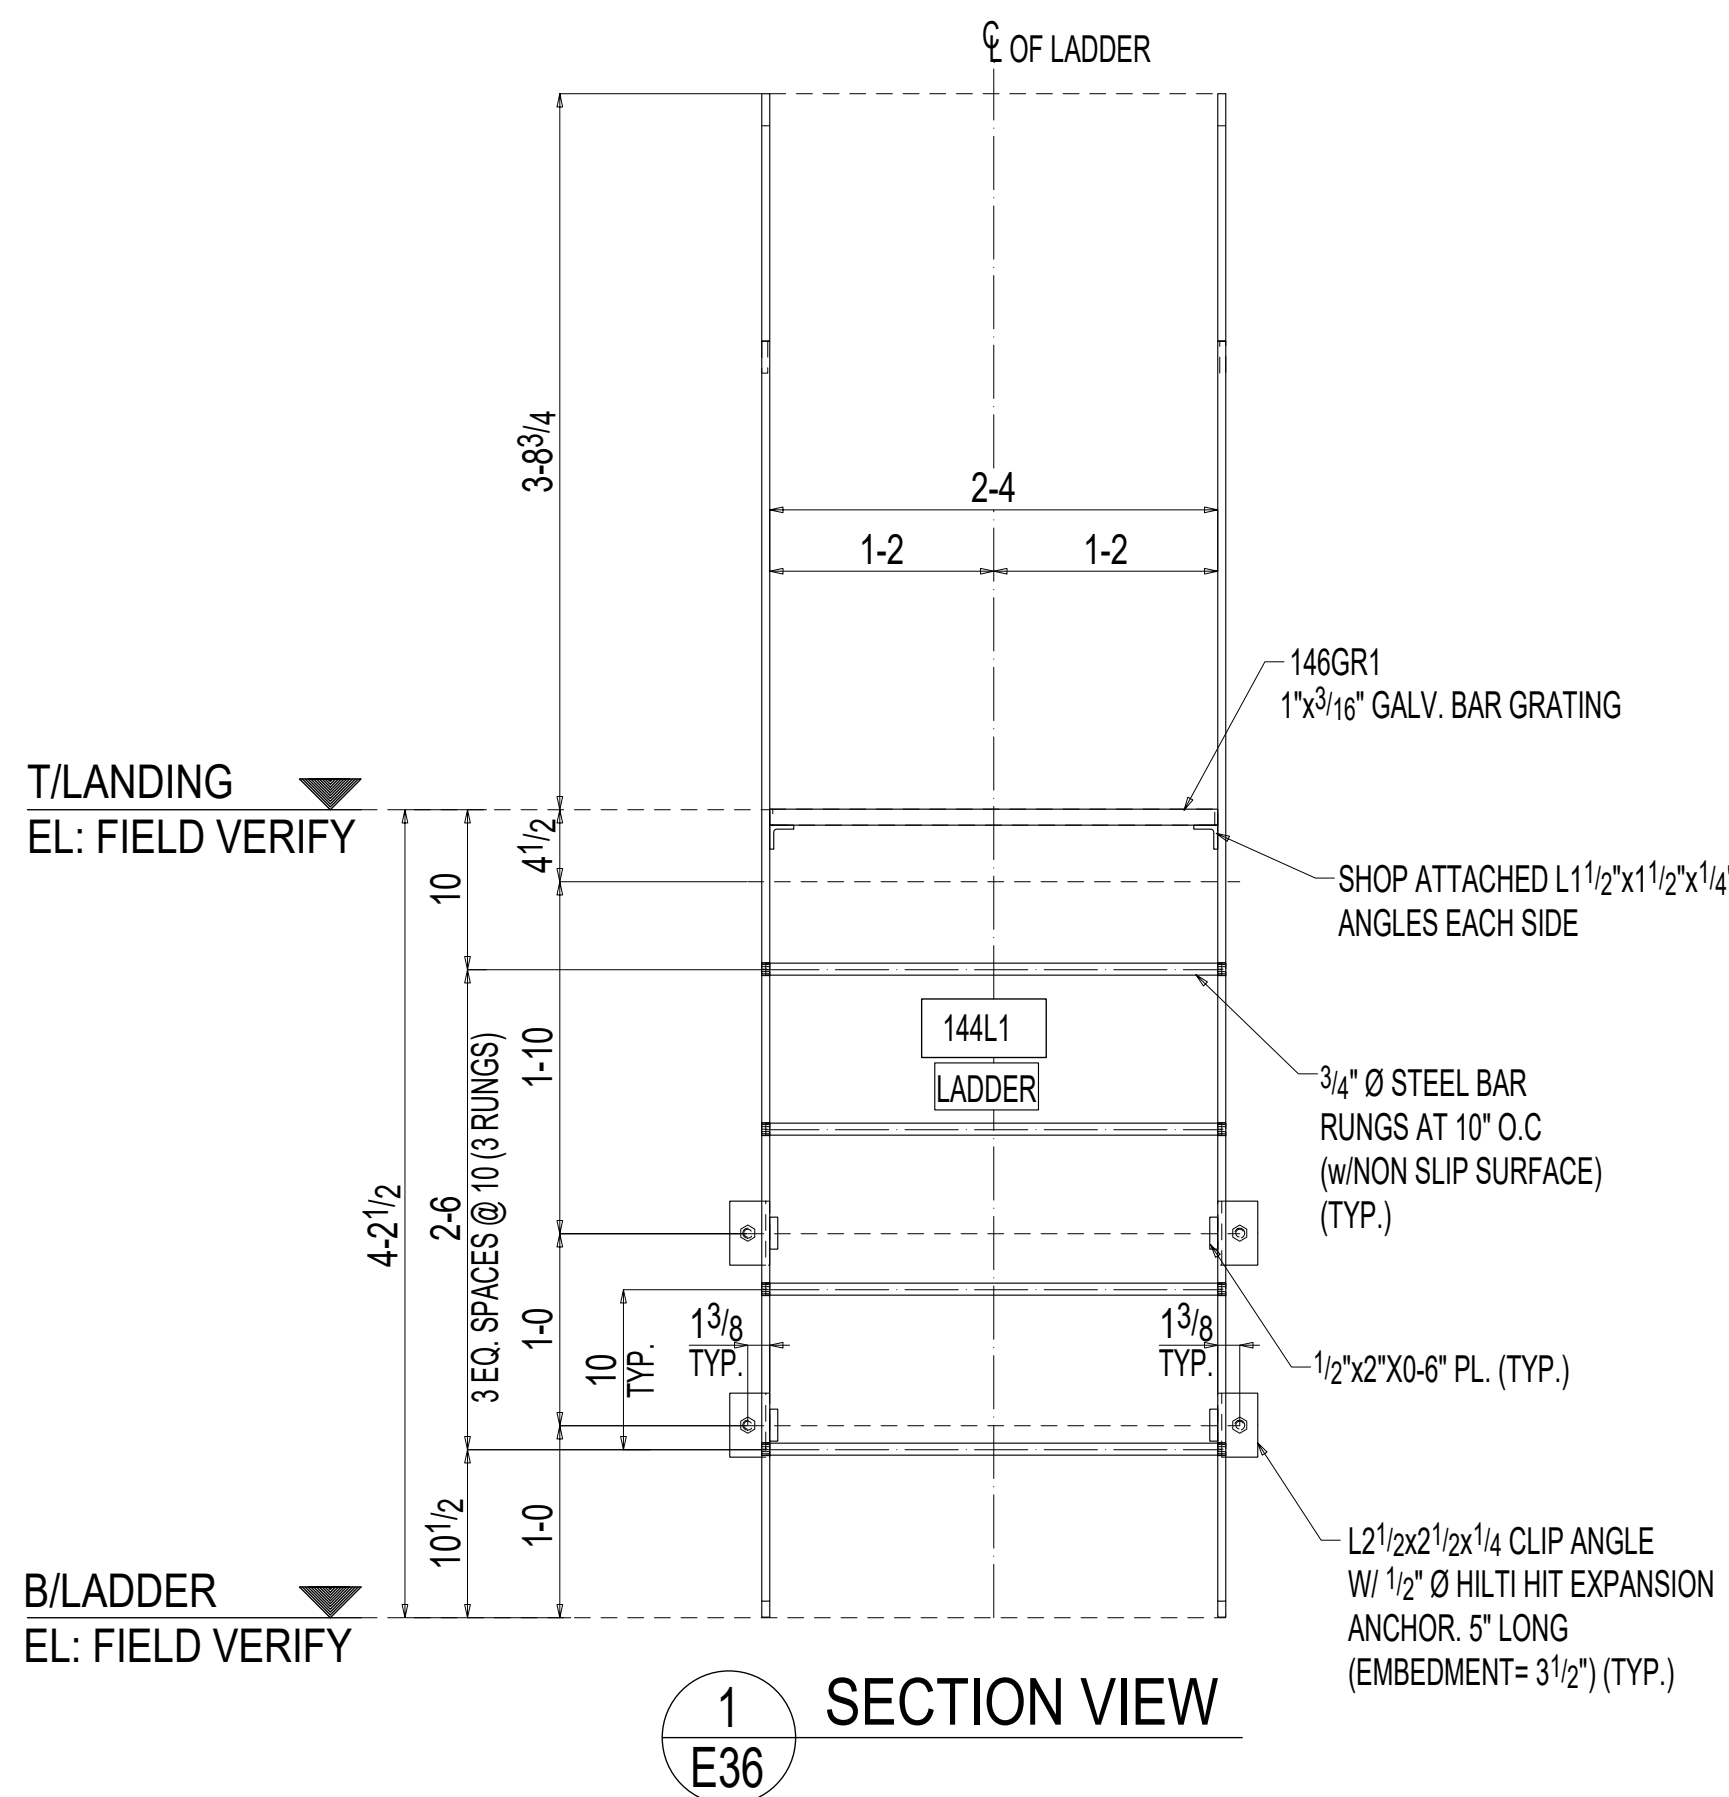

1 SECTION VIEW

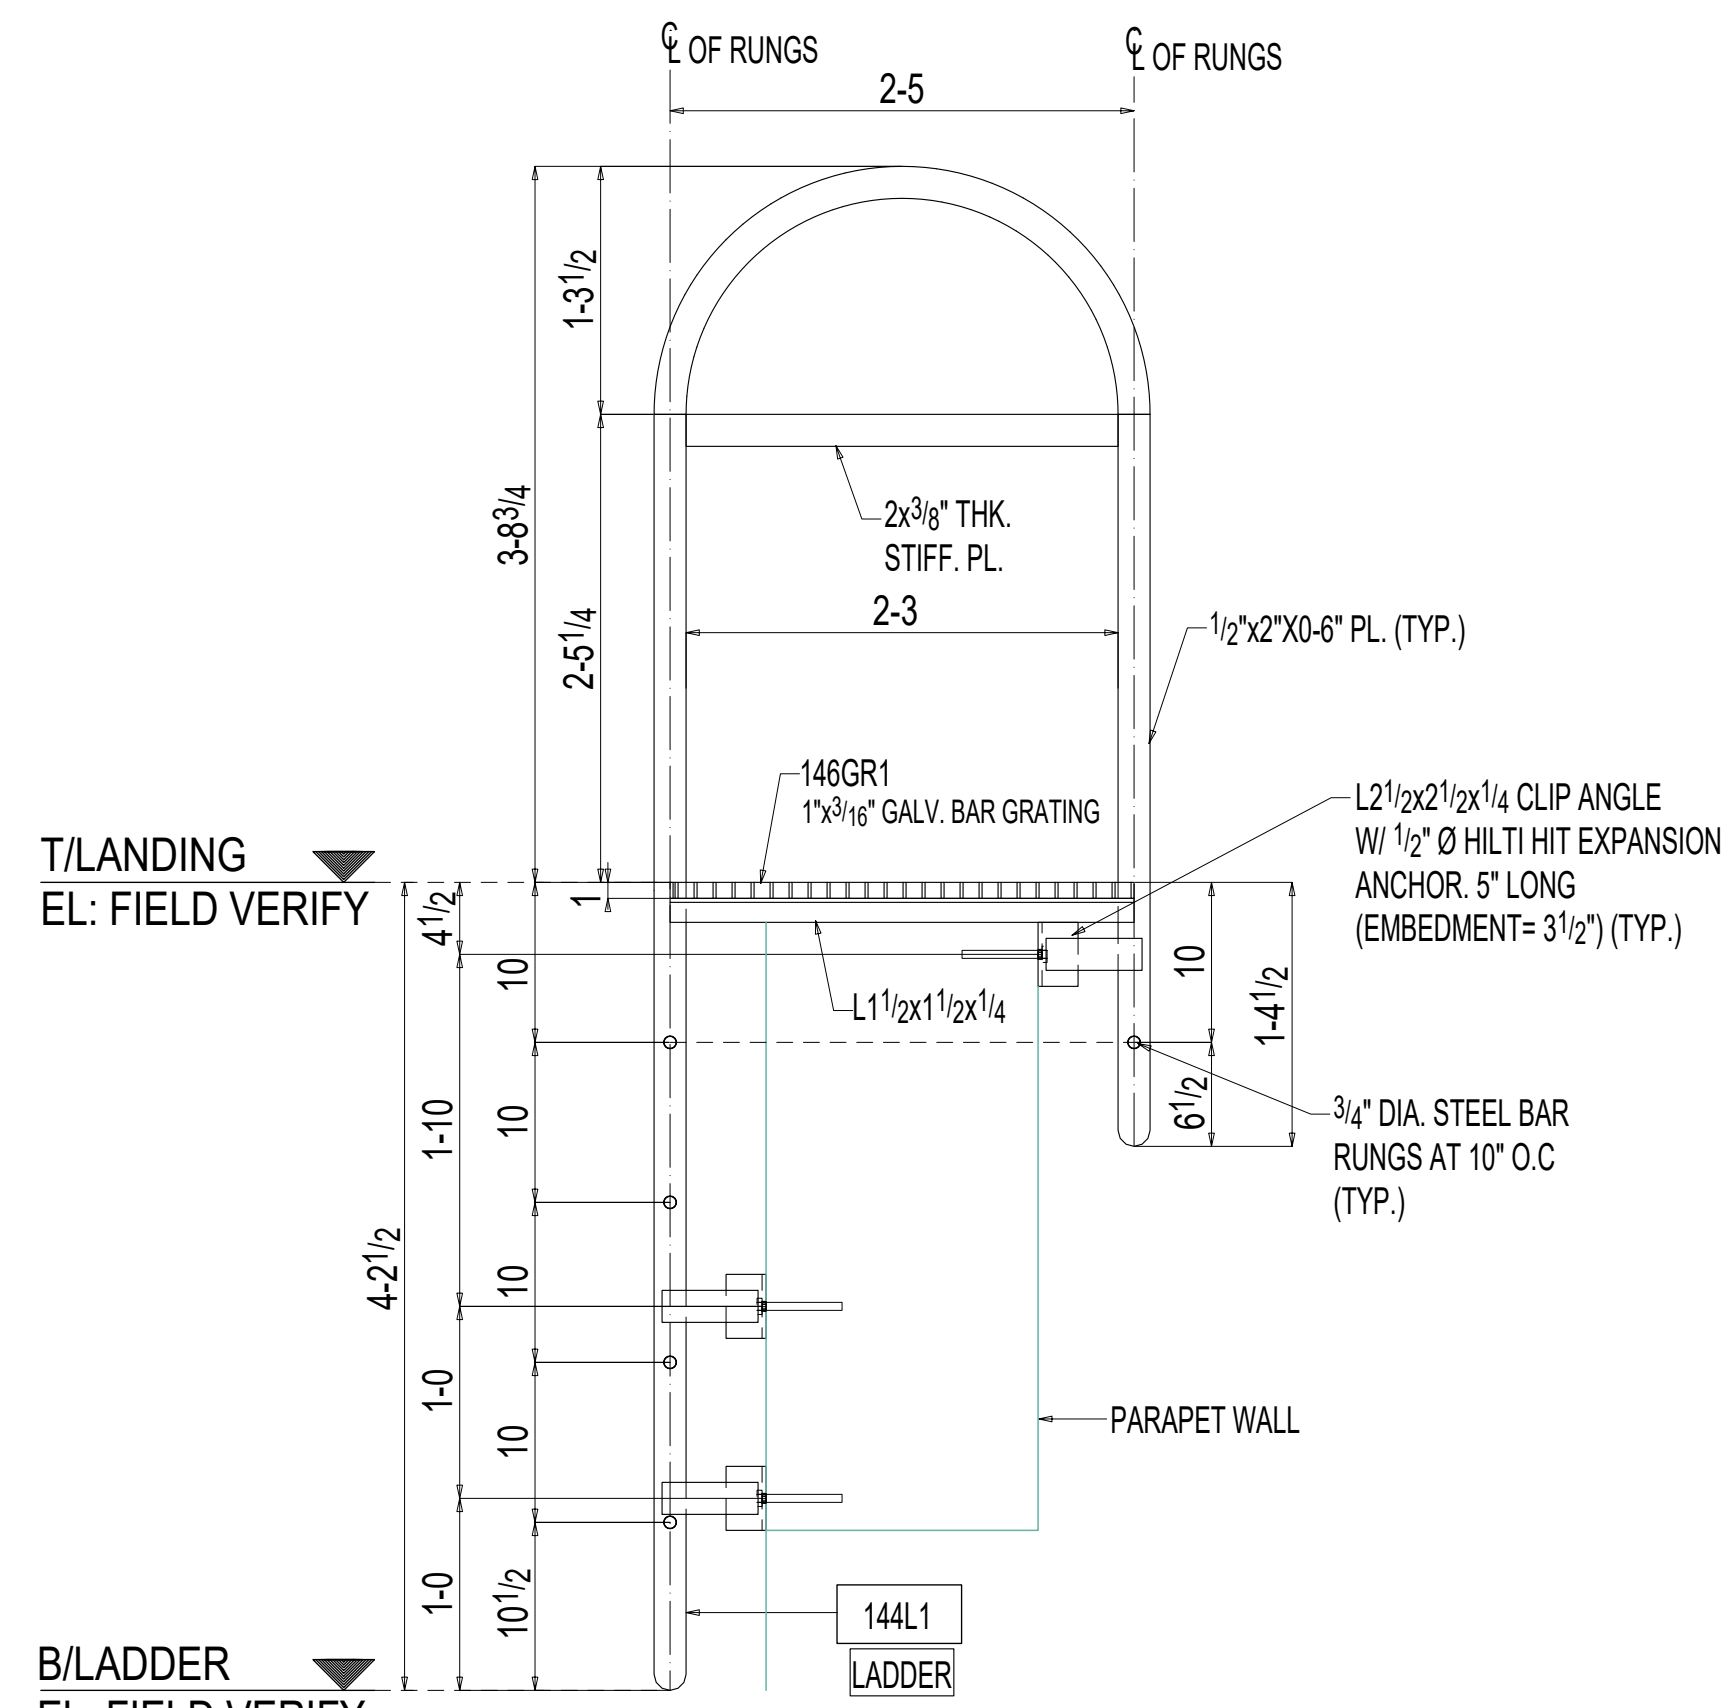

2 SECTION VIEW

(REF. DWG. 2/A7.42)