





ISOMETRIC VIEW

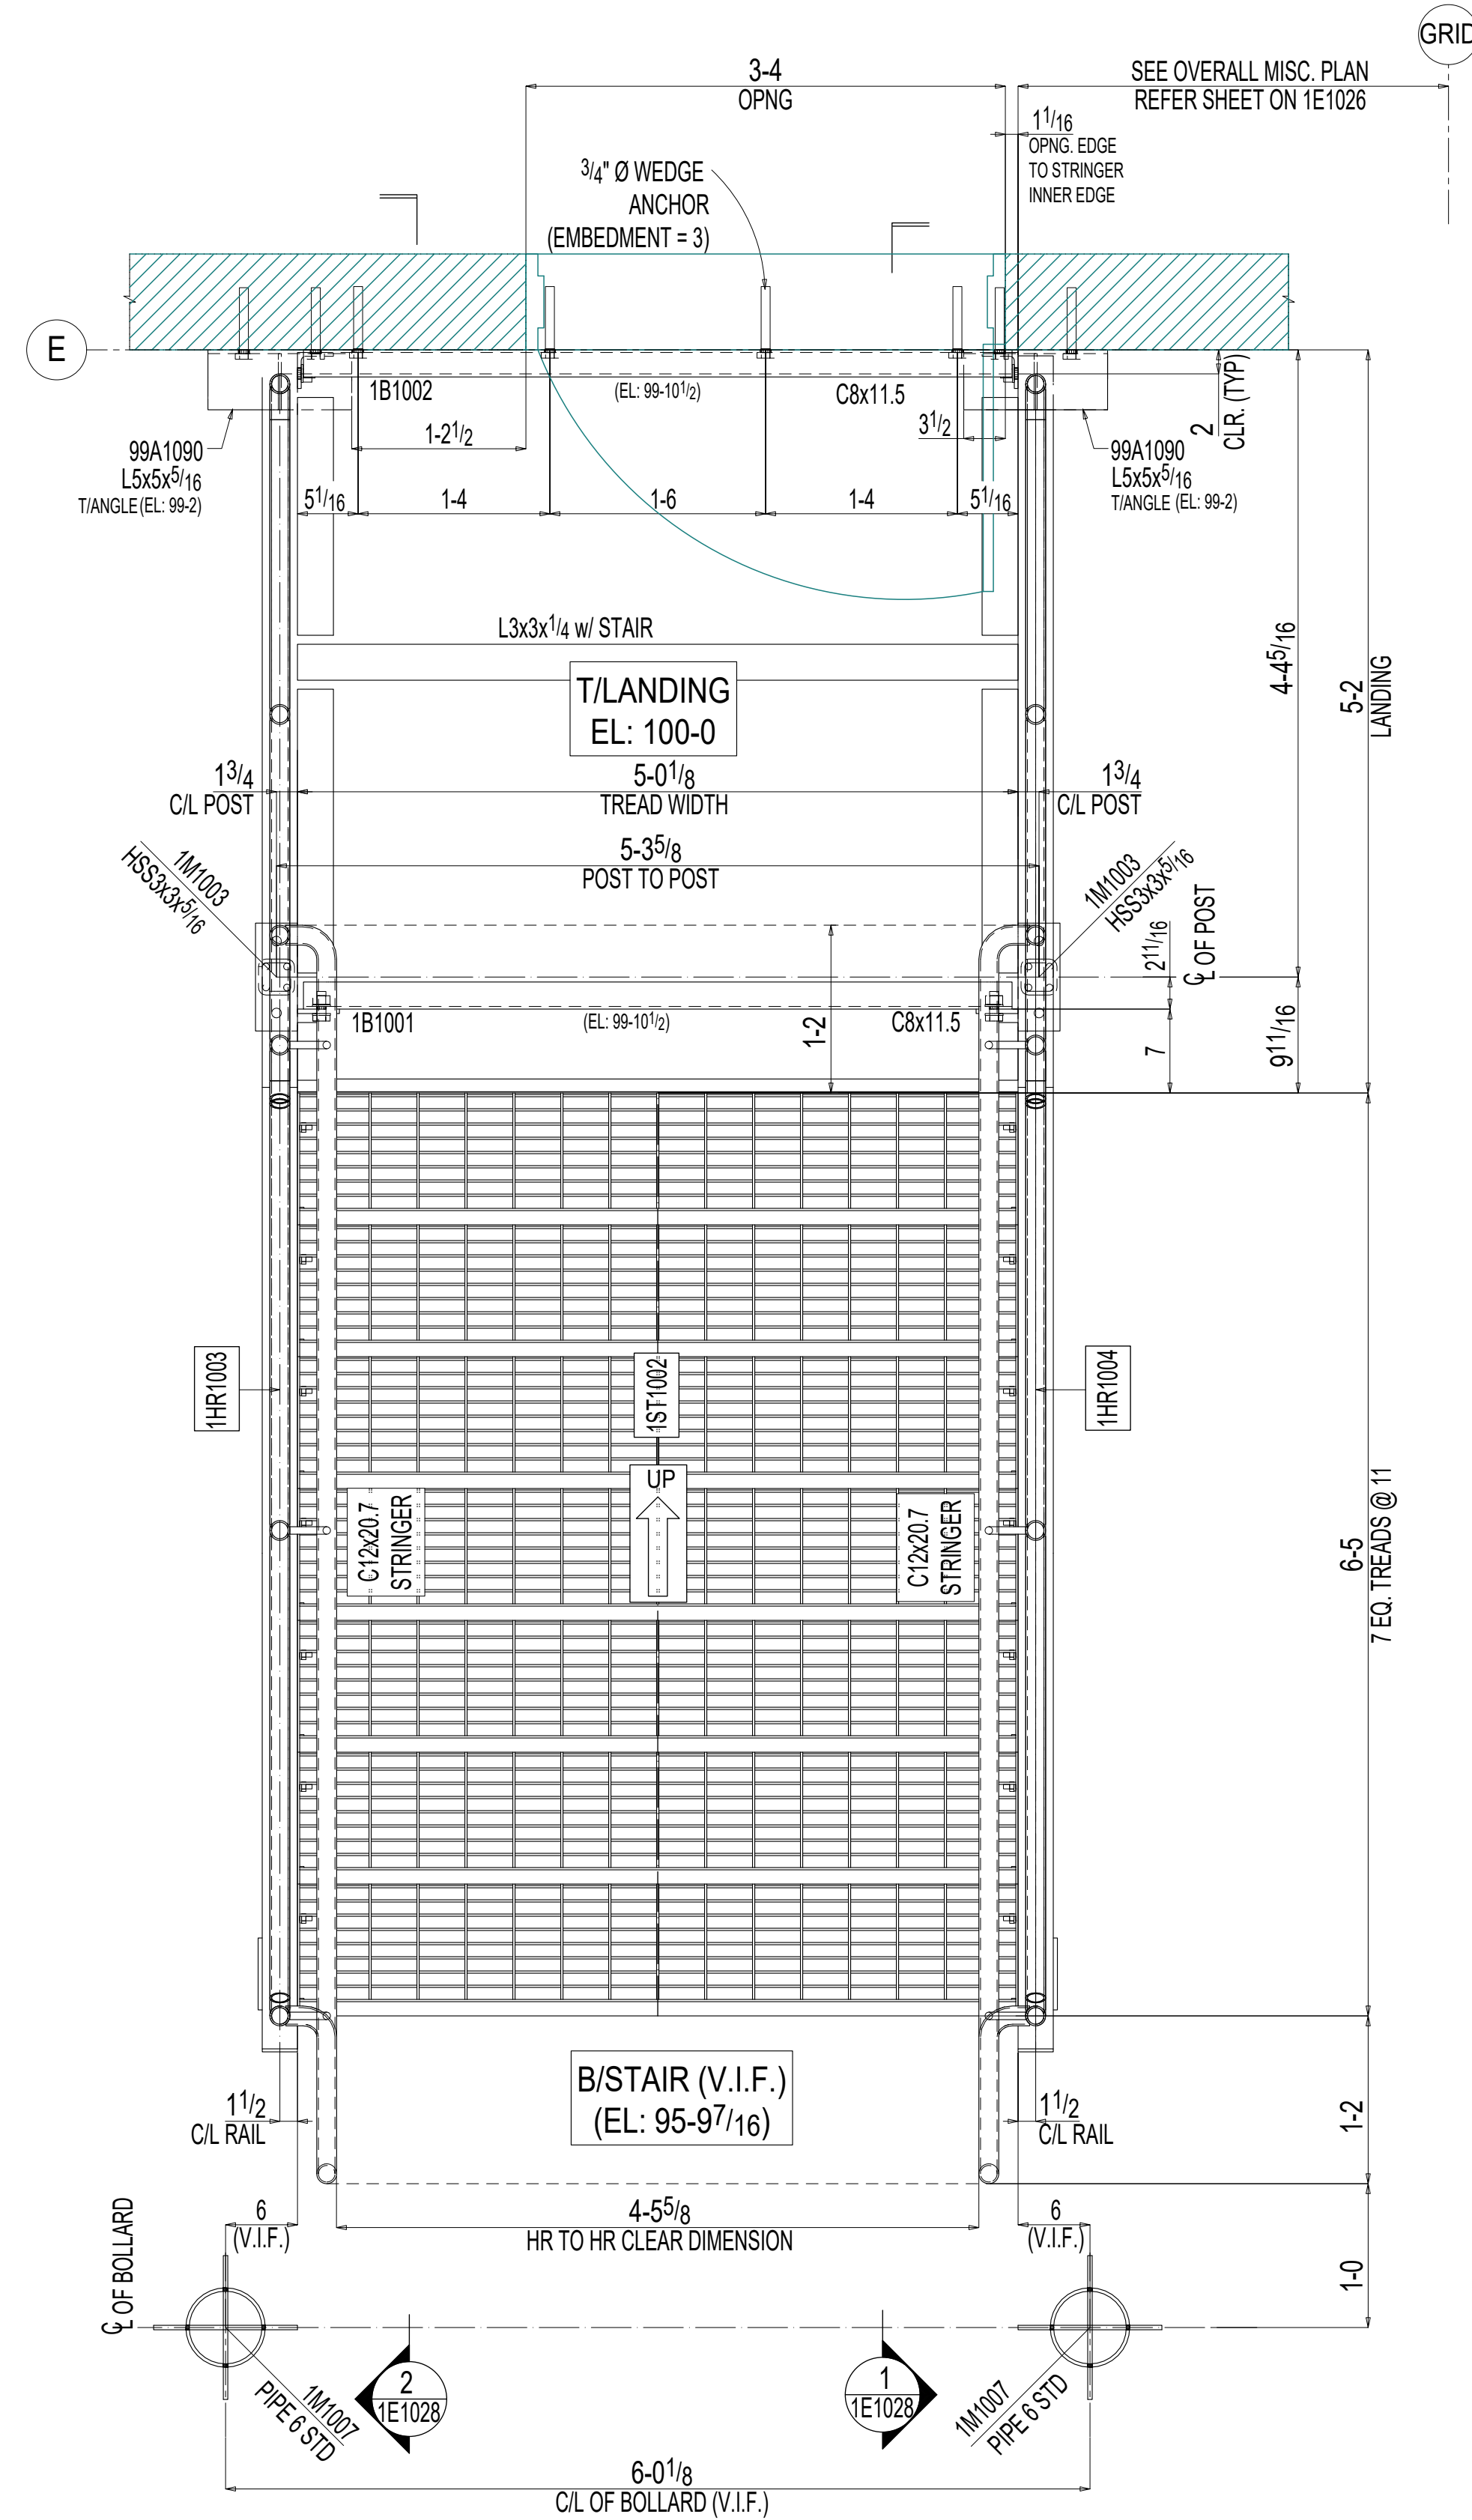

FRONT ENTRY DOCK STAIR PLAN

(REF. DWG. 1/A1.03)

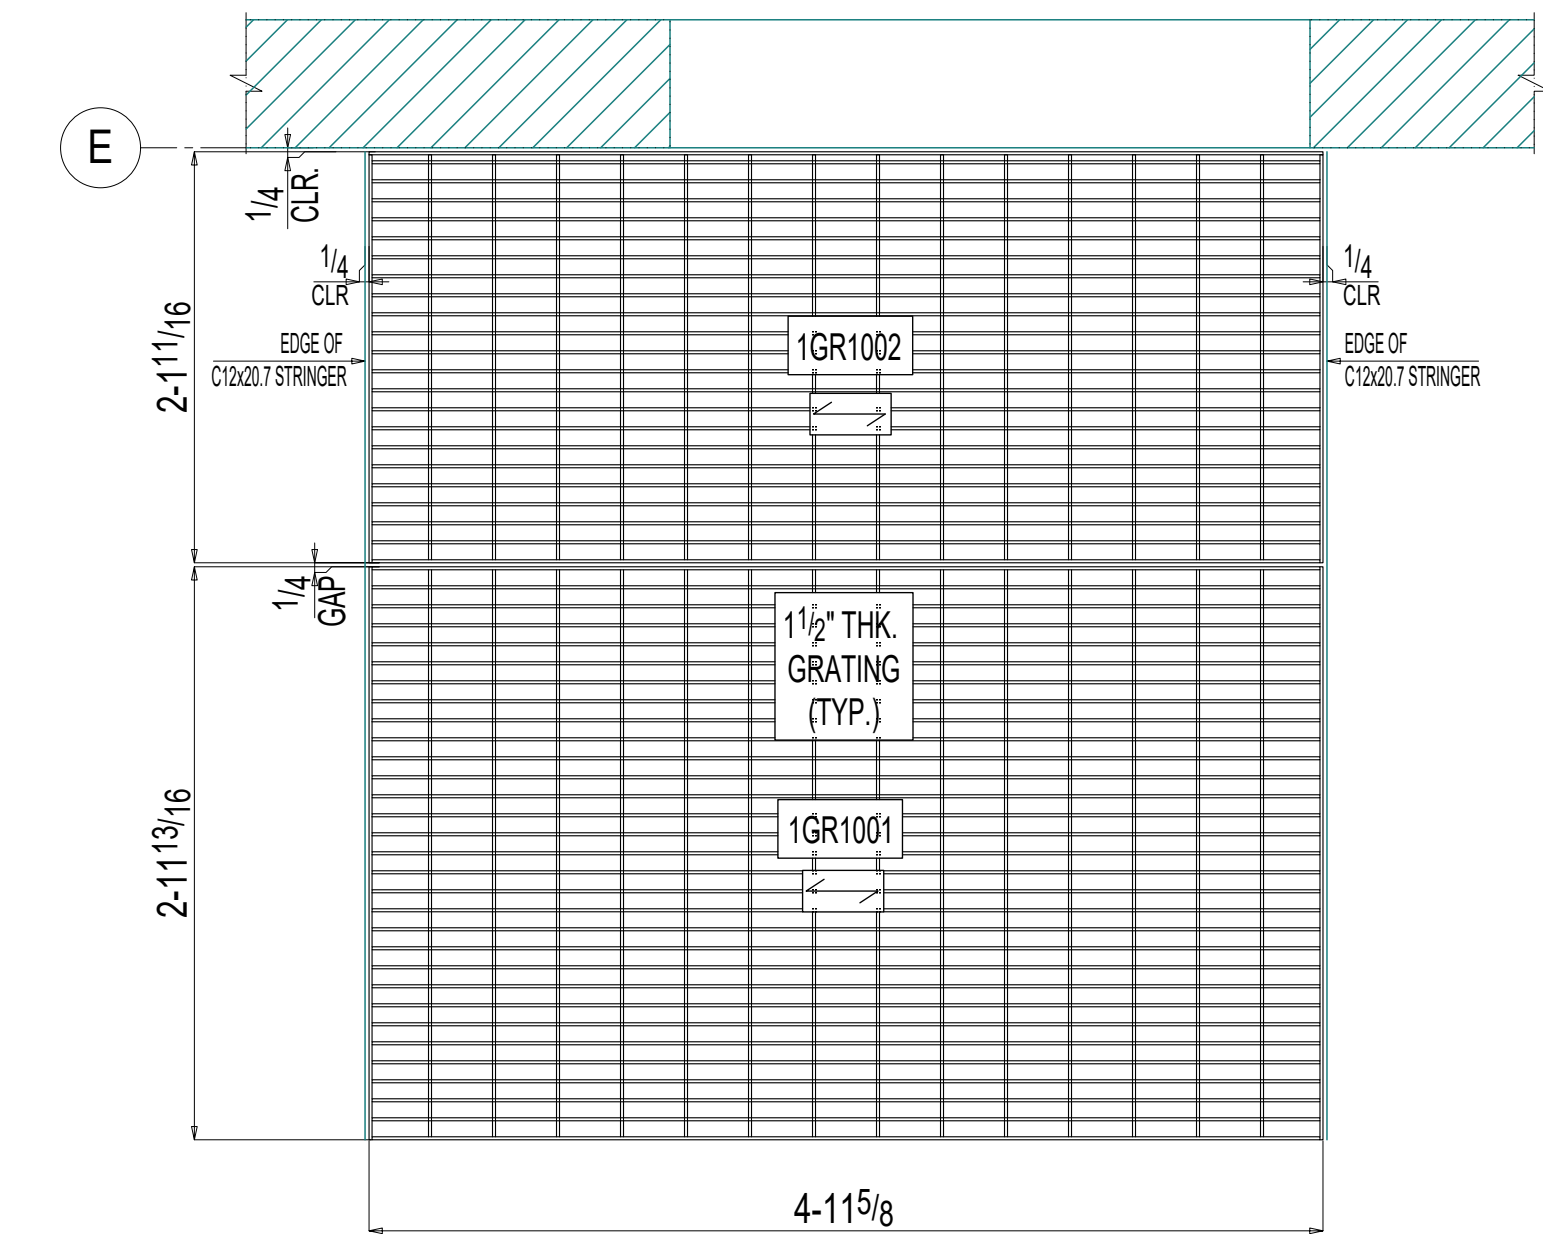

FRONT ENTRY DOCK STAIR GRATING PLAN

(REF. DWG. 1/A1.03)

NOTES:
1) TOP OF GRATING ELEVATION (100-0) (U.N.O.)
2) $\longleftrightarrow$ = INDICATES DECK SPAN DIRECTION.