


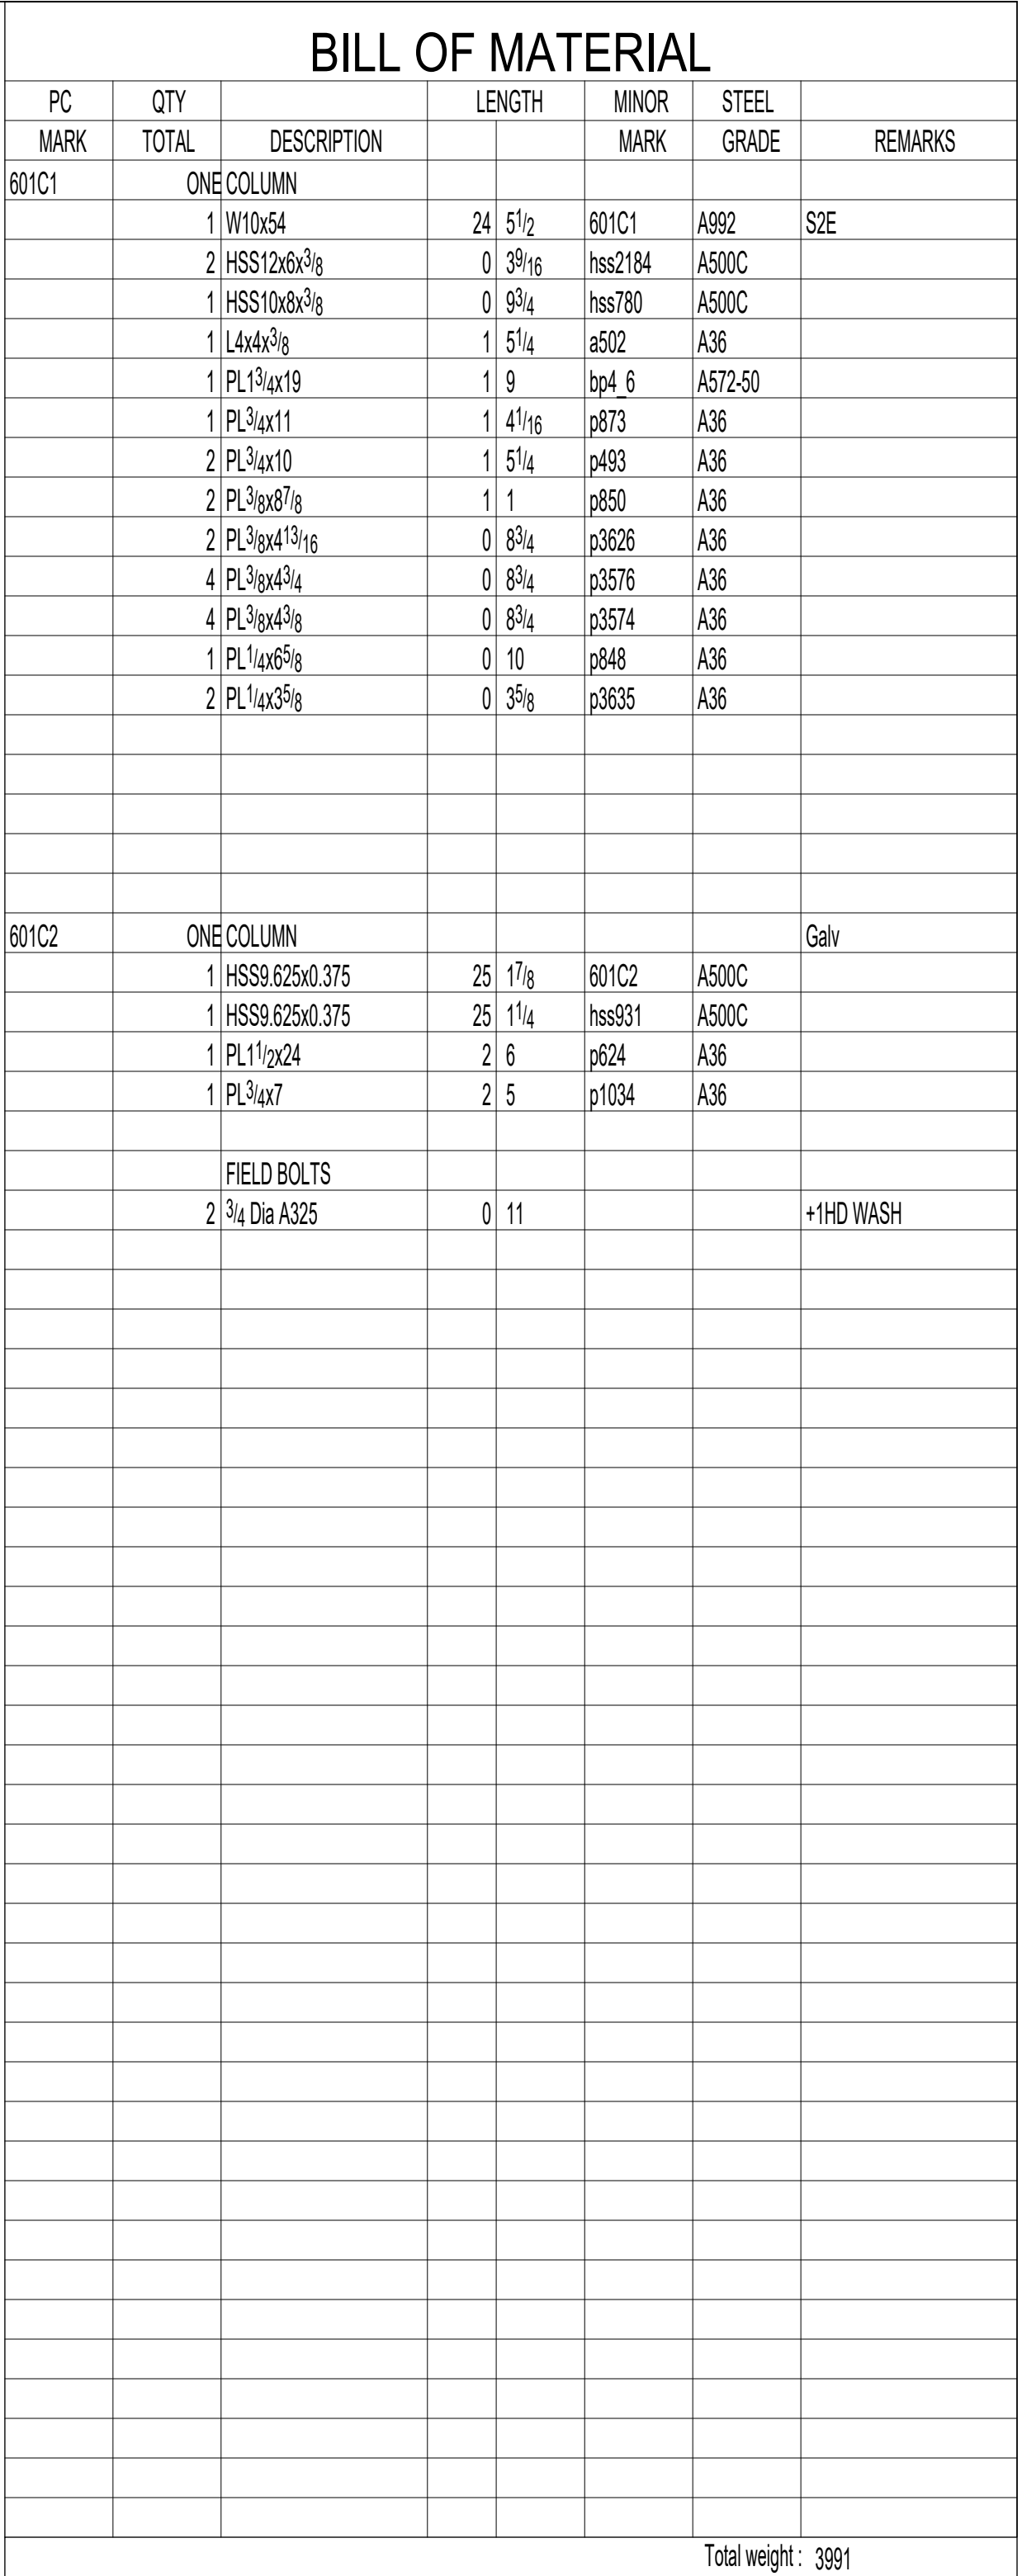

ONE COLUMN 601C2

AT GRID
F & 41

AESS STEEL- GALVANIZED