


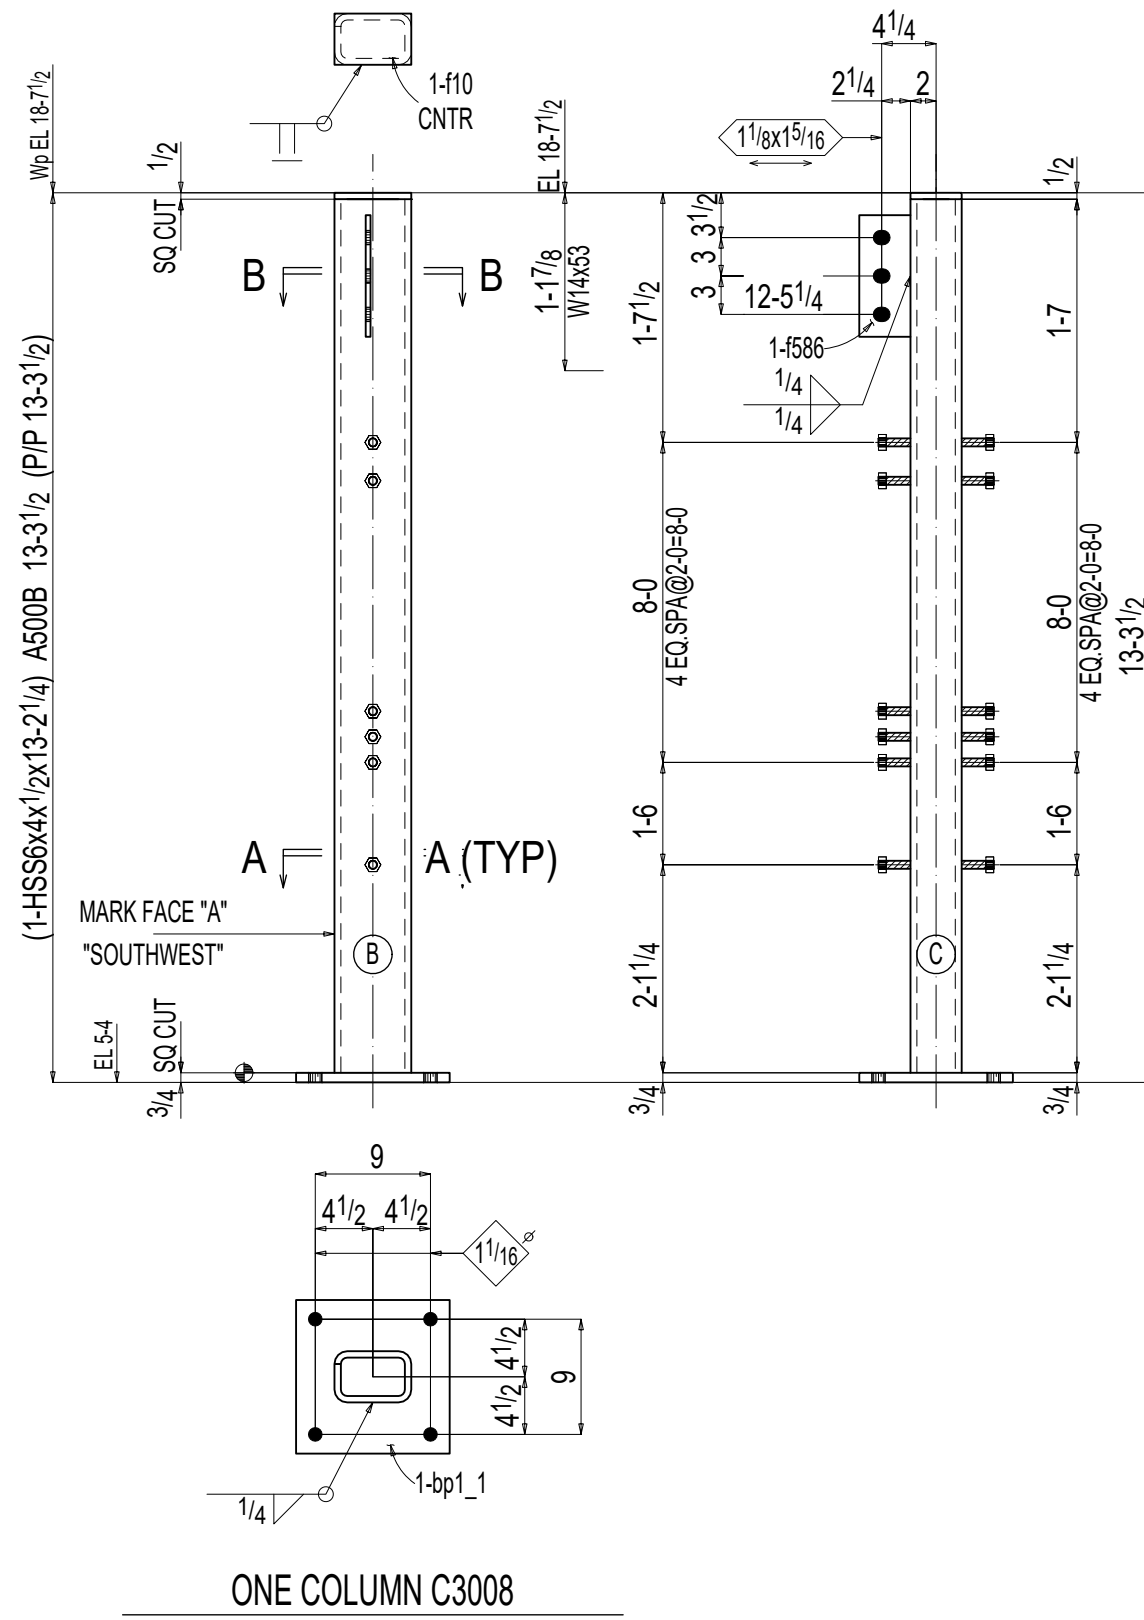

ONE COLUMN C3008

AT GRID:
R & 54

