
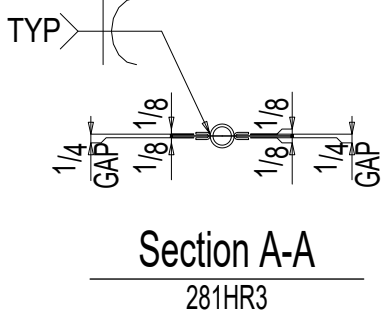
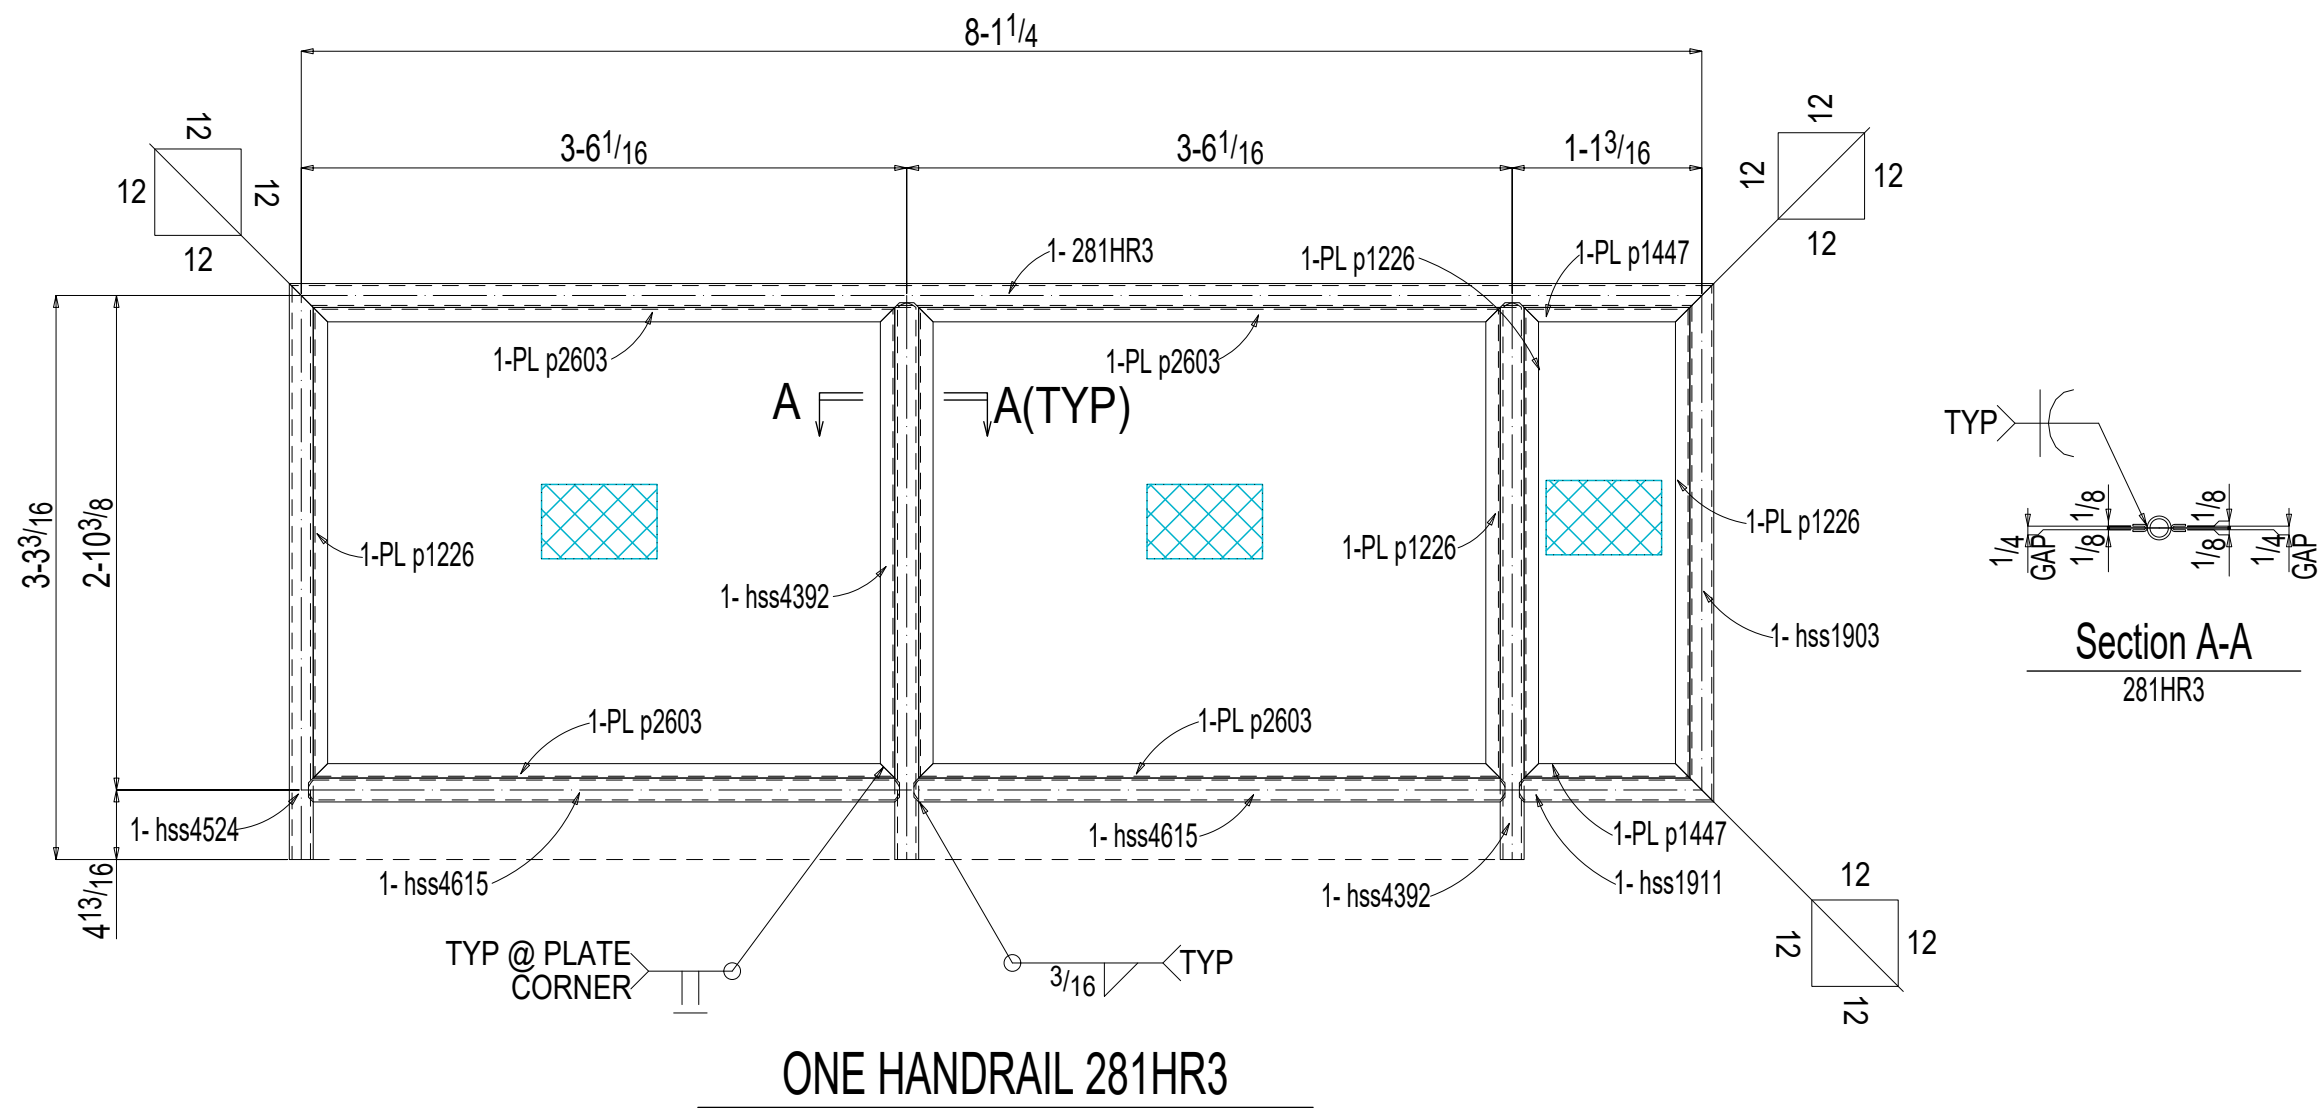
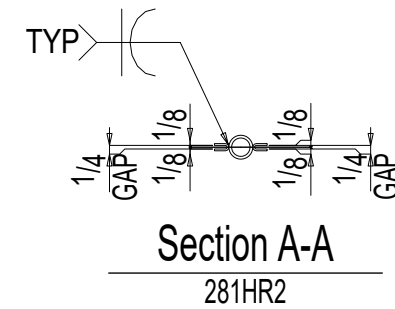
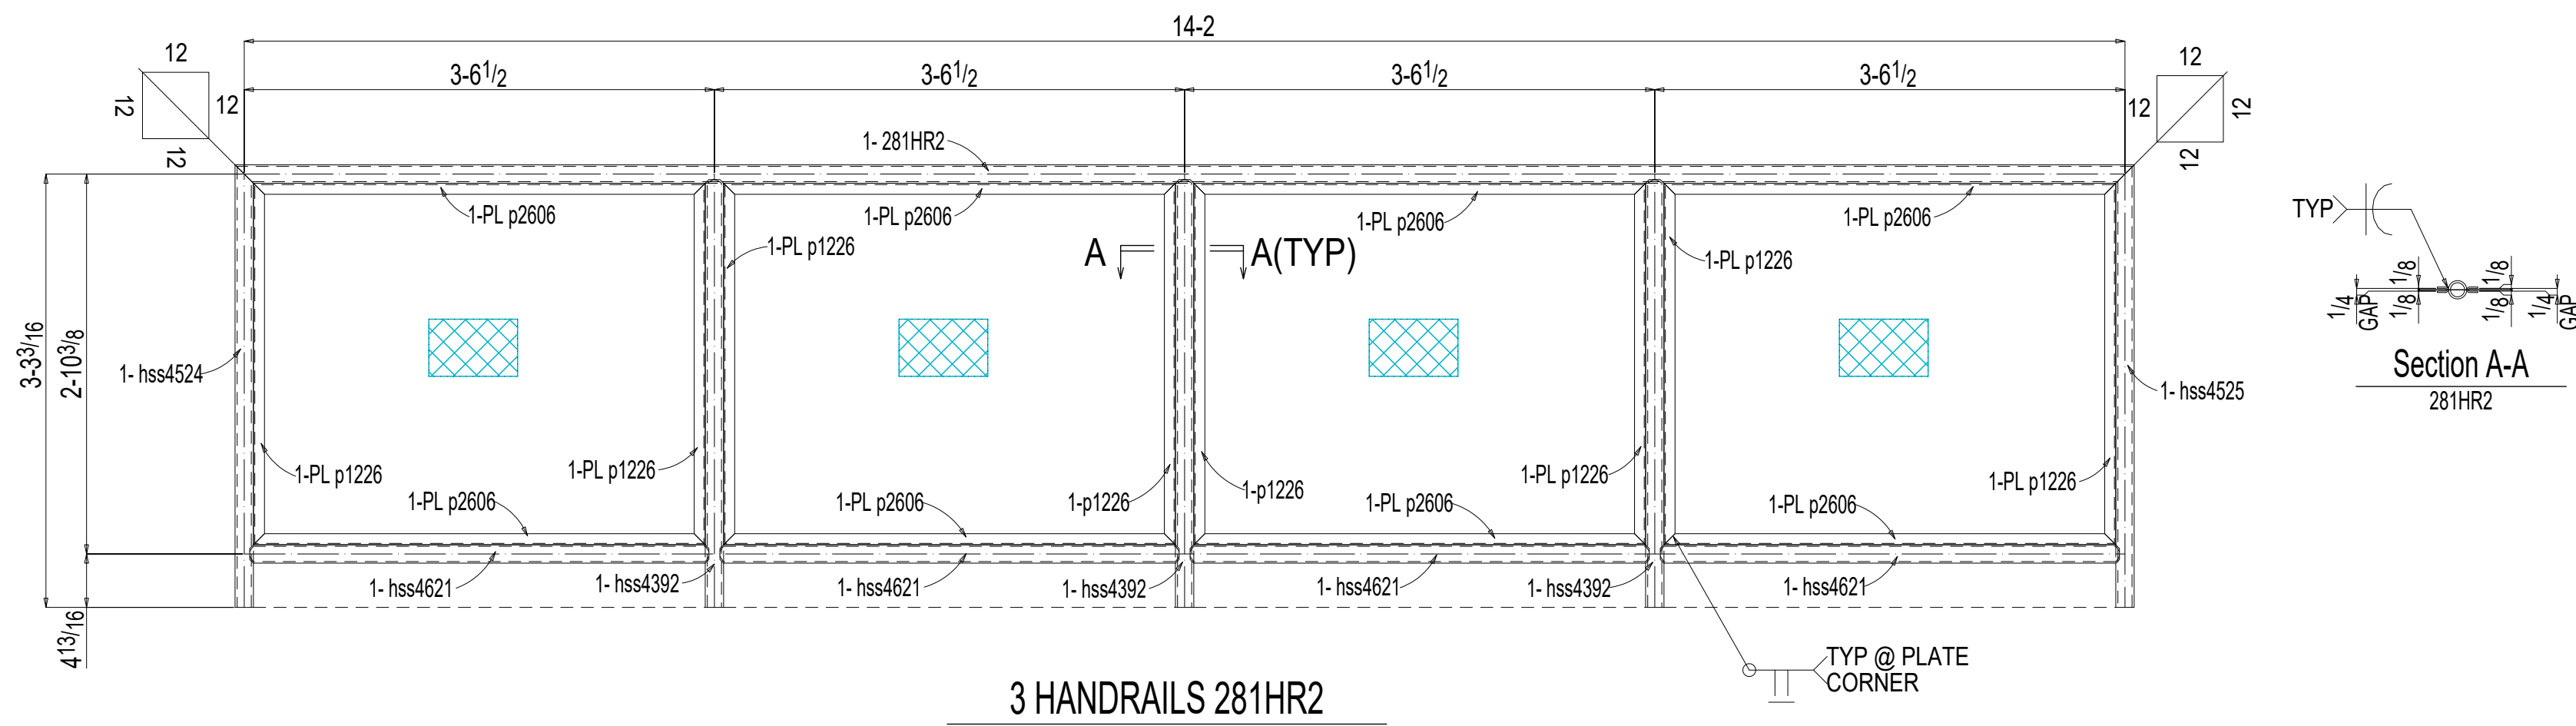
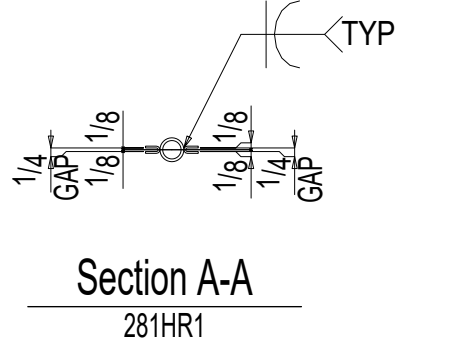


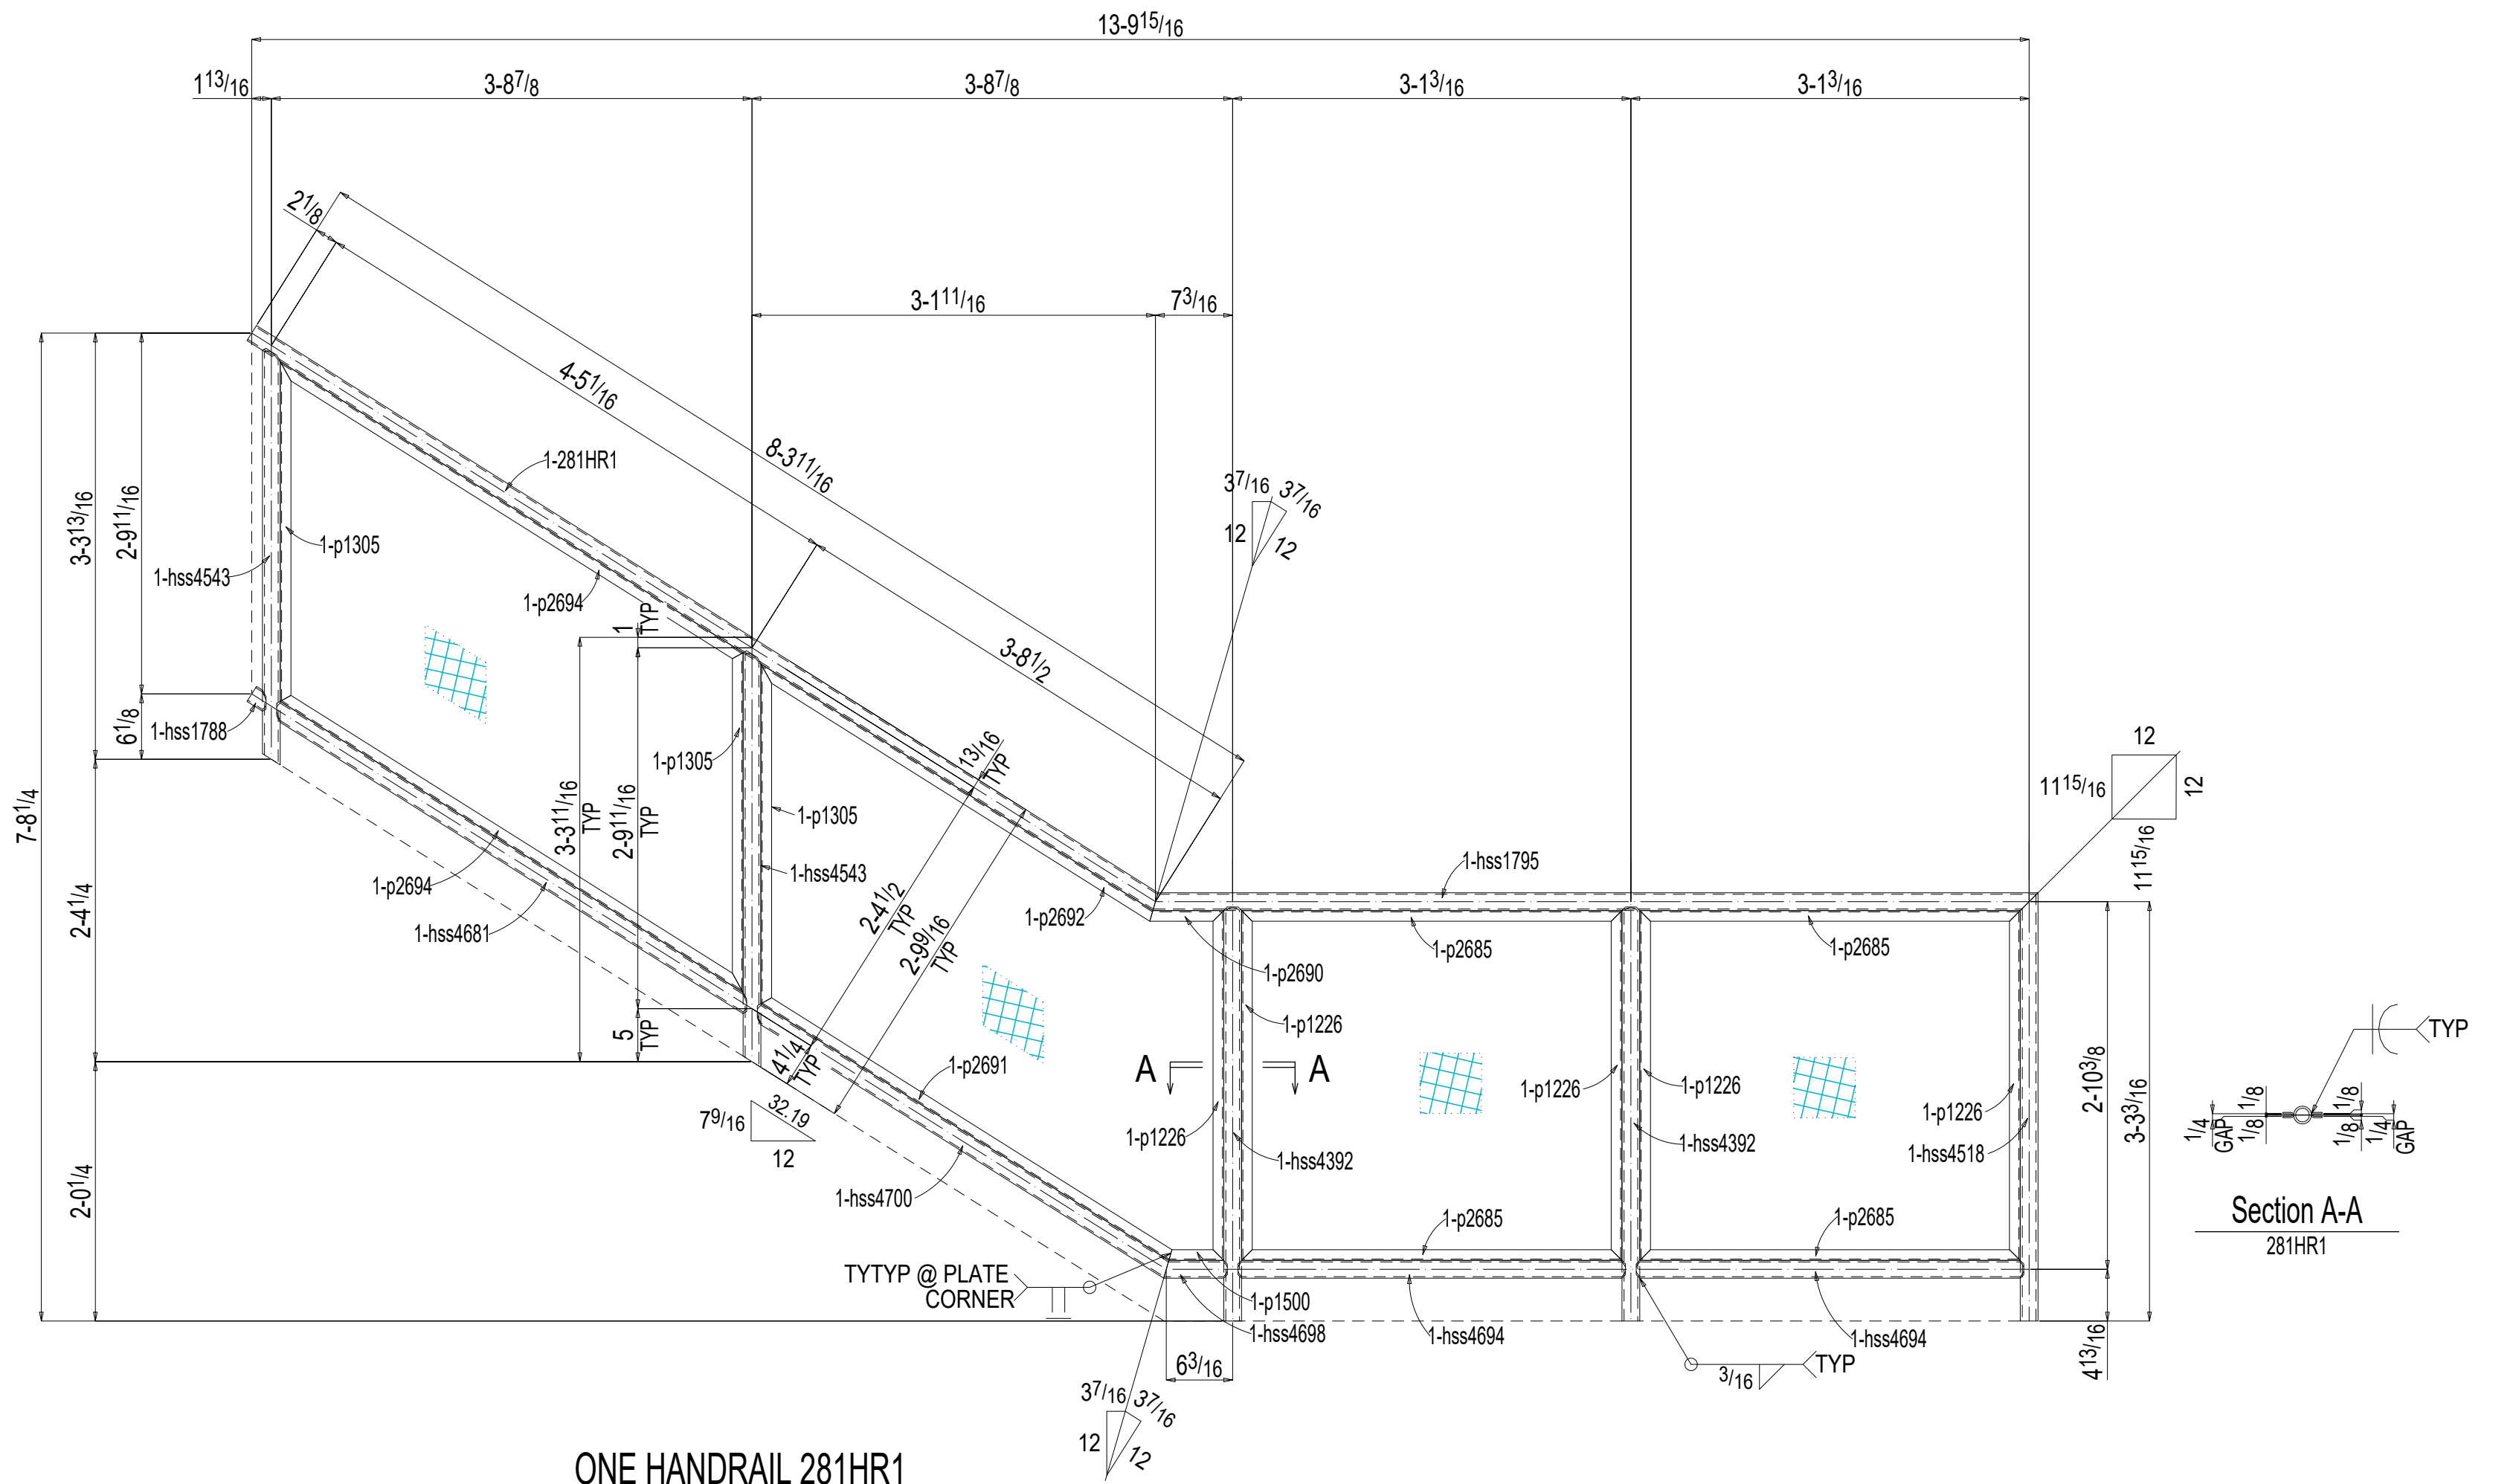

BILL OF MATERIAL						
PC	QTY		LENGTH	MINOR	STEEL	
MARK	TOTAL	DESCRIPTION		MARK	GRADE	REMARKS
281HR1	ONE HANDRAIL					
	1	PIPE 1 1/4 STD	8	3 15/16	281HR1	A53
	1	PIPE 1 1/4 XS	3	4	hss4518	A53
	2	PIPE 1 1/4 XS	3	2 7/8	hss4543	A53
	2	PIPE 1 1/4 XS	3	2 1 1/16	hss4392	A53
	1	PIPE 1 1/4 STD	6	10 5/8	hss1795	A53
	1	PIPE 1 1/4 STD	4	4 1/2	hss4681	A53
	1	PIPE 1 1/4 STD	3	9 1 1/16	hss4700	A53
	2	PIPE 1 1/4 STD	3	0 3/16	hss4694	A53
	1	PIPE 1 1/4 STD	0	5 15/16	hss4698	A53
	1	PIPE 1 1/4 STD	0	1 7/8	hss1788	A53
	2	PL 1/8x5 1 1/16	0	2 1/4	p2694	A36 BENT
	1	PL 1/8x45	0	2 1/4	p2691	A36 BENT
	1	PL 1/8x43 1/4	0	2 1/4	p2692	A36 BENT
	4	PL 1/8x35 1/2	0	2 1/4	p2685	A36 BENT
	5	PL 1/8x32 5/8	0	2 1/4	p1226	A36 BENT
281HR2	3 HANDRAIL					
	3	PIPE 1 1/4 STD	14	3 1 1/16	281HR2	A53
	3	PIPE 1 1/4 XS	3	4	hss4524	A53
	3	PIPE 1 1/4 XS	3	4	hss4525	A53
	9	PIPE 1 1/4 XS	3	2 1 1/16	hss4392	A53
	12	PIPE 1 1/4 STD	3	5 1/2	hss4621	A53
	24	PL 1/8x40 13/16	0	2 1/4	p2606	A36 BENT
	24	PL 1/8x32 5/8	0	2 1/4	p1226	A36 BENT
	12	11 GUAGE McNICHOLAS SQUARE CARBON STEEL				BUY OUT @ 65% OPEN AREA
		LOCK CRIMP WOVEN WIRE MESH				
281HR3	ONE HANDRAIL					
	1	PIPE 1 1/4 STD	8	2 15/16	281HR3	A53
	1	PIPE 1 1/4 XS	3	4	hss4524	A53
	2	PIPE 1 1/4 XS	3	2 1 1/16	hss4392	A53
	2	PIPE 1 1/4 STD	3	5 1/16	hss4615	A53
	1	PIPE 1 1/4 STD	3	0	hss1903	A53
	1	PIPE 1 1/4 STD	1	1 1/2	hss1911	A53
	4	PL 1/8x40 3/8	0	2 1/4	p2603	A36 BENT
	6	PL 1/8x32 5/8	0	2 1/4	p1226	A36 BENT
	2	PL 1/8x11 1/2	0	2 1/4	p1447	A36 BENT
	3	11 GUAGE McNICHOLAS SQUARE CARBON STEEL				BUY OUT @ 65% OPEN AREA
		LOCK CRIMP WOVEN WIRE MESH				
	Total weight : 750					