
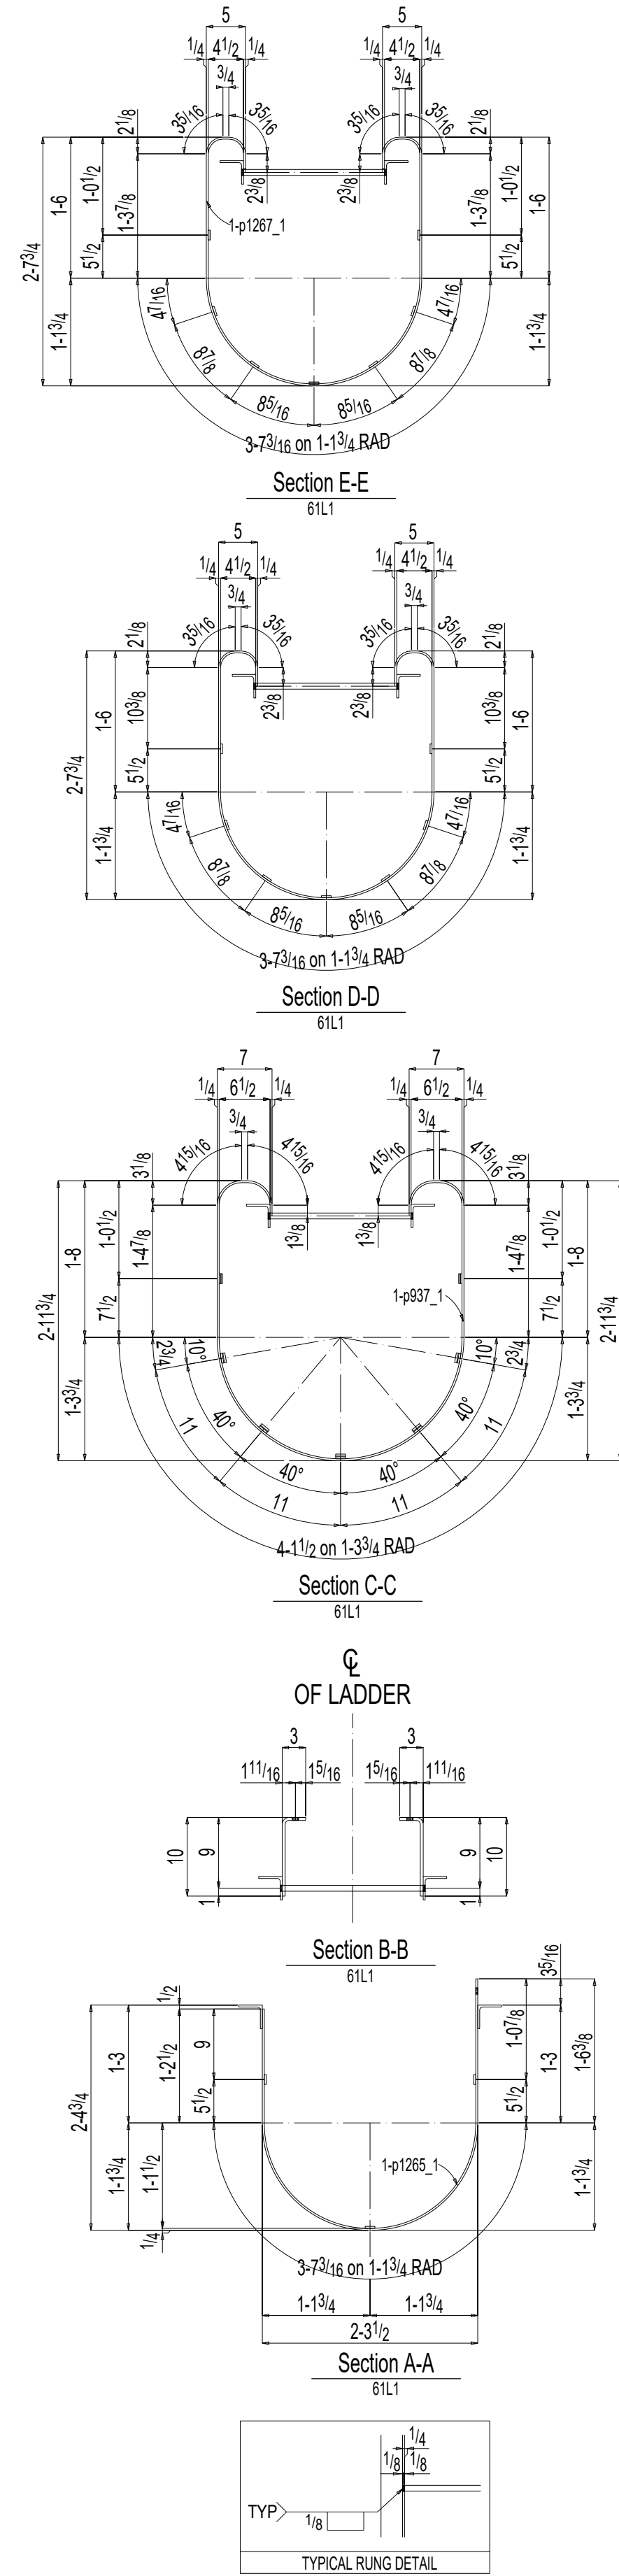


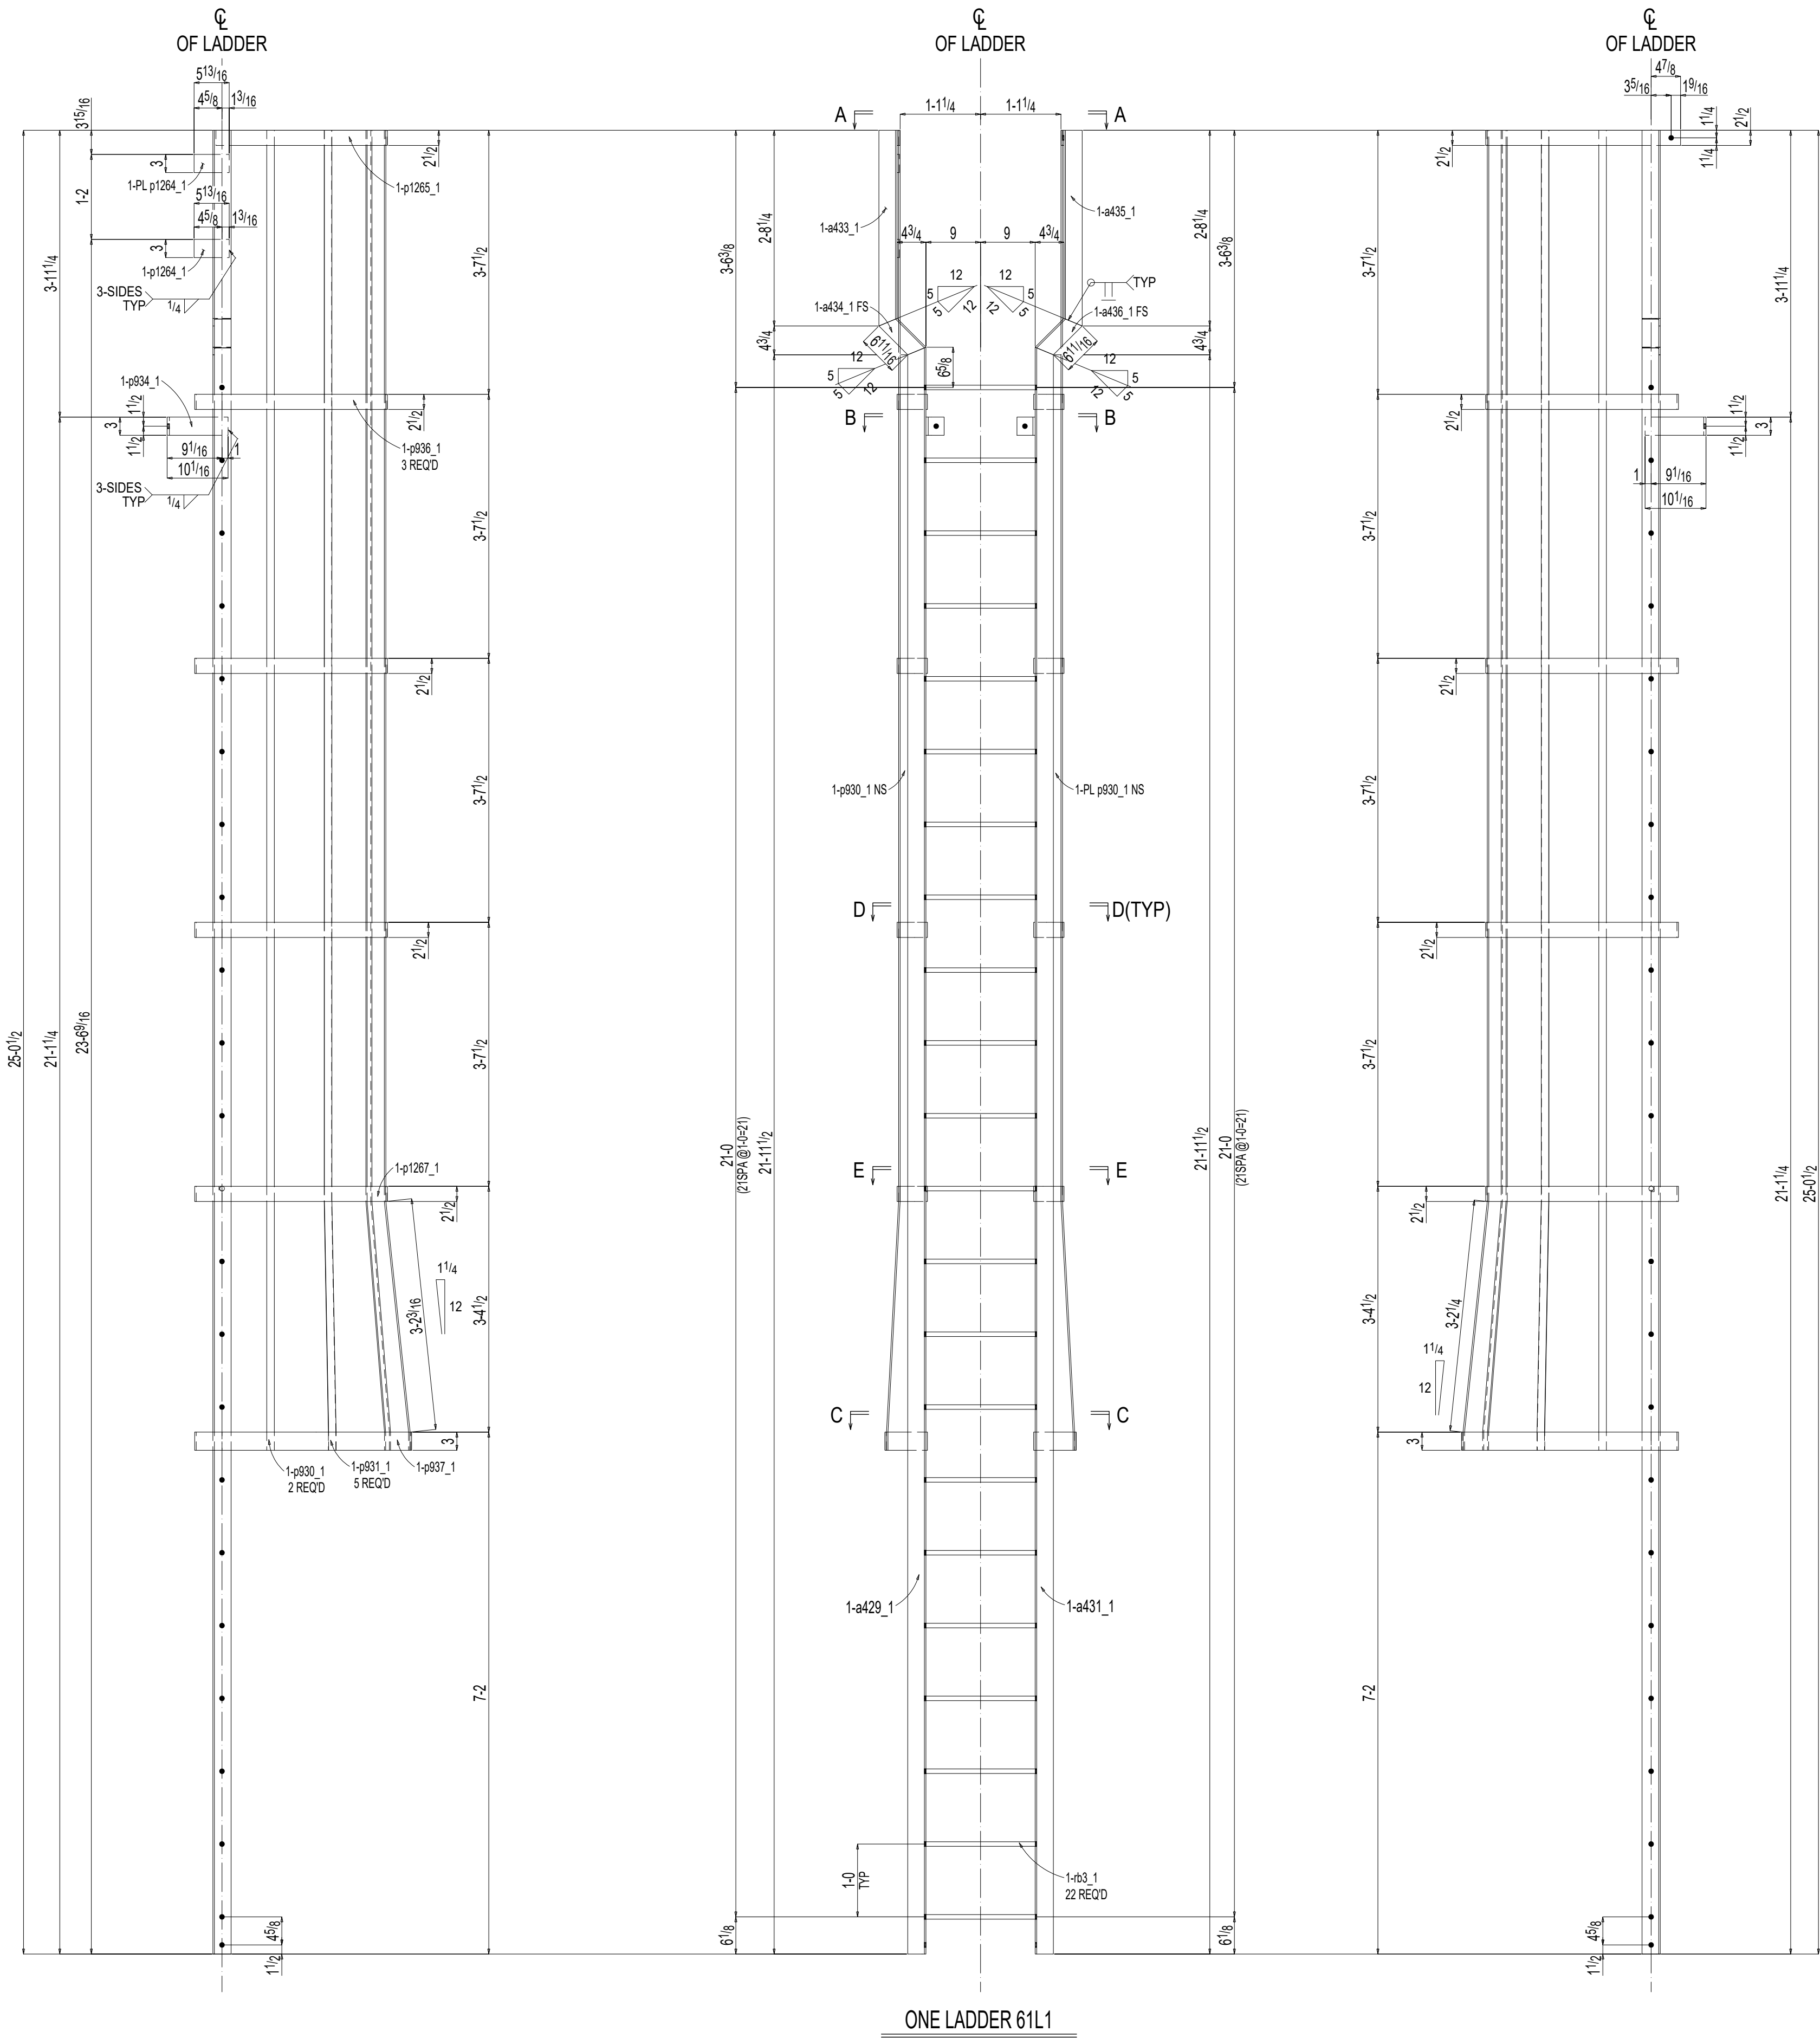

BILL OF MATERIAL

QTY	SHIP	MARK	GRD	DESCRIPTION	LENGTH	REMARKS	WT	
ONE	61L1			LADDER		Galv	548	
1		a431_1	A572-50	L3x3x1/4	22	03/4	108	
1		a429_1	A572-50	L3x3x1/4	22	03/4	108	
1		a433_1	A572-50	L3x3x1/4	2	81/4	13	
1		a435_1	A572-50	L3x3x1/4	2	81/4	13	
1		a436_1	A572-50	L3x3x1/4	0	715/16	3	
1		a434_1	A572-50	L3x3x1/4	0	715/16	3	
22		rs3_1	A36	RB3/4	1	61/4	50	
2		p834_1	A572-50	PL3/8x123/8	0	3	BENT	8
2		p1264_1	A572-50	PL3/8x3	0	513/16	4	
1		p837_1	A572-50	PL1/4x3	8	915/16	BENT	23
1		p1265_1	A572-50	PL1/4x21/2	6	35/8	BENT	13
3		p836_1	A572-50	PL1/4x21/2	7	95/16	BENT	50
1		p1267_1	A572-50	PL1/4x21/2	7	95/16	BENT	17
5		p831_1	A572-50	PL1/4x11/4	18	111/16	BENT	96
2		p830_1	A572-50	PL1/4x11/4	18	19/16	BENT	39
				SELF CLOSING GATE		BUY OUT		
				FabEnCo Series XL				
				XL71-24PC				
				FIELD BOLTS				
3				3/4 Dia A325	0	13/4	+1HD WASH	
1				3/4 Dia A325	0	13/4	+2HD WASH	
1				3/4 Dia A307	0	13/4	+1HD WASH GALV	
					</			