
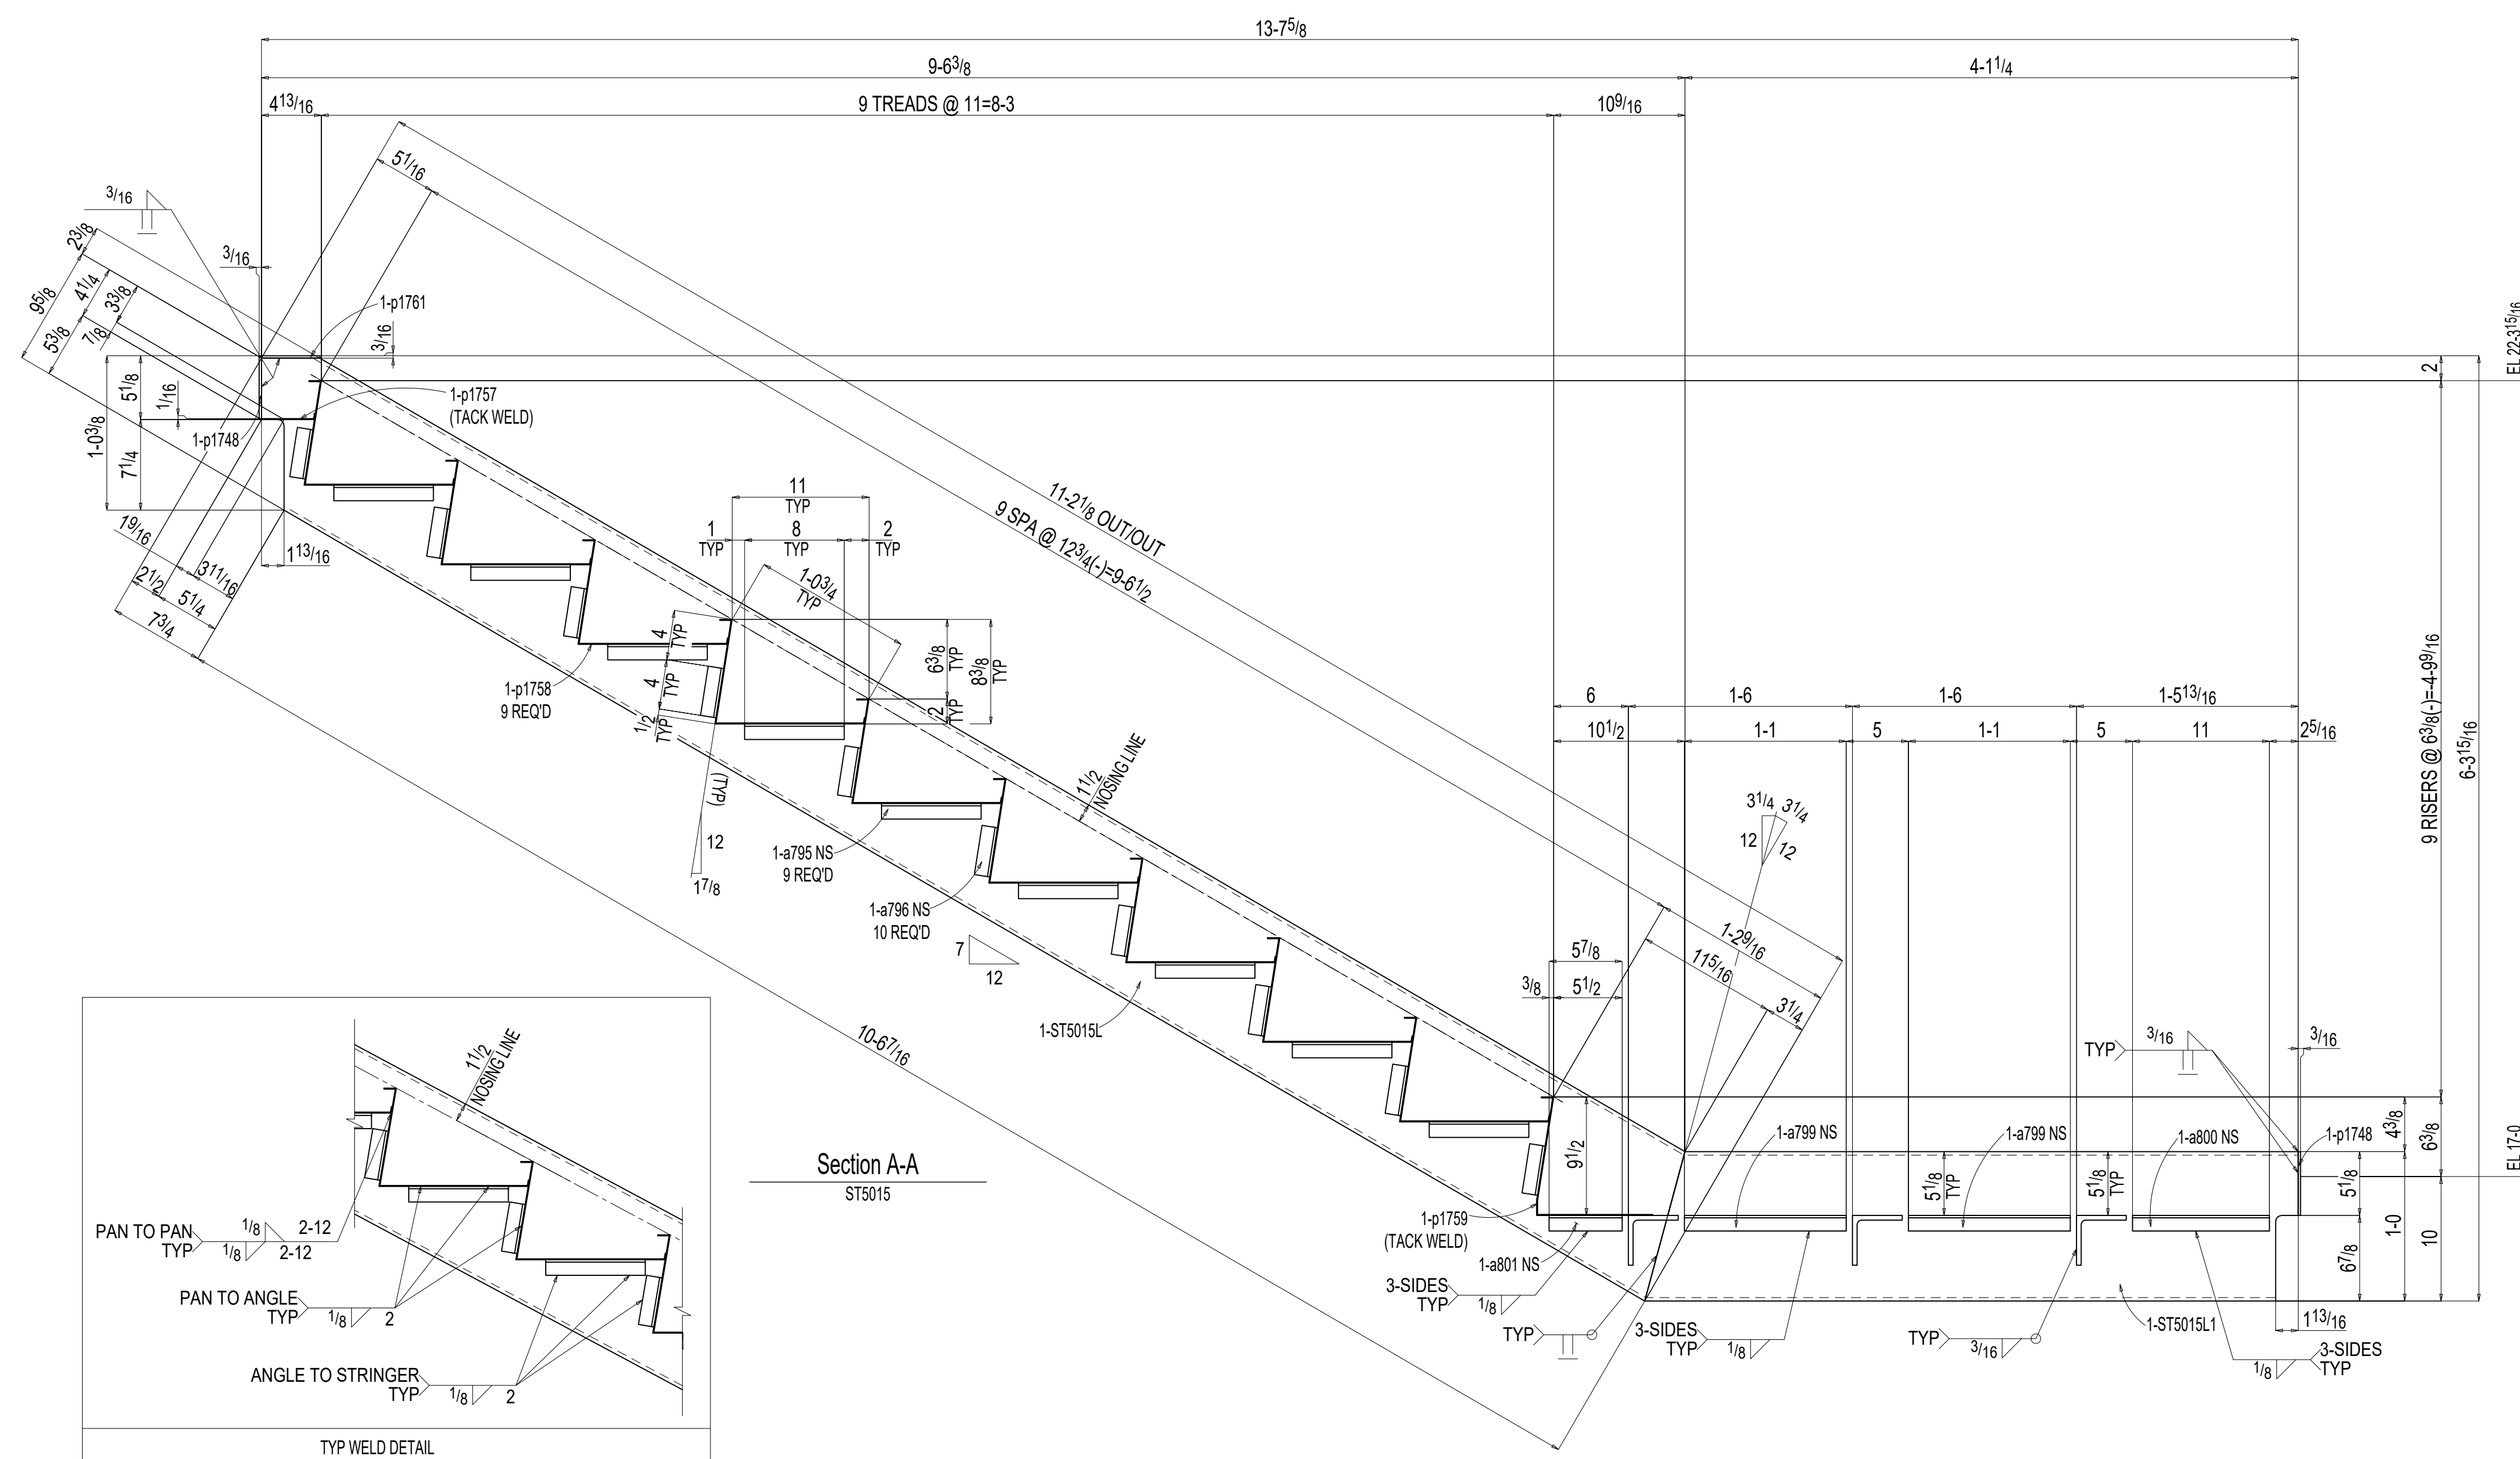


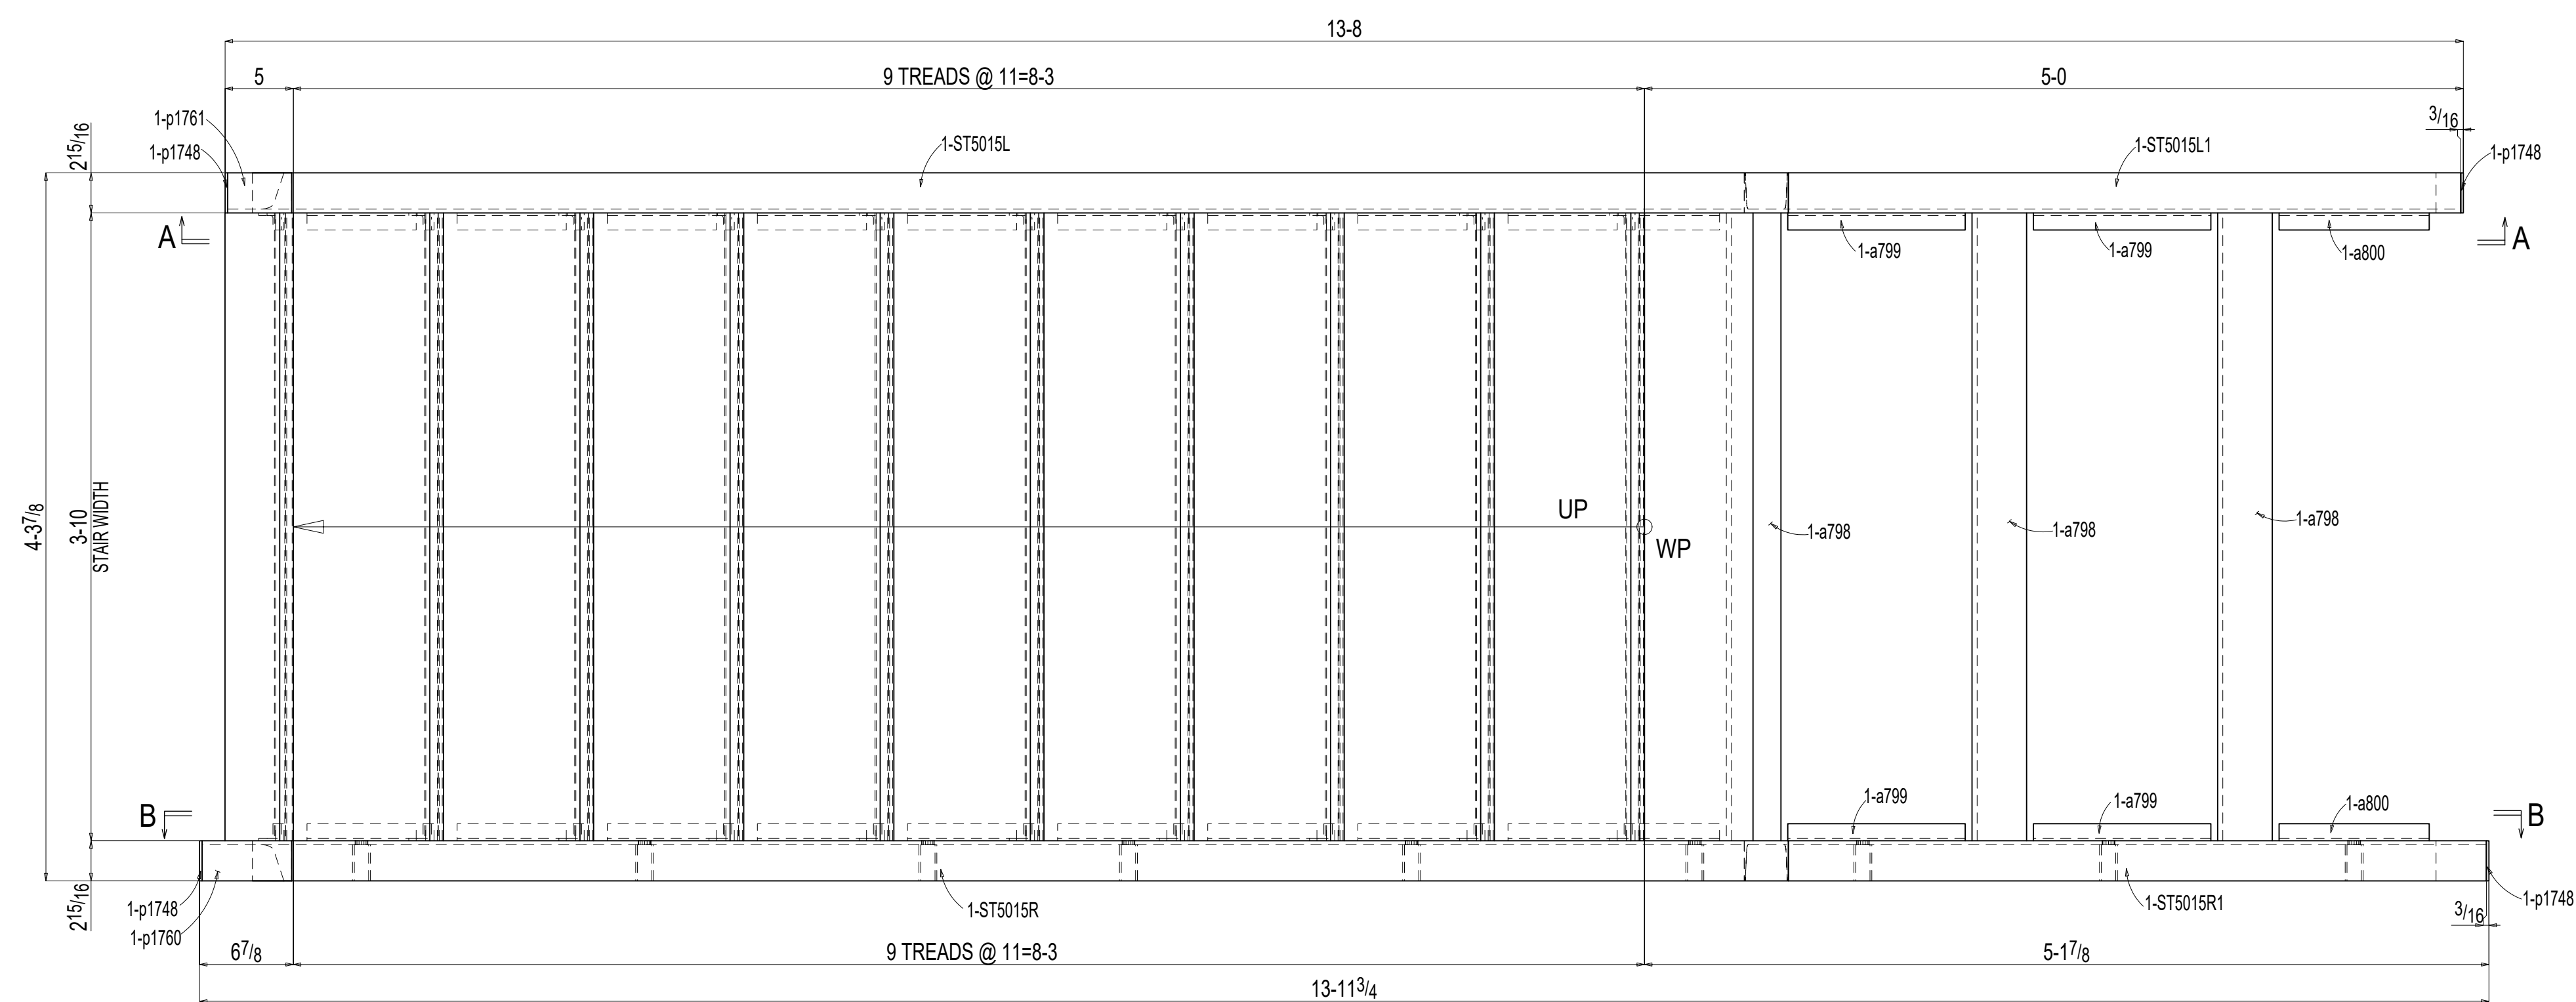

Bill of Material						
Mark	QTY ☞	Description	Length	Wght ☞	Remarks	ABM
ST5015	ONE	STAIR		1024		
ST5015L1	1	C12x20.7	4-4 ¹ / ₂	91	A36	12-47
ST5015R1	1	C12x20.7	4-6 ³ / ₈	94	A36	12-47
ST5015L	1	C12x20.7	11-2 ¹ / ₈	231	A36	12-34
ST5015R	1	C12x20.7	11-3 ³ / ₄	234	A36	12-34
hss4993	9	PIPE 1 STD	2 ¹¹ / ₁₆	3	A53 GR B	
a799	4	L1 ¹ / ₄ x1 ¹ / ₄ x3 ¹ / ₁₆	1-1	6	A36	
a800	2	L1 ¹ / ₄ x1 ¹ / ₄ x3 ¹ / ₁₆	11	3	A36	
a795	18	L1 ¹ / ₄ x1 ¹ / ₄ x3 ¹ / ₁₆	8	18	A36	
a801	2	L1 ¹ / ₄ x1 ¹ / ₄ x3 ¹ / ₁₆	5 ⁷ / ₈	1	A36	
a796	20	L1 ¹ / ₄ x1 ¹ / ₄ x3 ¹ / ₁₆	4	10	A36	
a798	3	L4x4x3 ¹ / ₈	3-10	113	A36	
p1748	4	PL3 ¹ / ₁₆ x2 ¹⁵ / ₁₆	5 ¹ / ₈	3	A36	
p1760	1	PL3 ¹ / ₁₆ x2 ¹⁵ / ₁₆	6 ⁹ / ₁₆	1	A36	
p1761	1	PL3 ¹ / ₁₆ x2 ¹⁵ / ₁₆	4 ¹¹ / ₁₆	1	A36	
p1758	9	PL14GAx2 ¹³ / ₄	3-10	191	BENT A36	
p1759	1	PL14GAx19 ¹³ / ₁₆	3-10	19	BENT A36	
p1757	1	PL14GAx4 ¹ / ₂	3-10	4	BENT A36	
		FIELD BOLTS				
	9	3 ¹ / ₄ Dia EXPANSION	10			
				Total weight :	1024	