
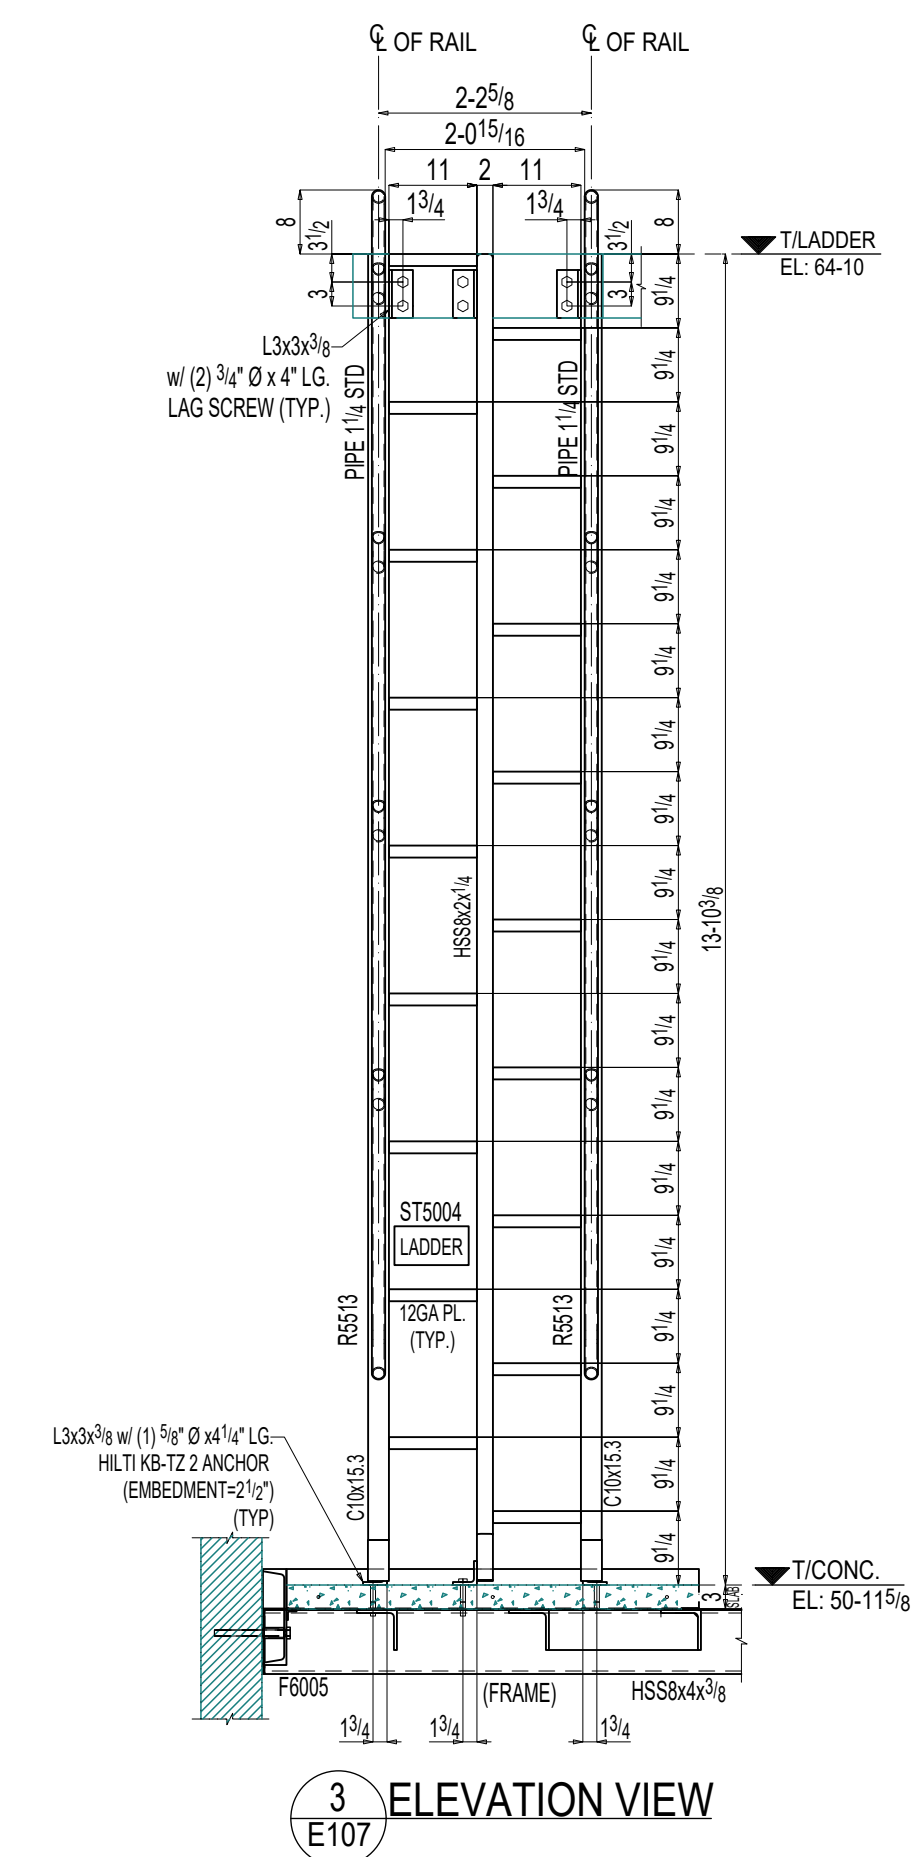
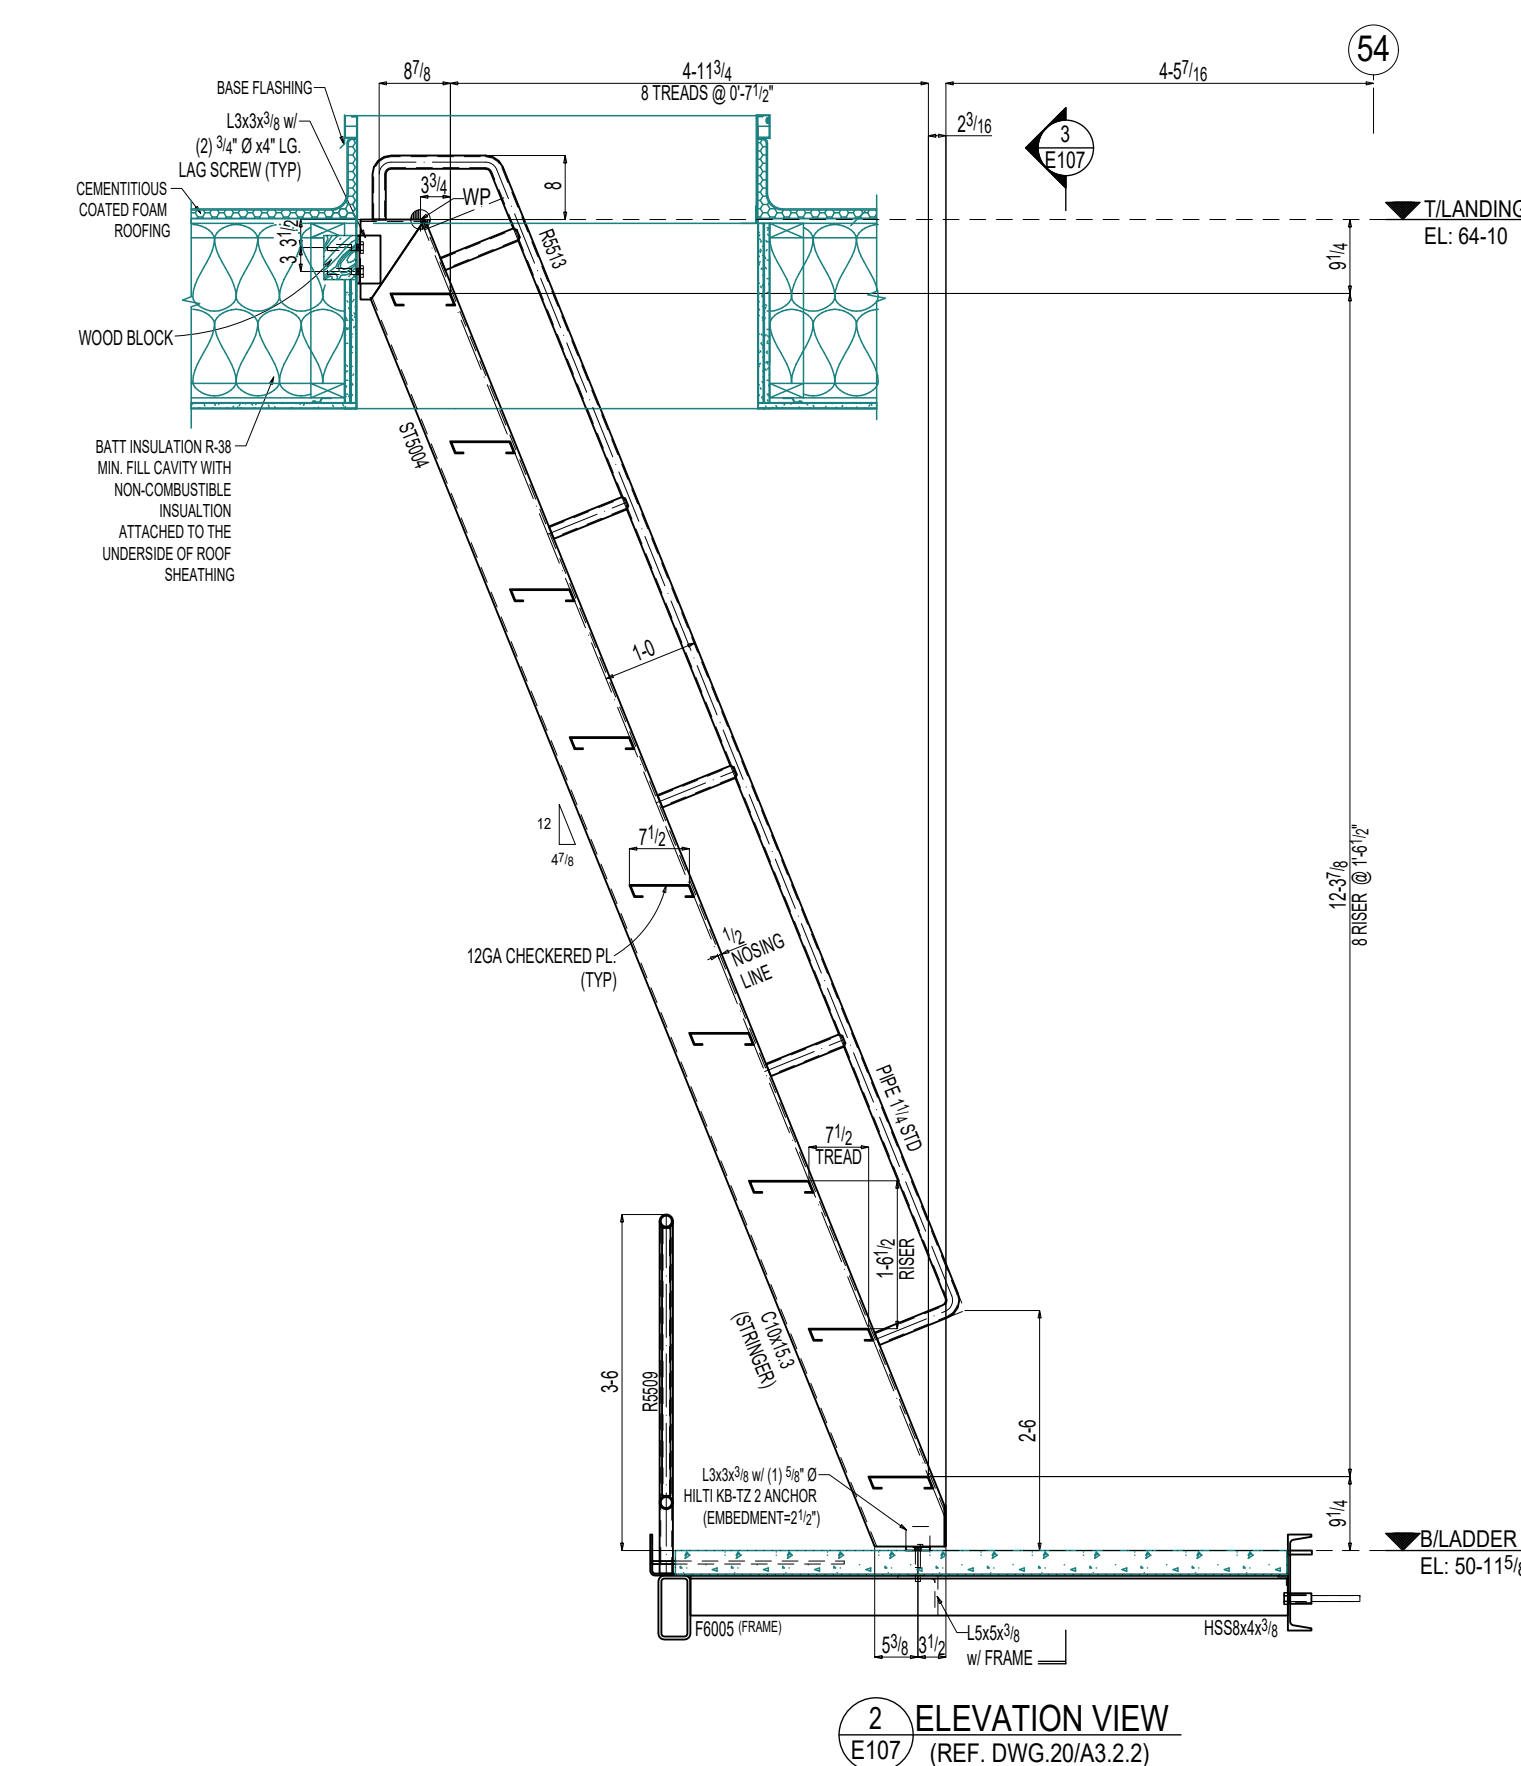
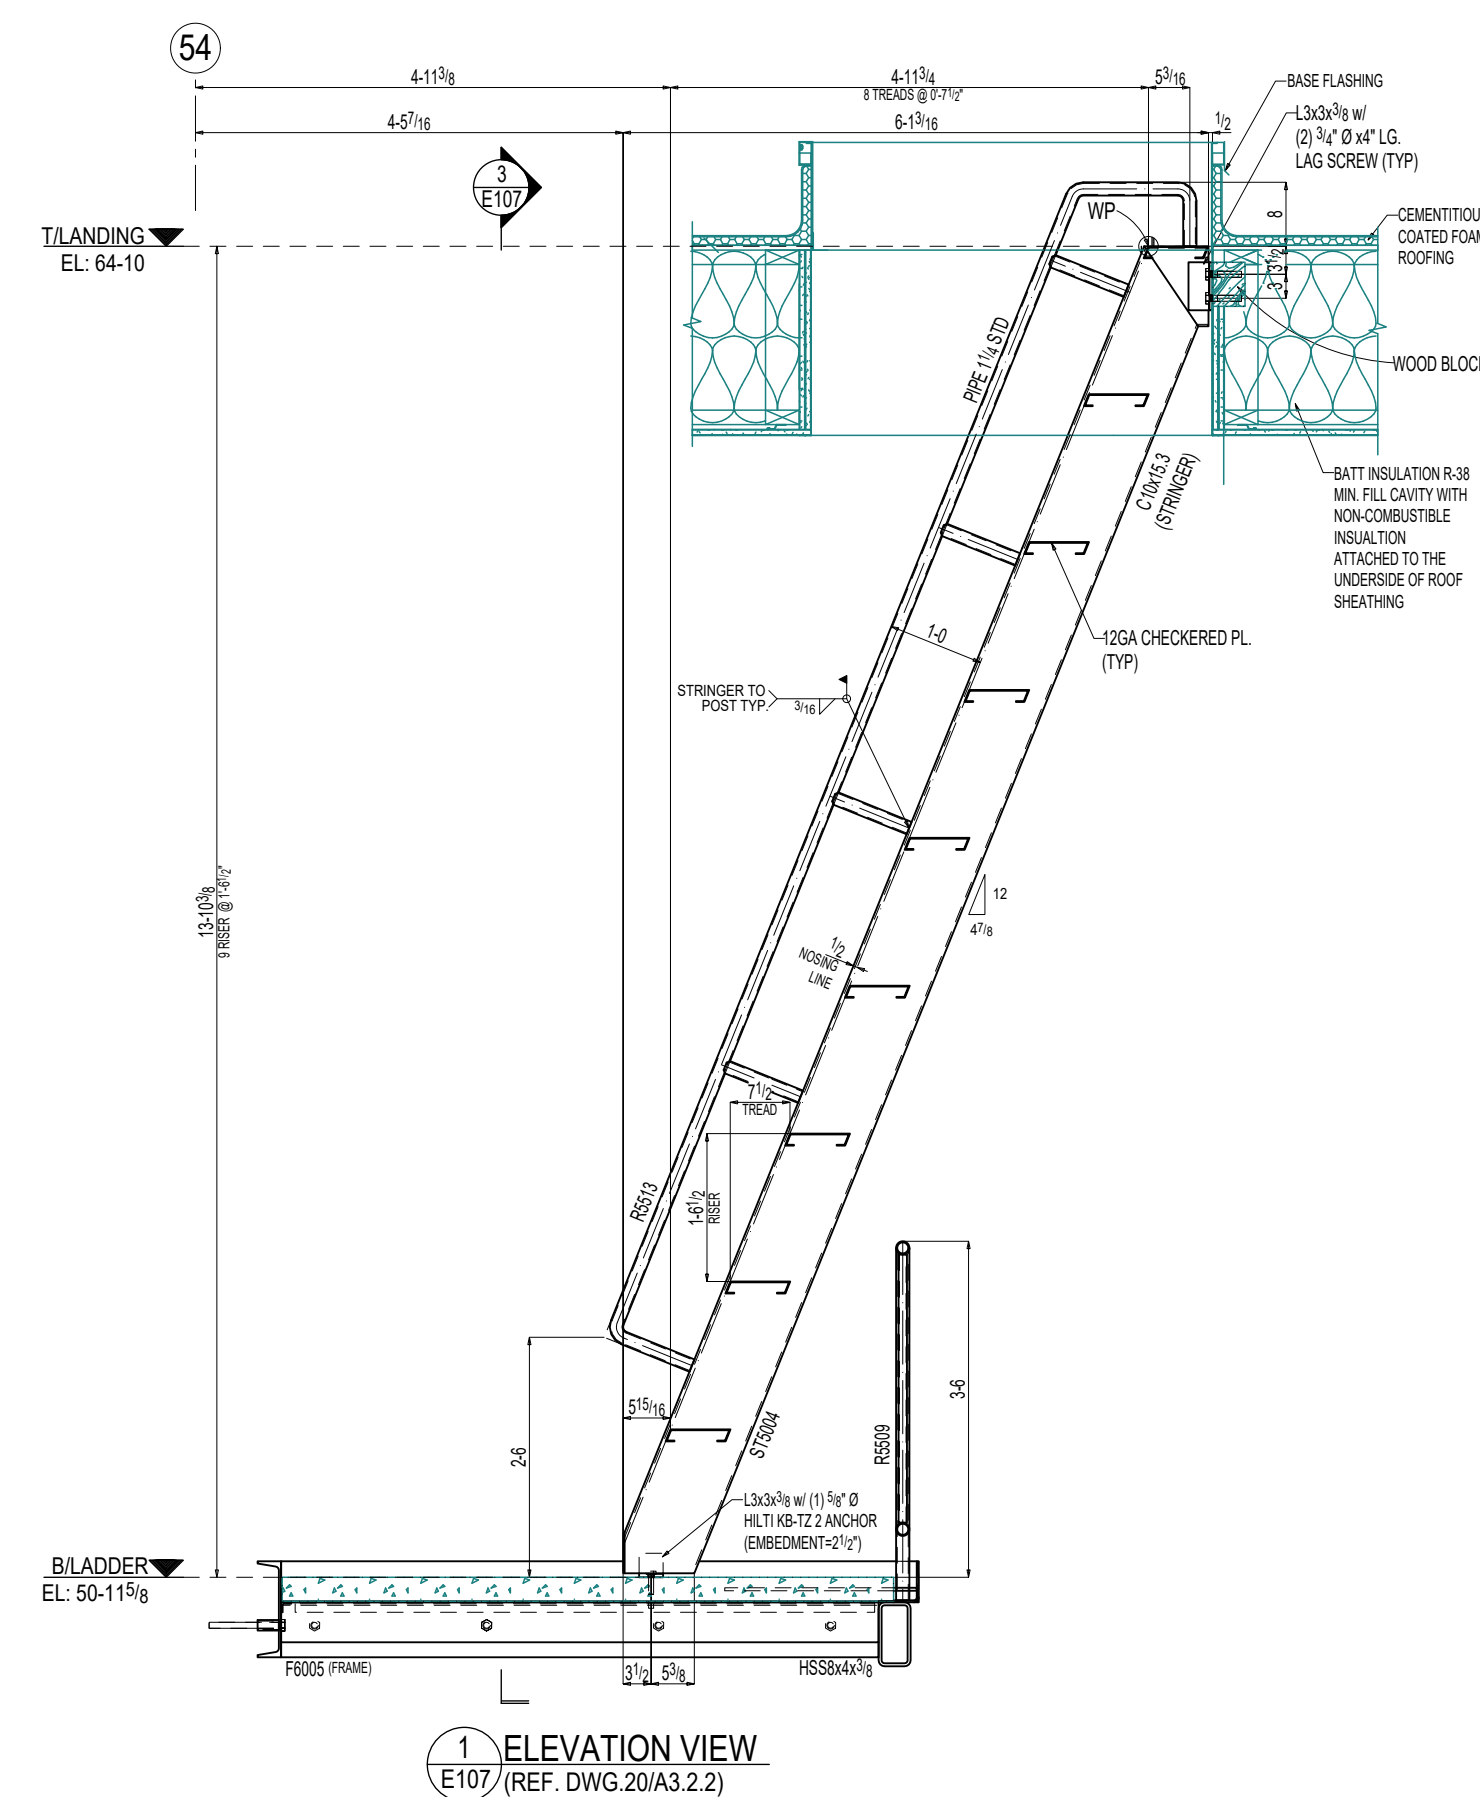


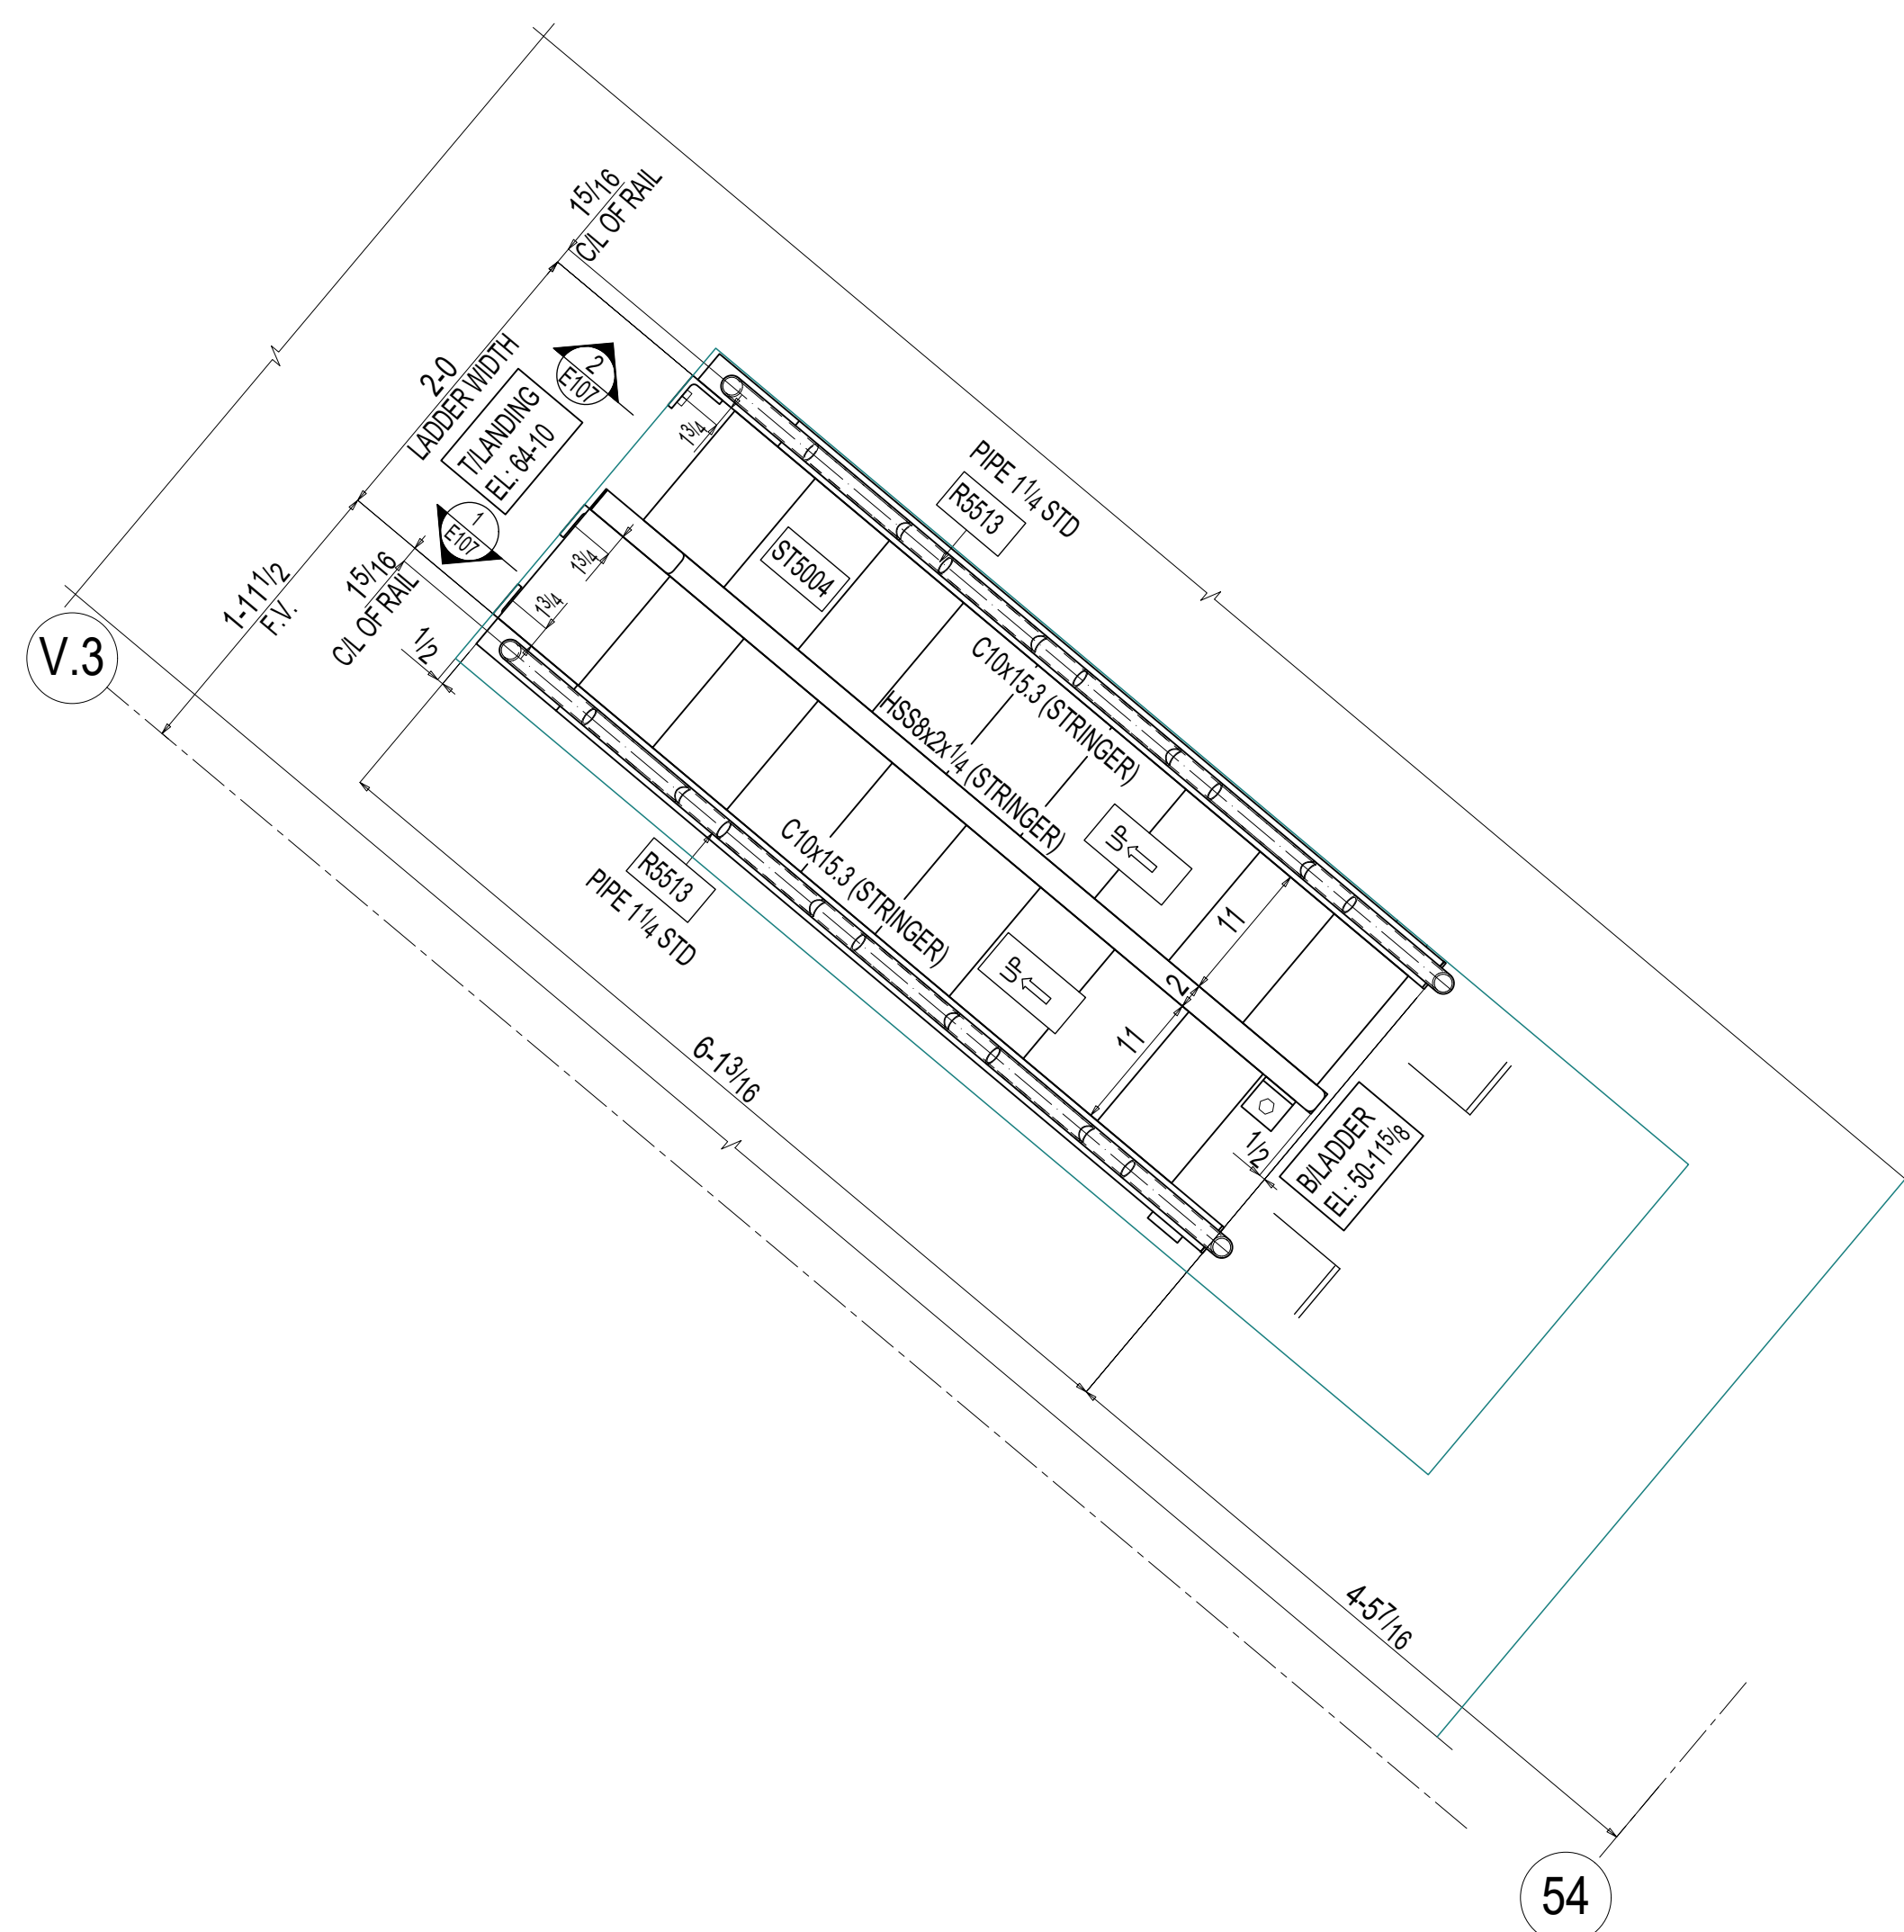

STAIR#1 SHIP LADDER LOCATION PLAN @ LEVEL 5

F.V. = FIELD VERIFY