




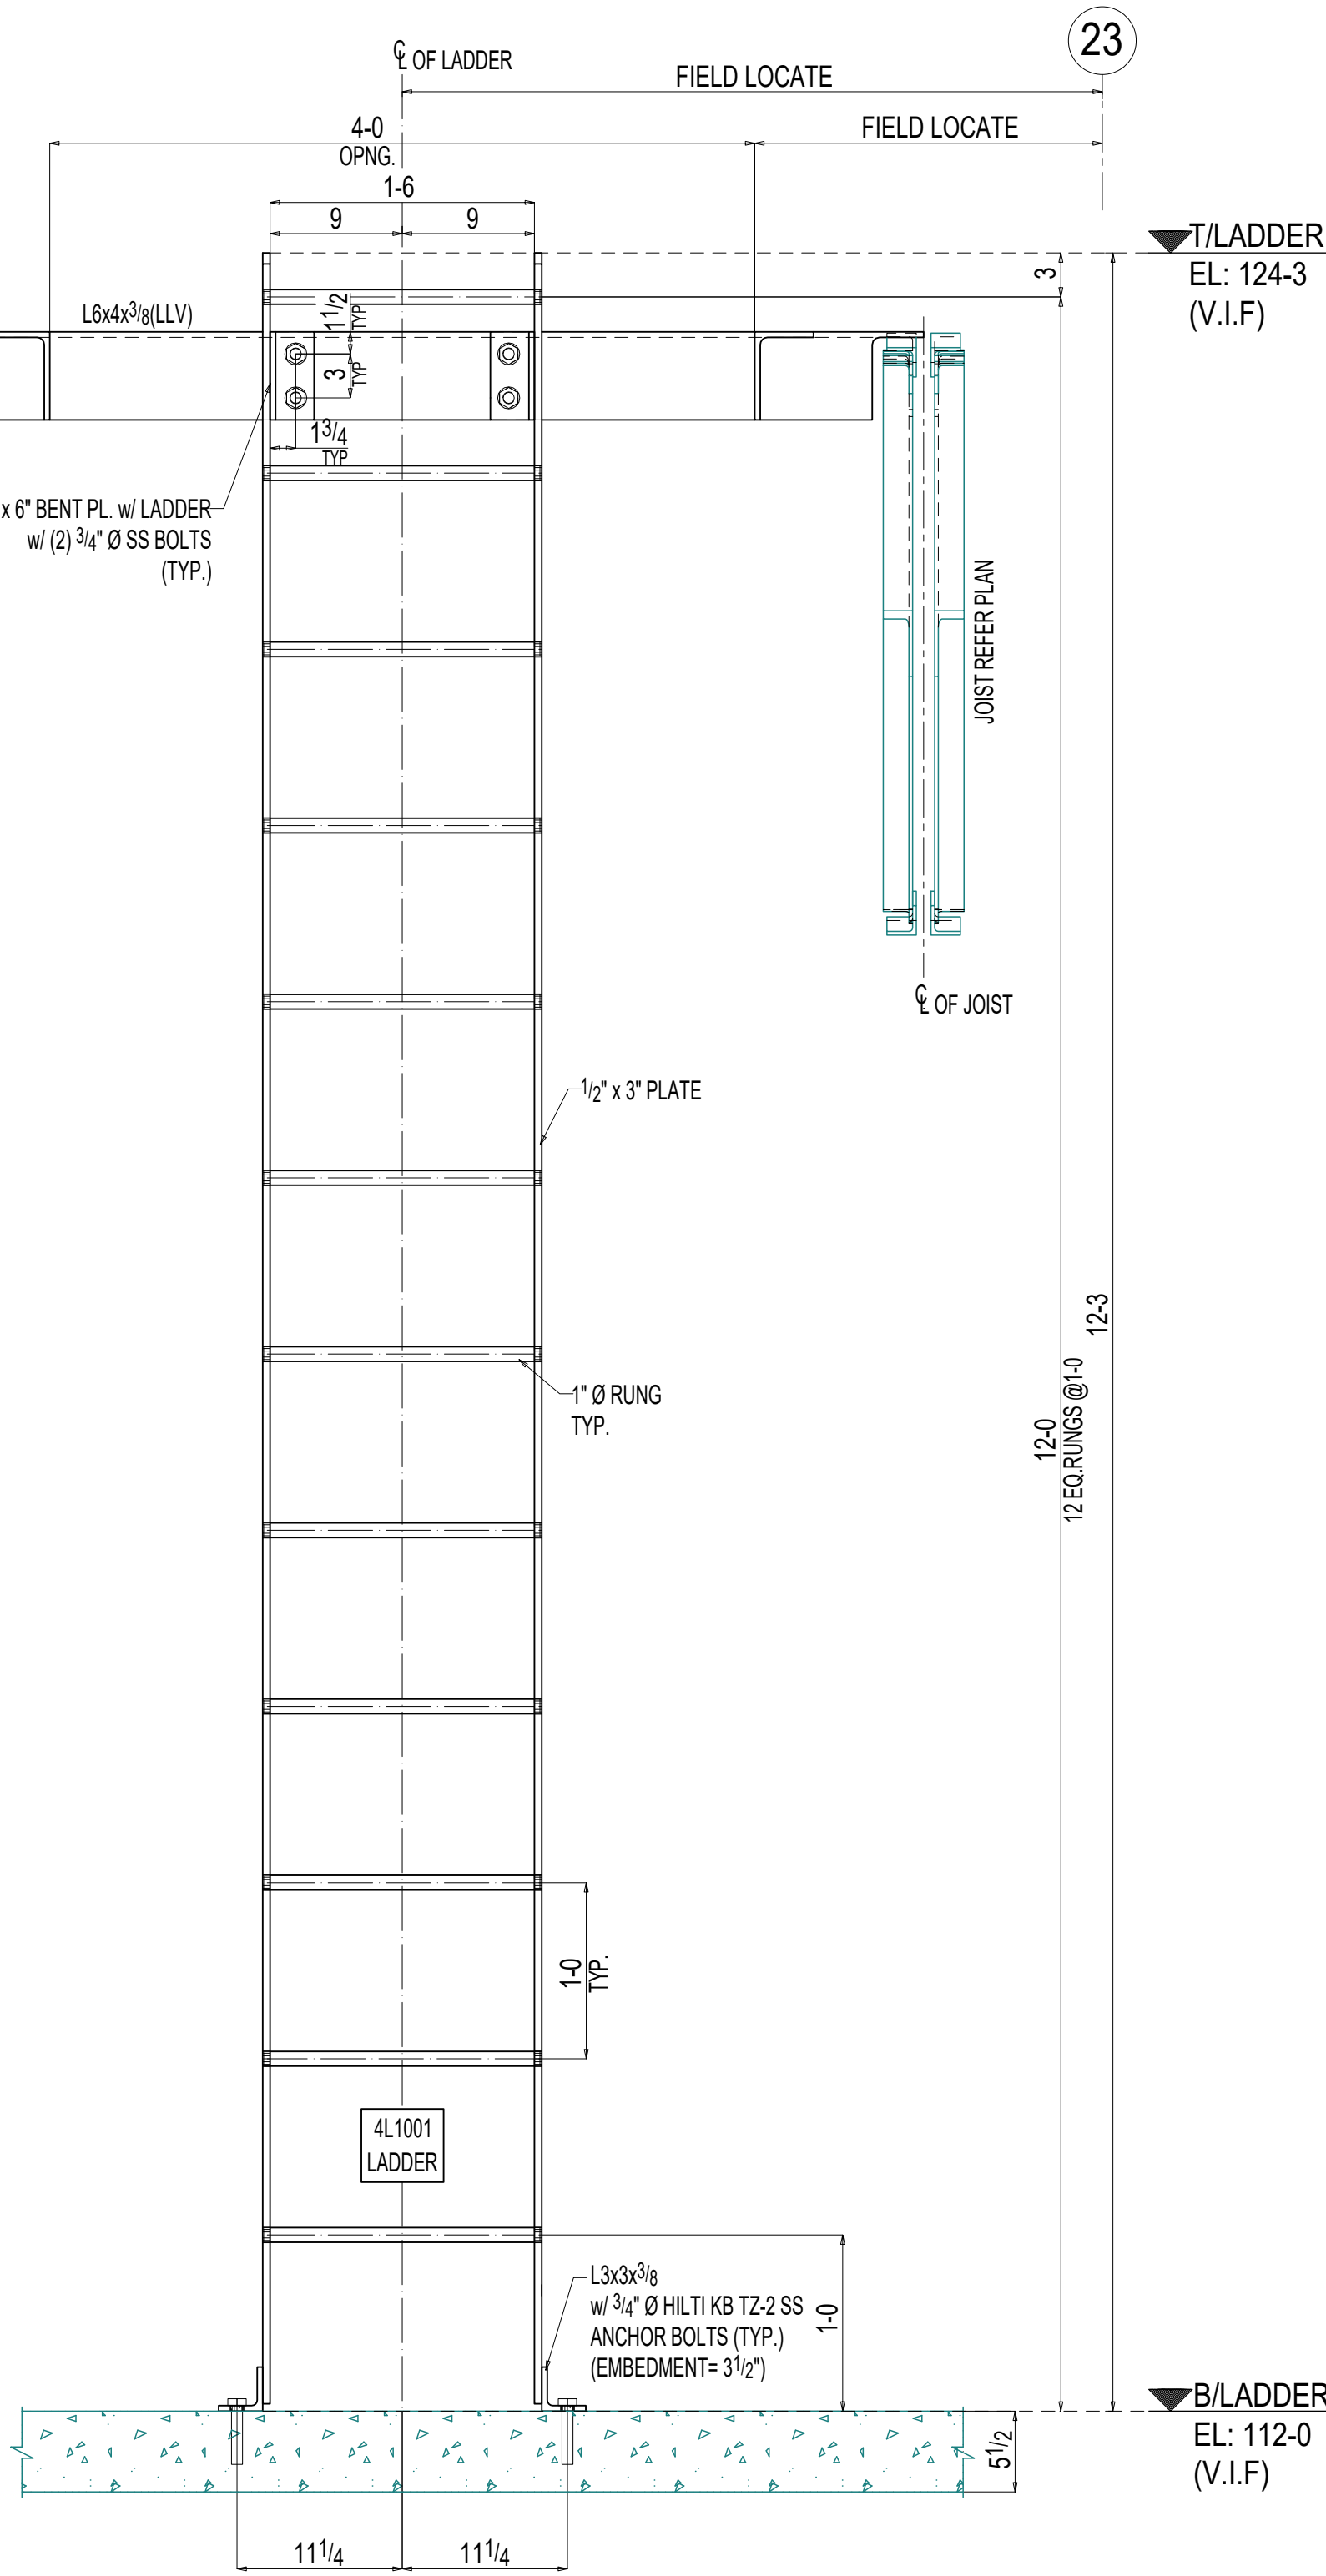

1 ELEVATION VIEW
NOTE:
1) LLV = INDICATES LONG LEG VERTICAL.

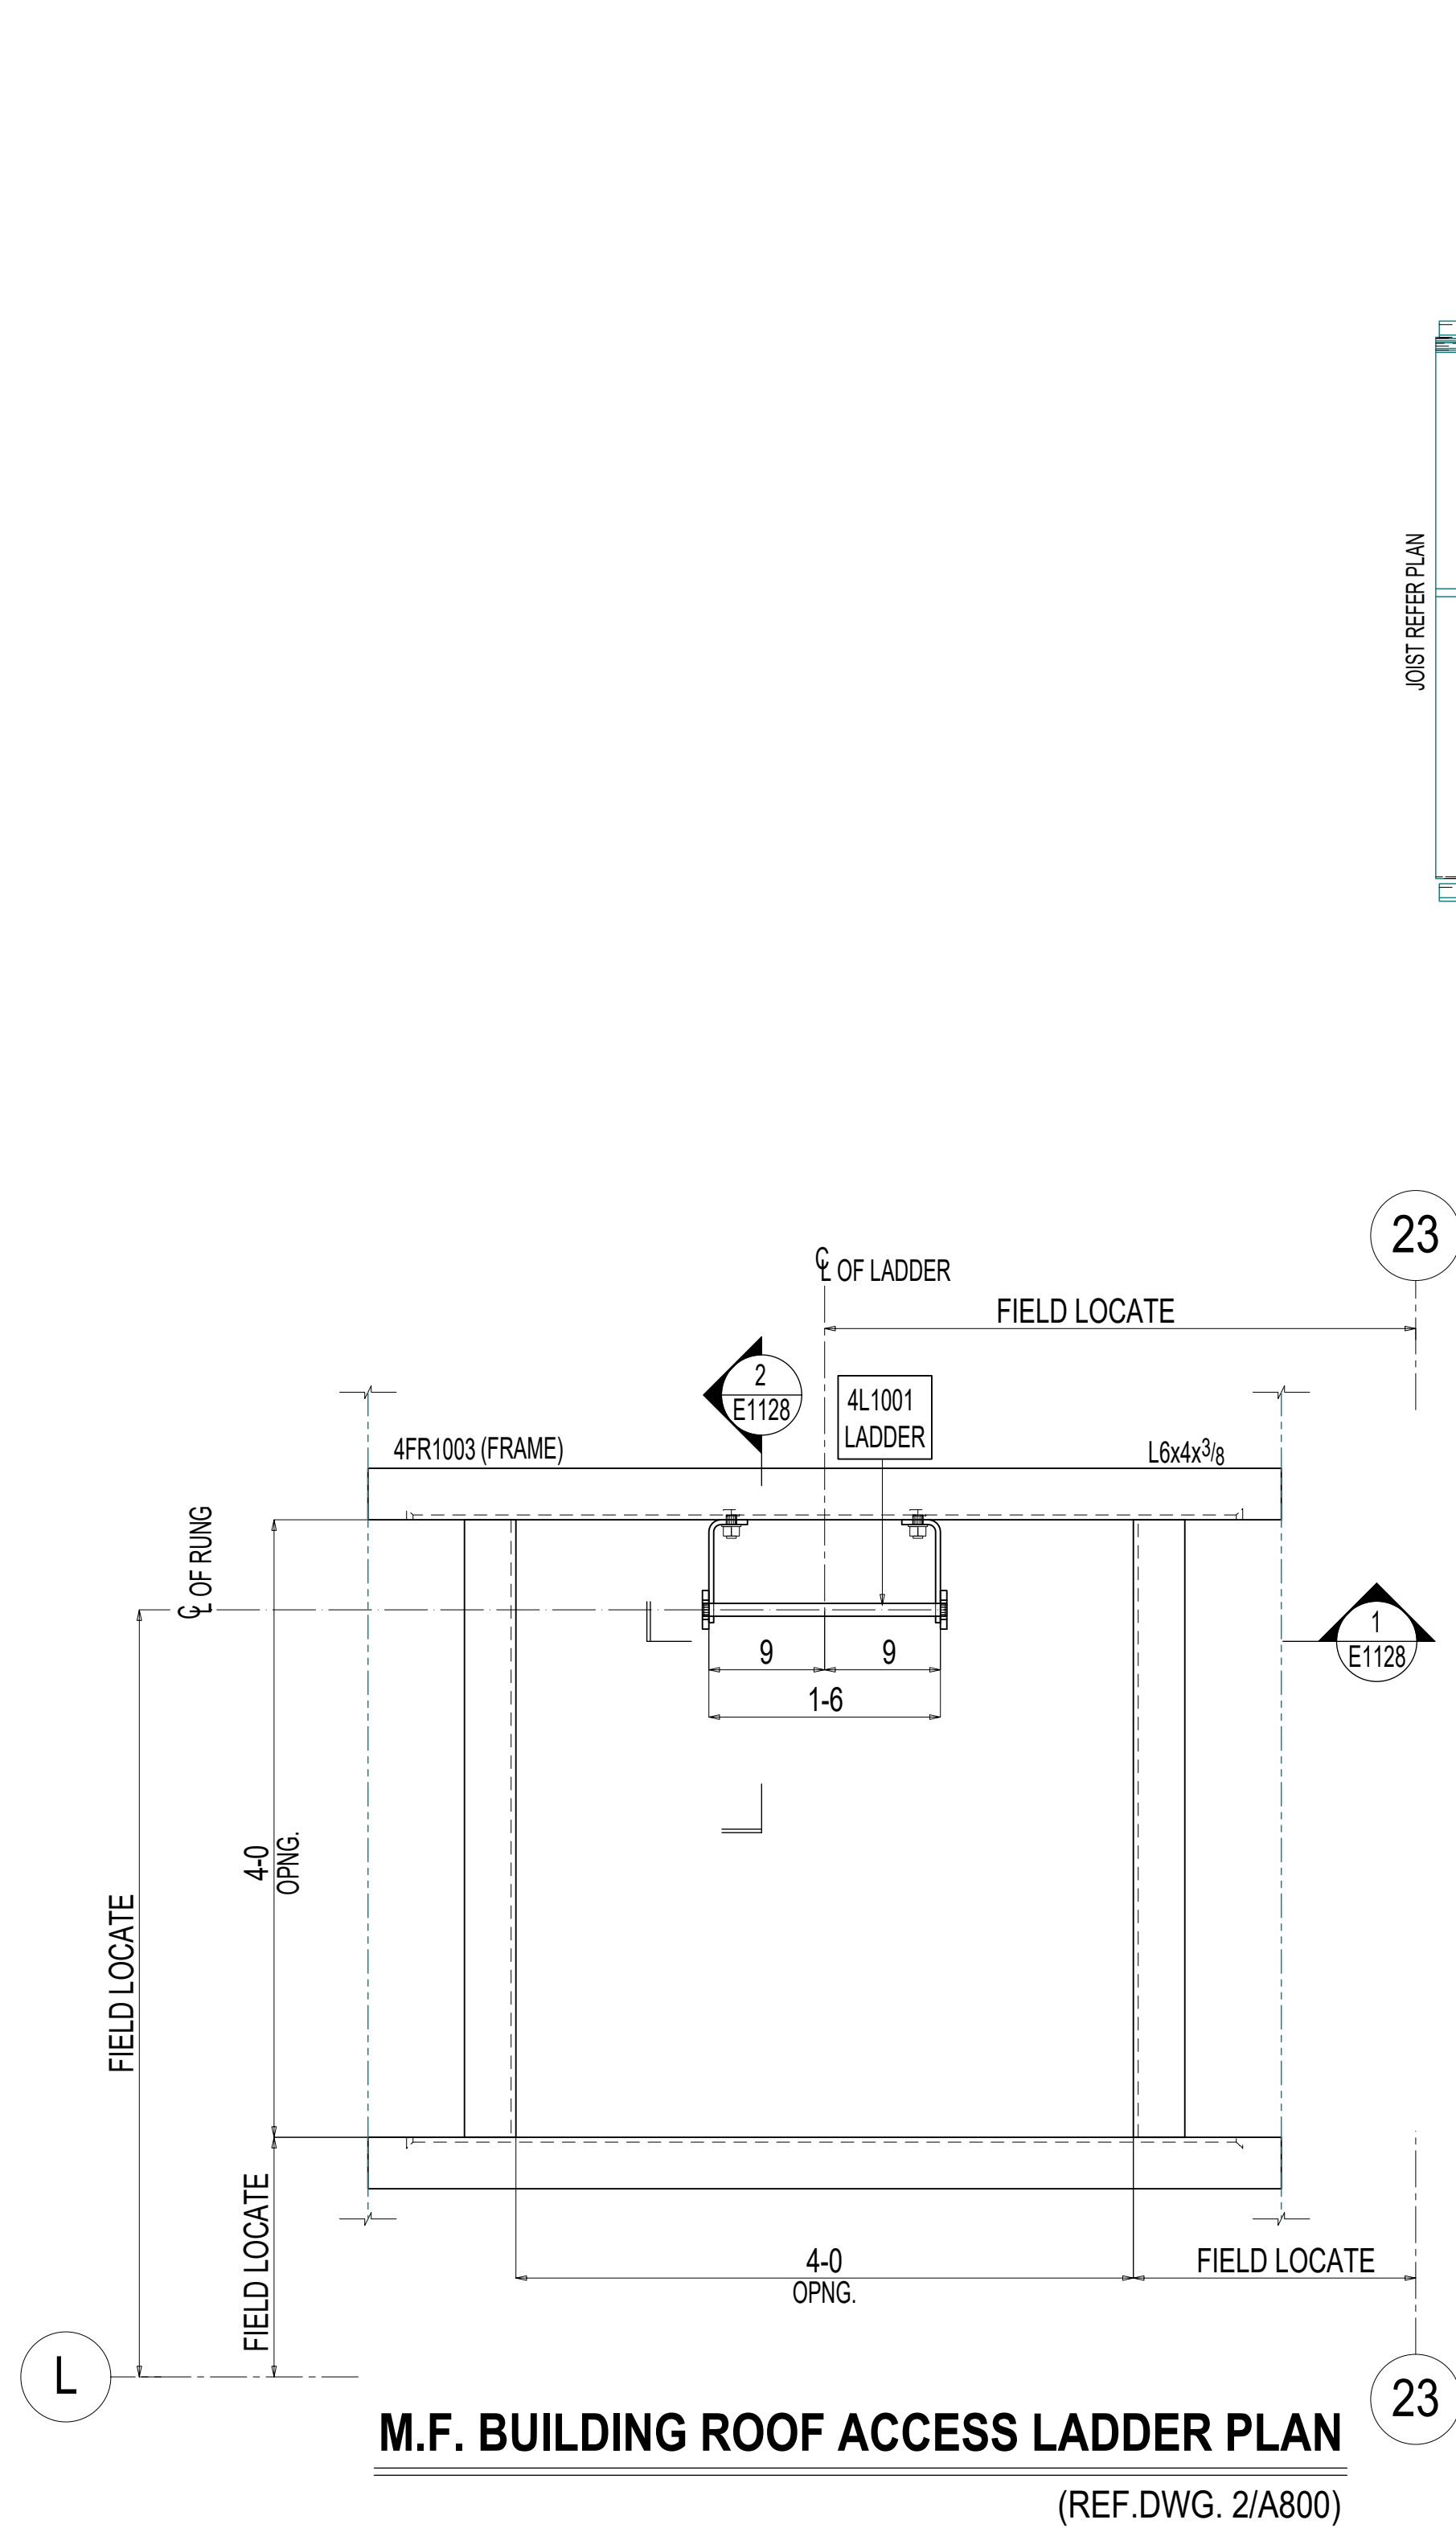

2 ELEVATION VIEW
NOTE:
1) LLV = INDICATES LONG LEG VERTICAL.

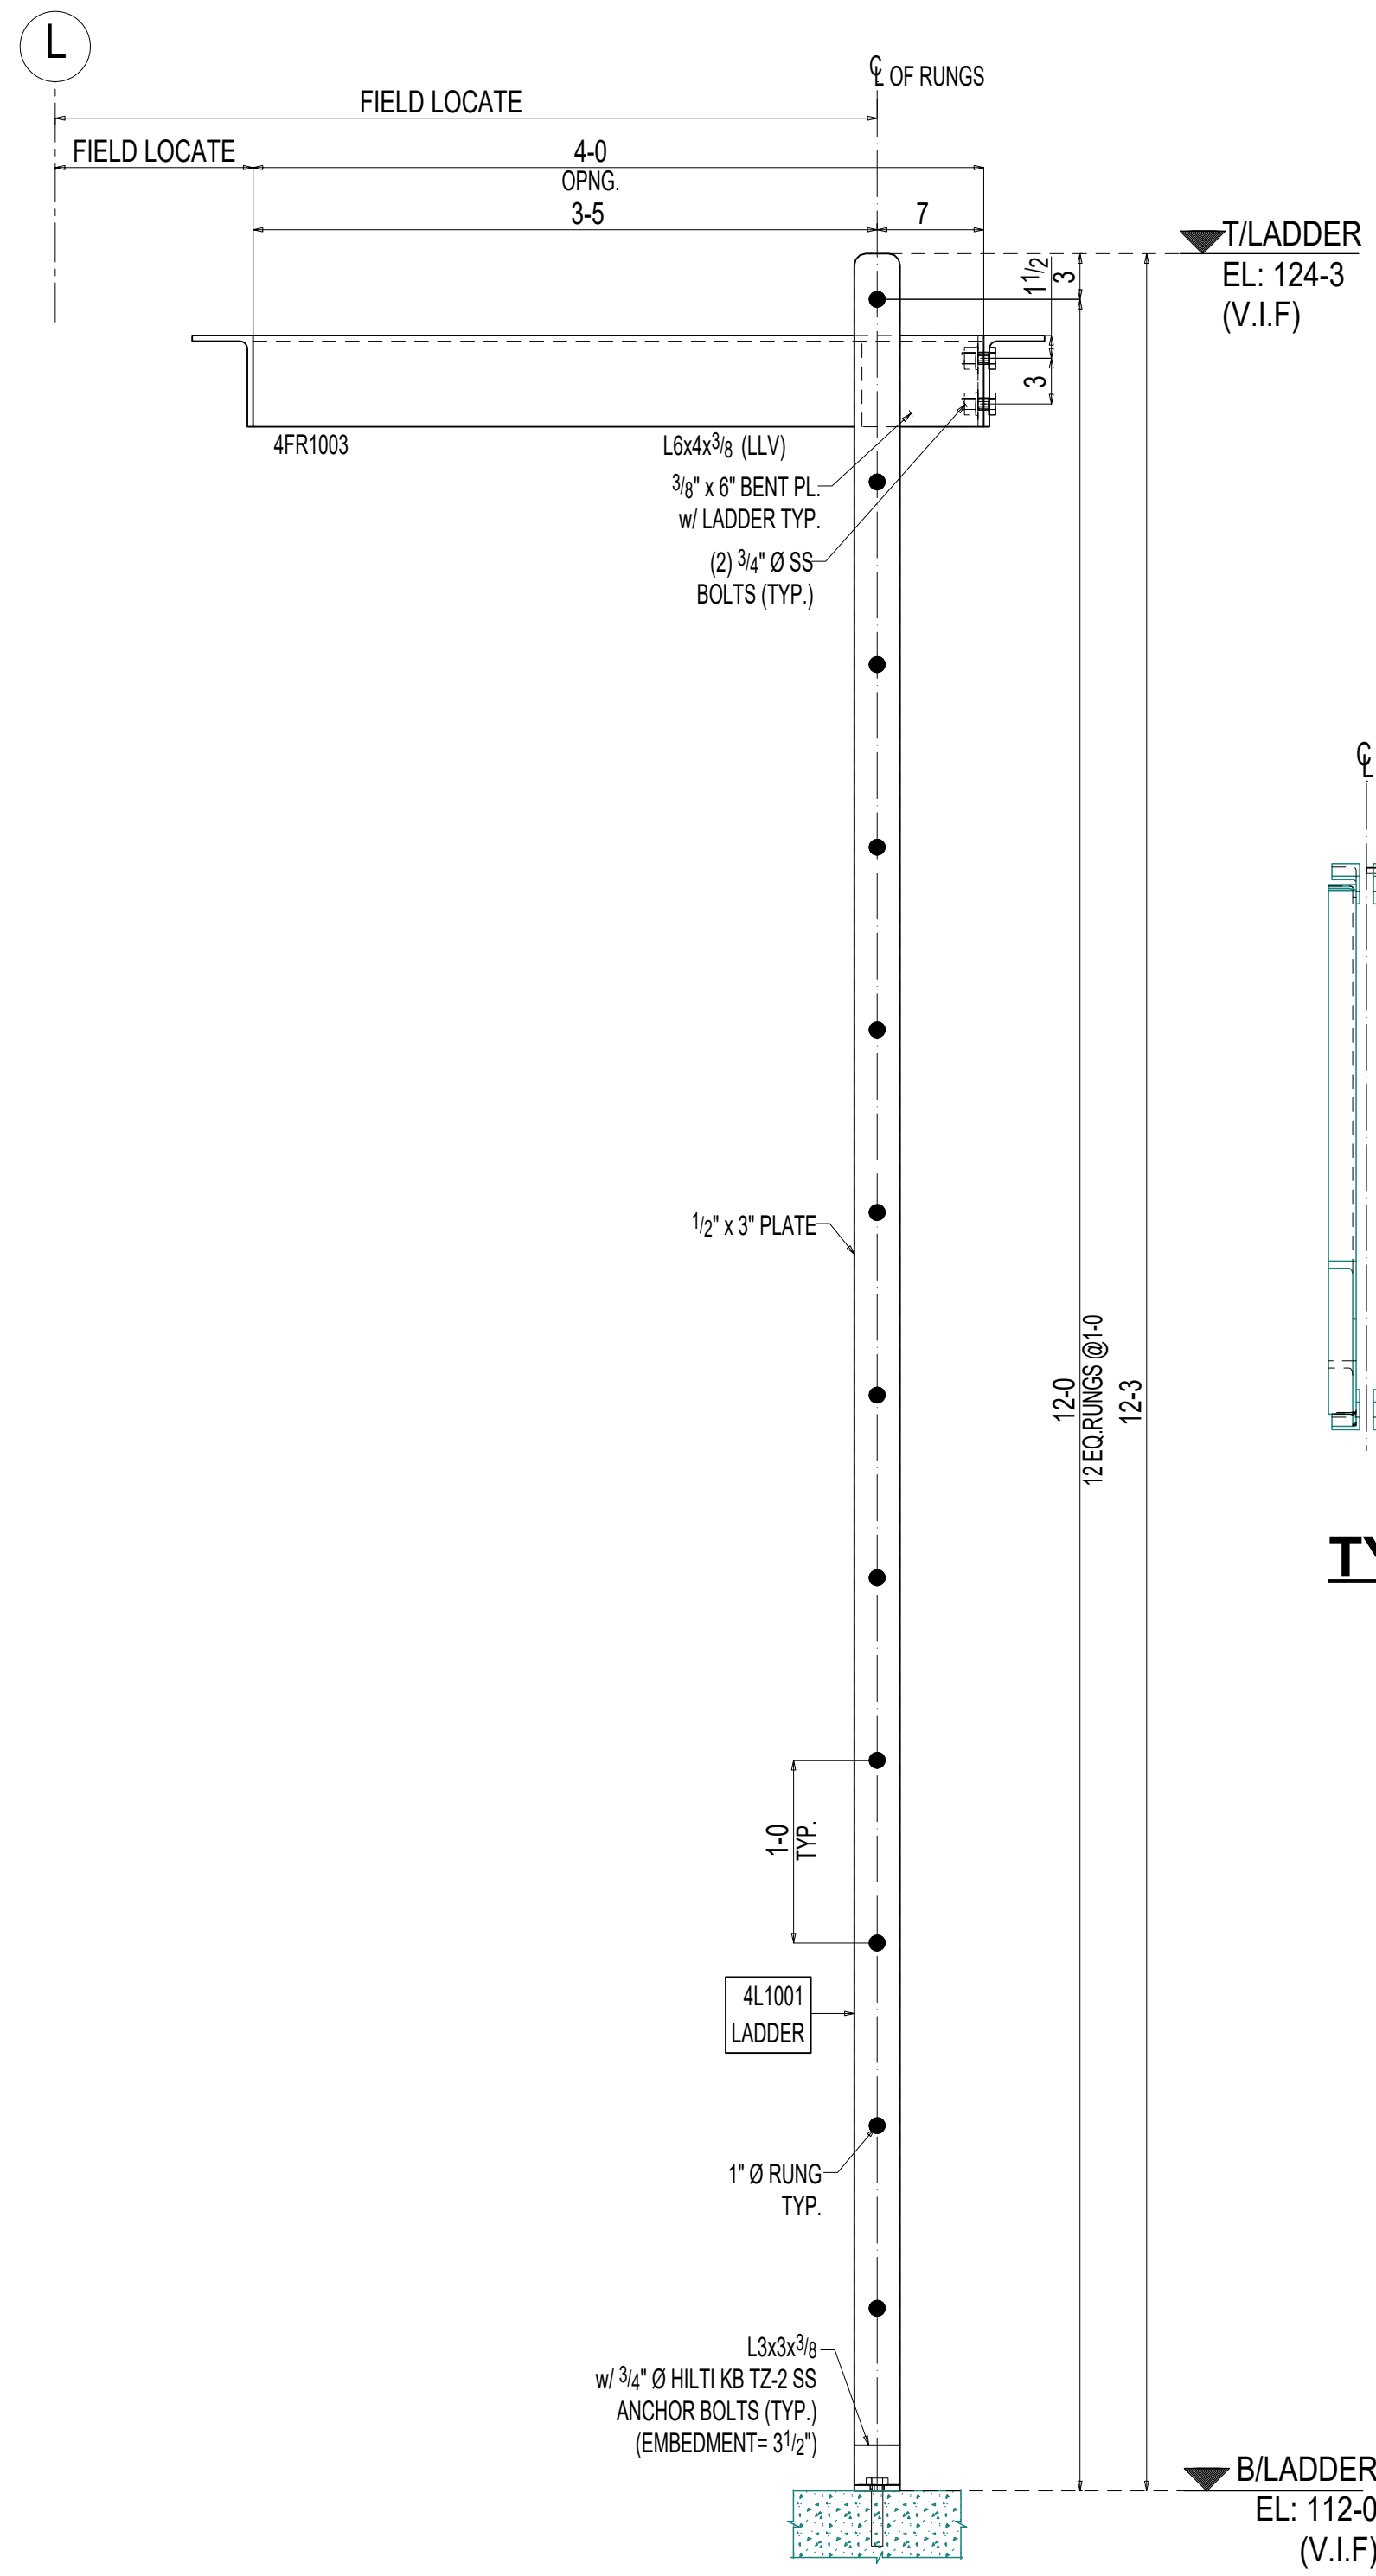