
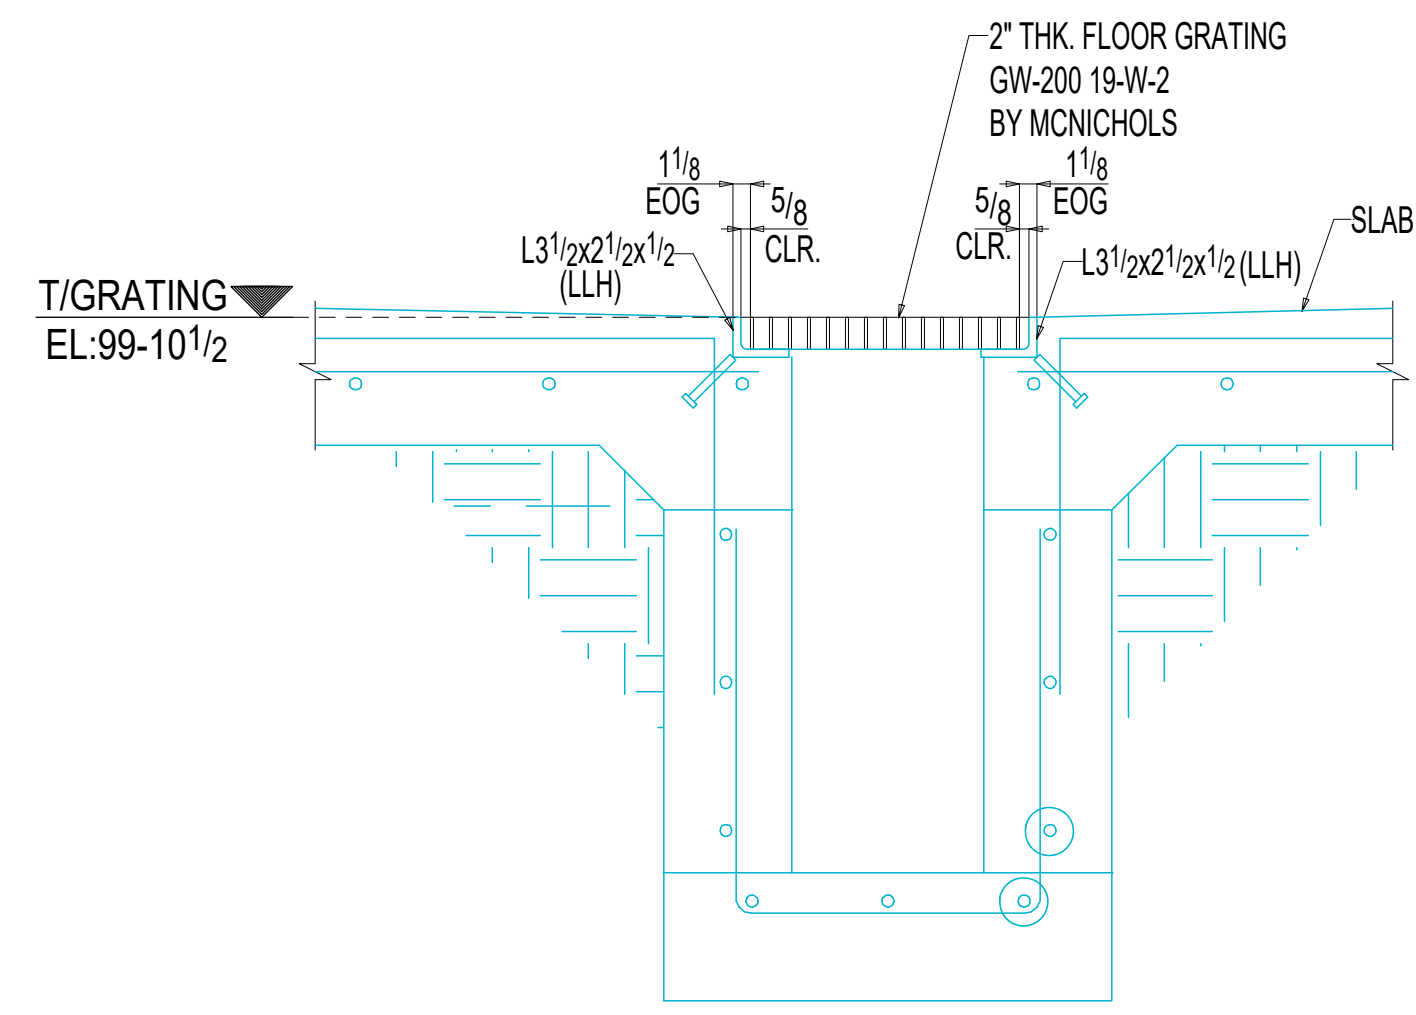


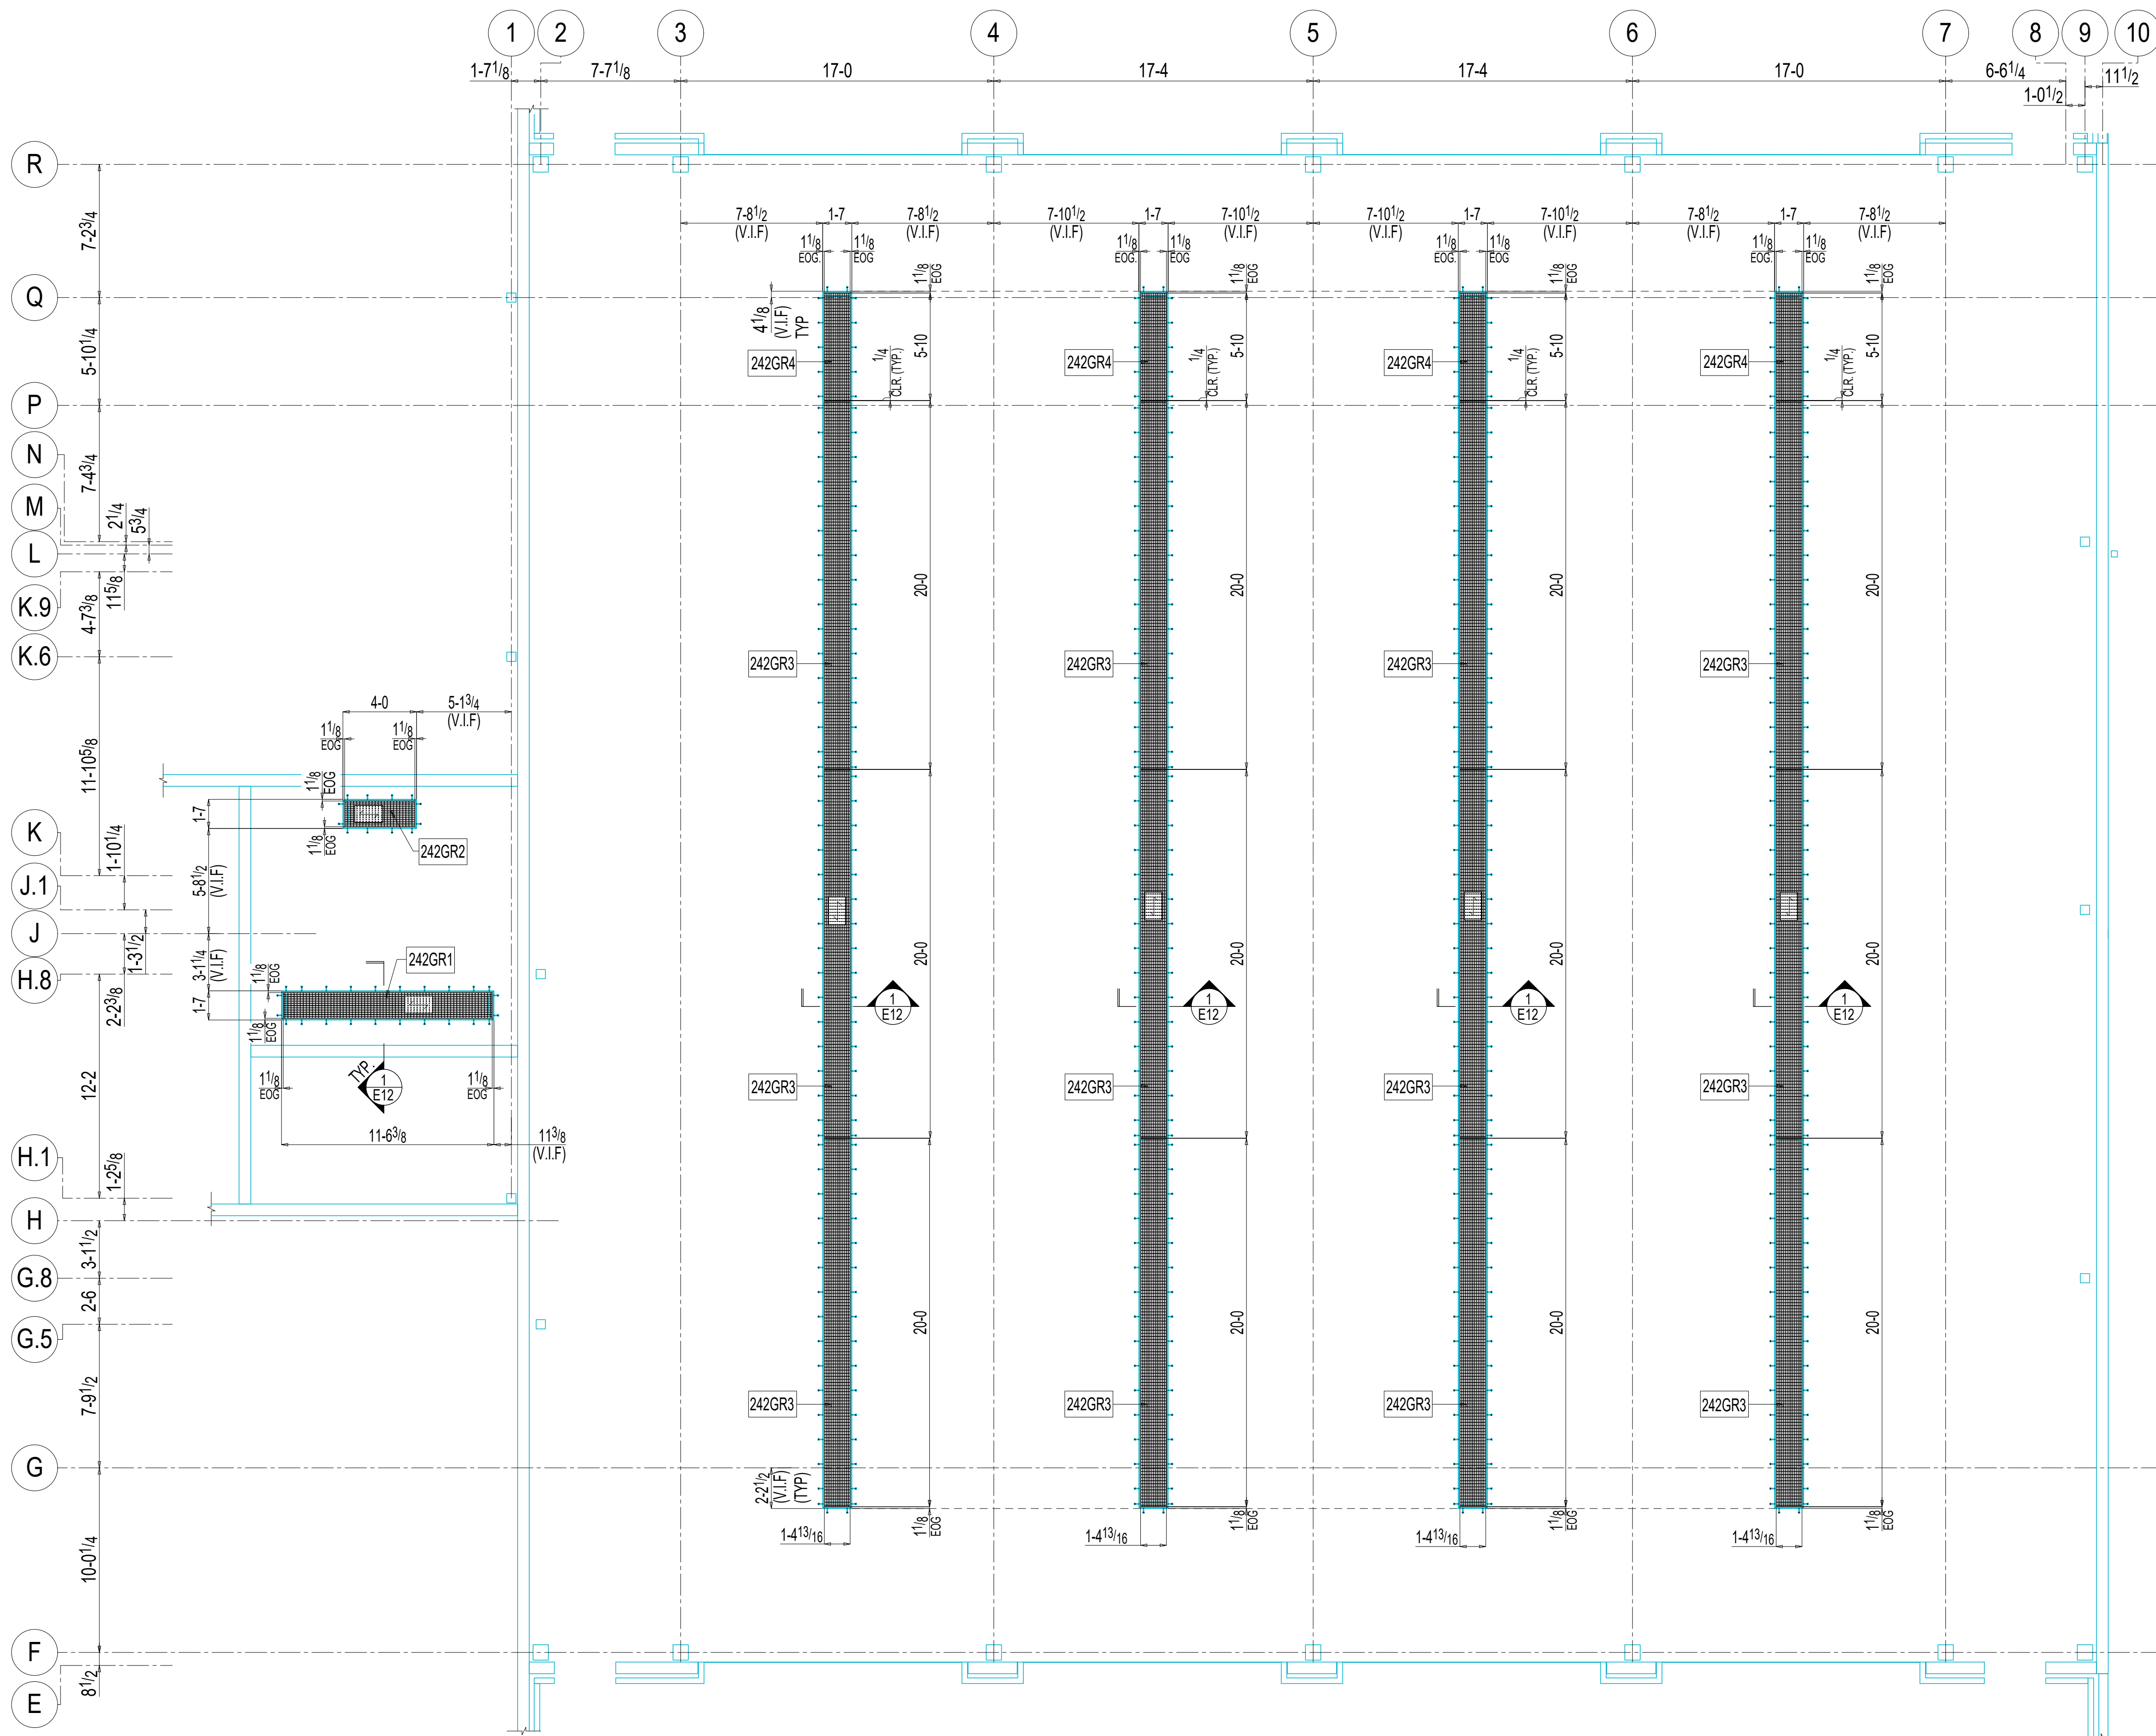

AREA-A TRENCH DRAIN GRATING LOCATION PLAN

NOTE:
1) T/GRATING ELEVATION = 99-10¹/₂ (U.N.O.)
2) EOG = INDICATES EDGE OF GRATING
3) V.I.F = INDICATES VERIFY IN FIELD

(REF.DWG.1/S2.1)