

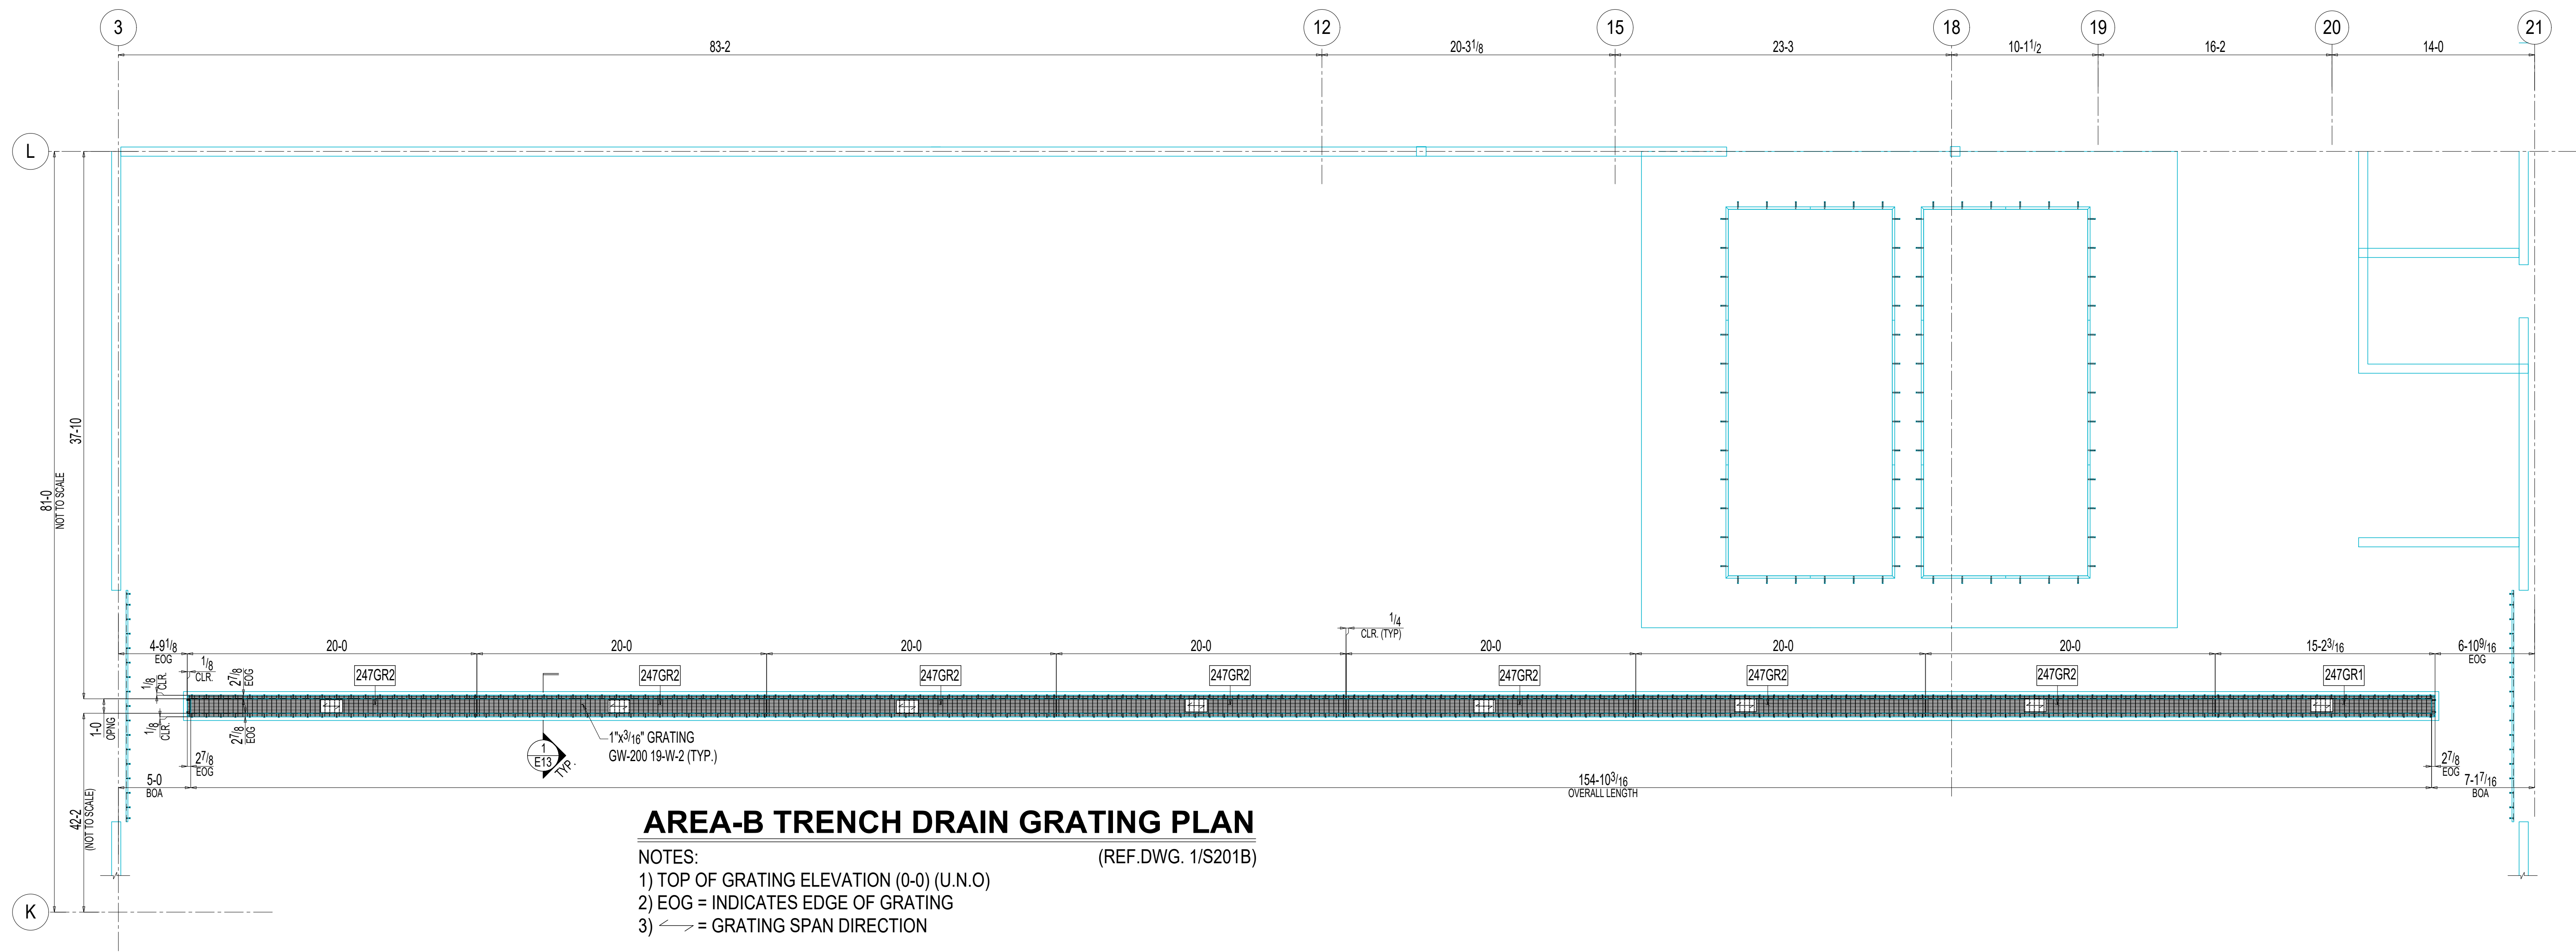


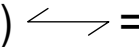

AREA-B TRENCH DRAIN GRATING PLAN

- NOTES: (REF.DWG. 1/S201B)
- 1) TOP OF GRATING ELEVATION (0-0) (U.N.O)
 - 2) EOG = INDICATES EDGE OF GRATING
 - 3)  = GRATING SPAN DIRECTION

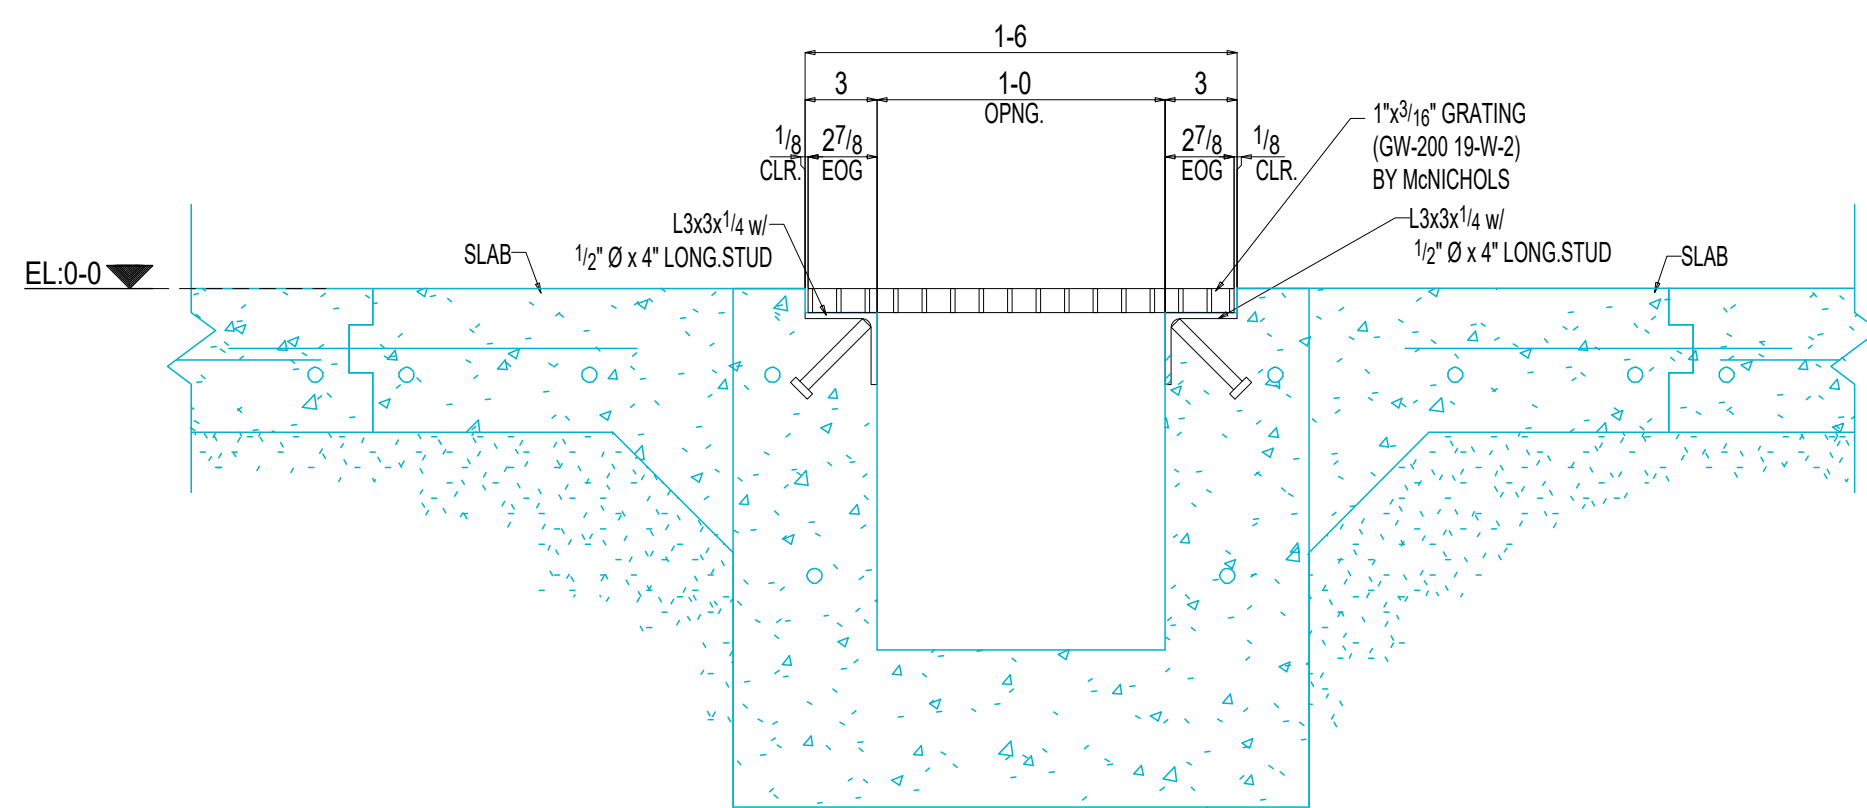

1 SECTION VIEW
E13 (REF.DWG. 15/S401)