

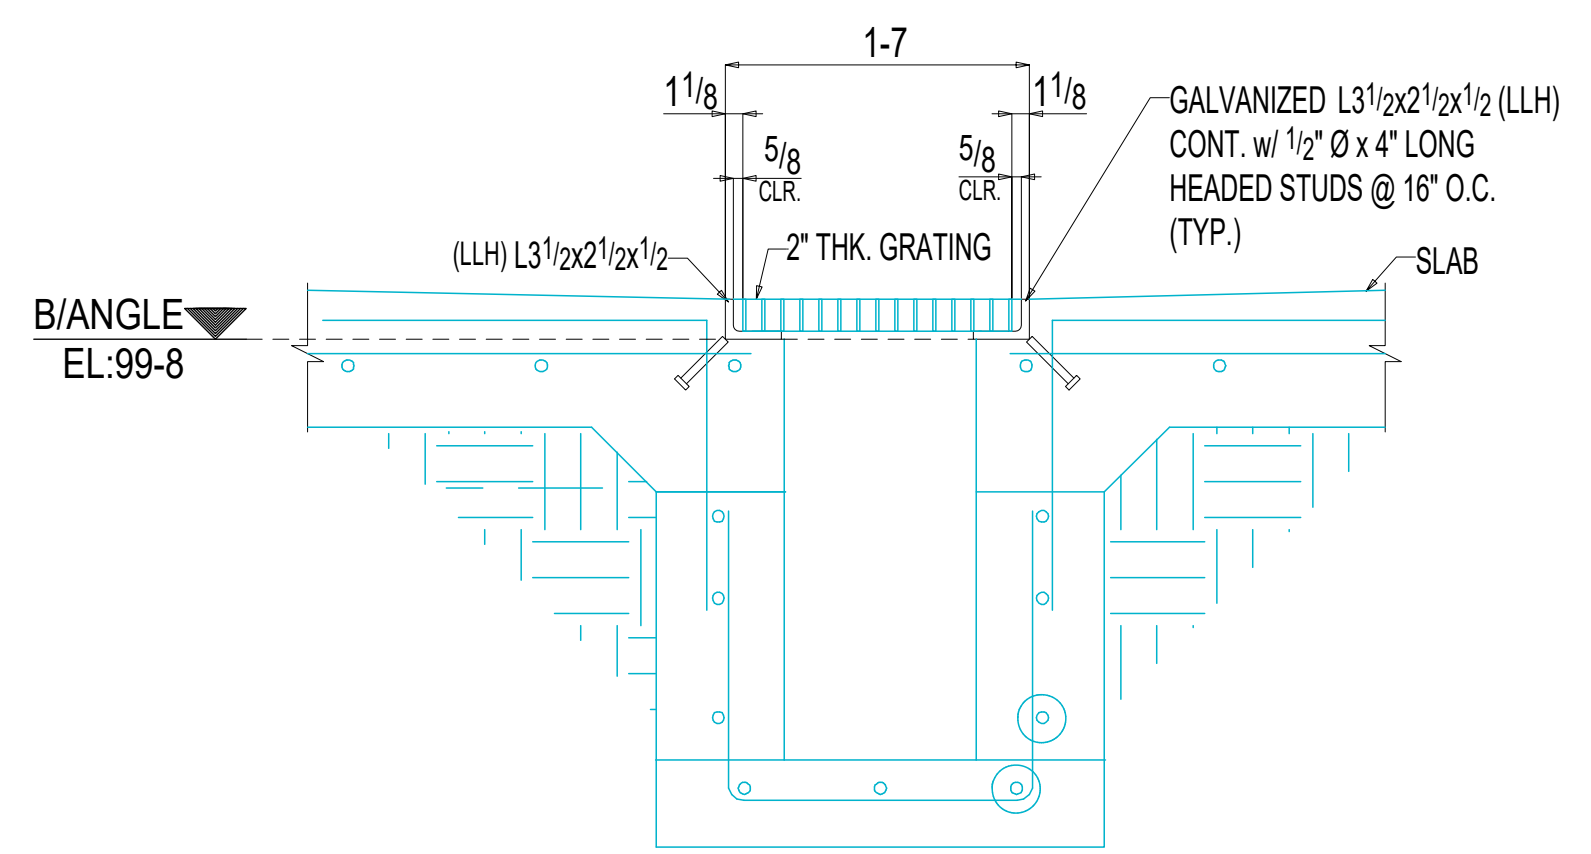


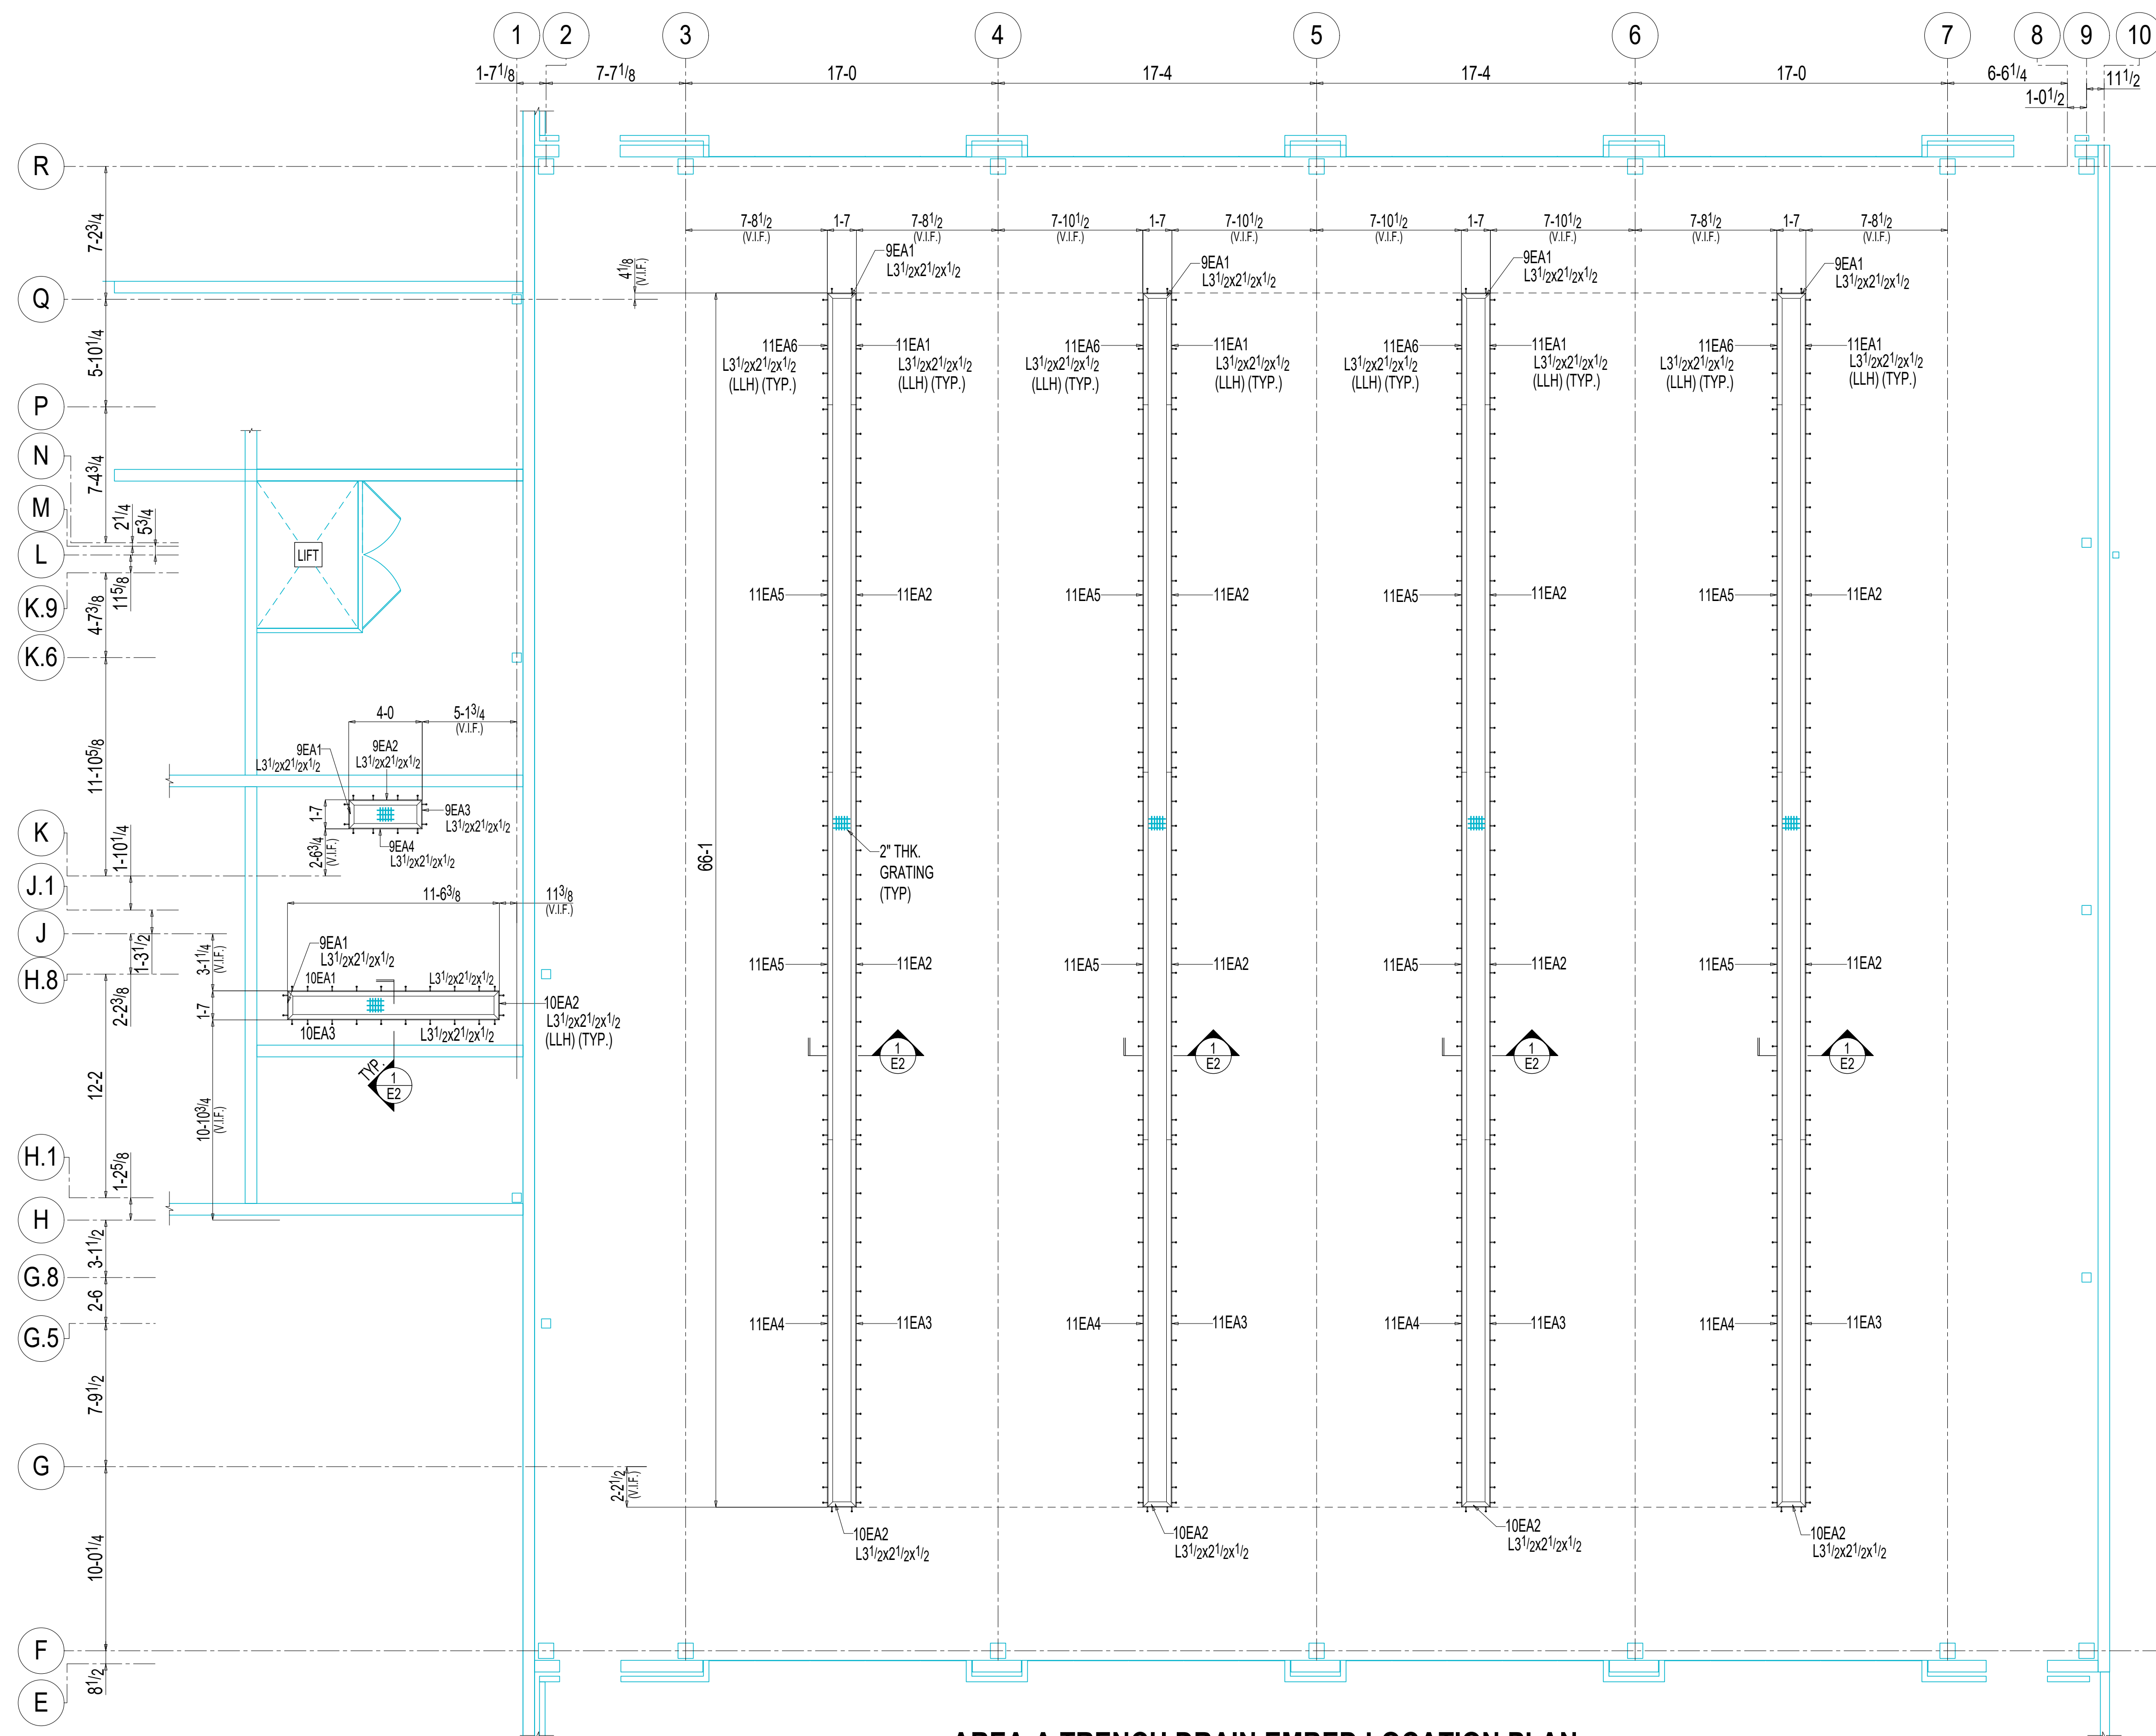

1/E2 SECTION VIEW
(REF.DWG. 17/S5.1)

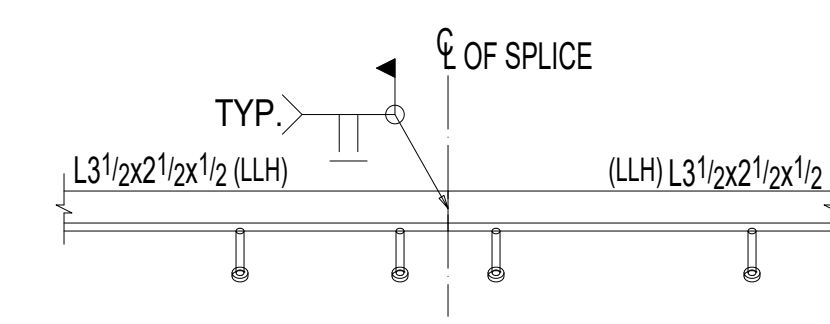

TYPICAL ANGLE
SPlice CONNECTION

AREA-A TRENCH DRAIN EMBED LOCATION PLAN

- NOTES:
1) BOTTOM OF ANGLE ELEVATION = 99-8 (U.N.O.)
2) LLH = INDICATES LONG LEG HORIZONTAL
3) V.I.F. = INDICATES VERIFY IN FIELD

(REF.DWG.1/S2.1)