


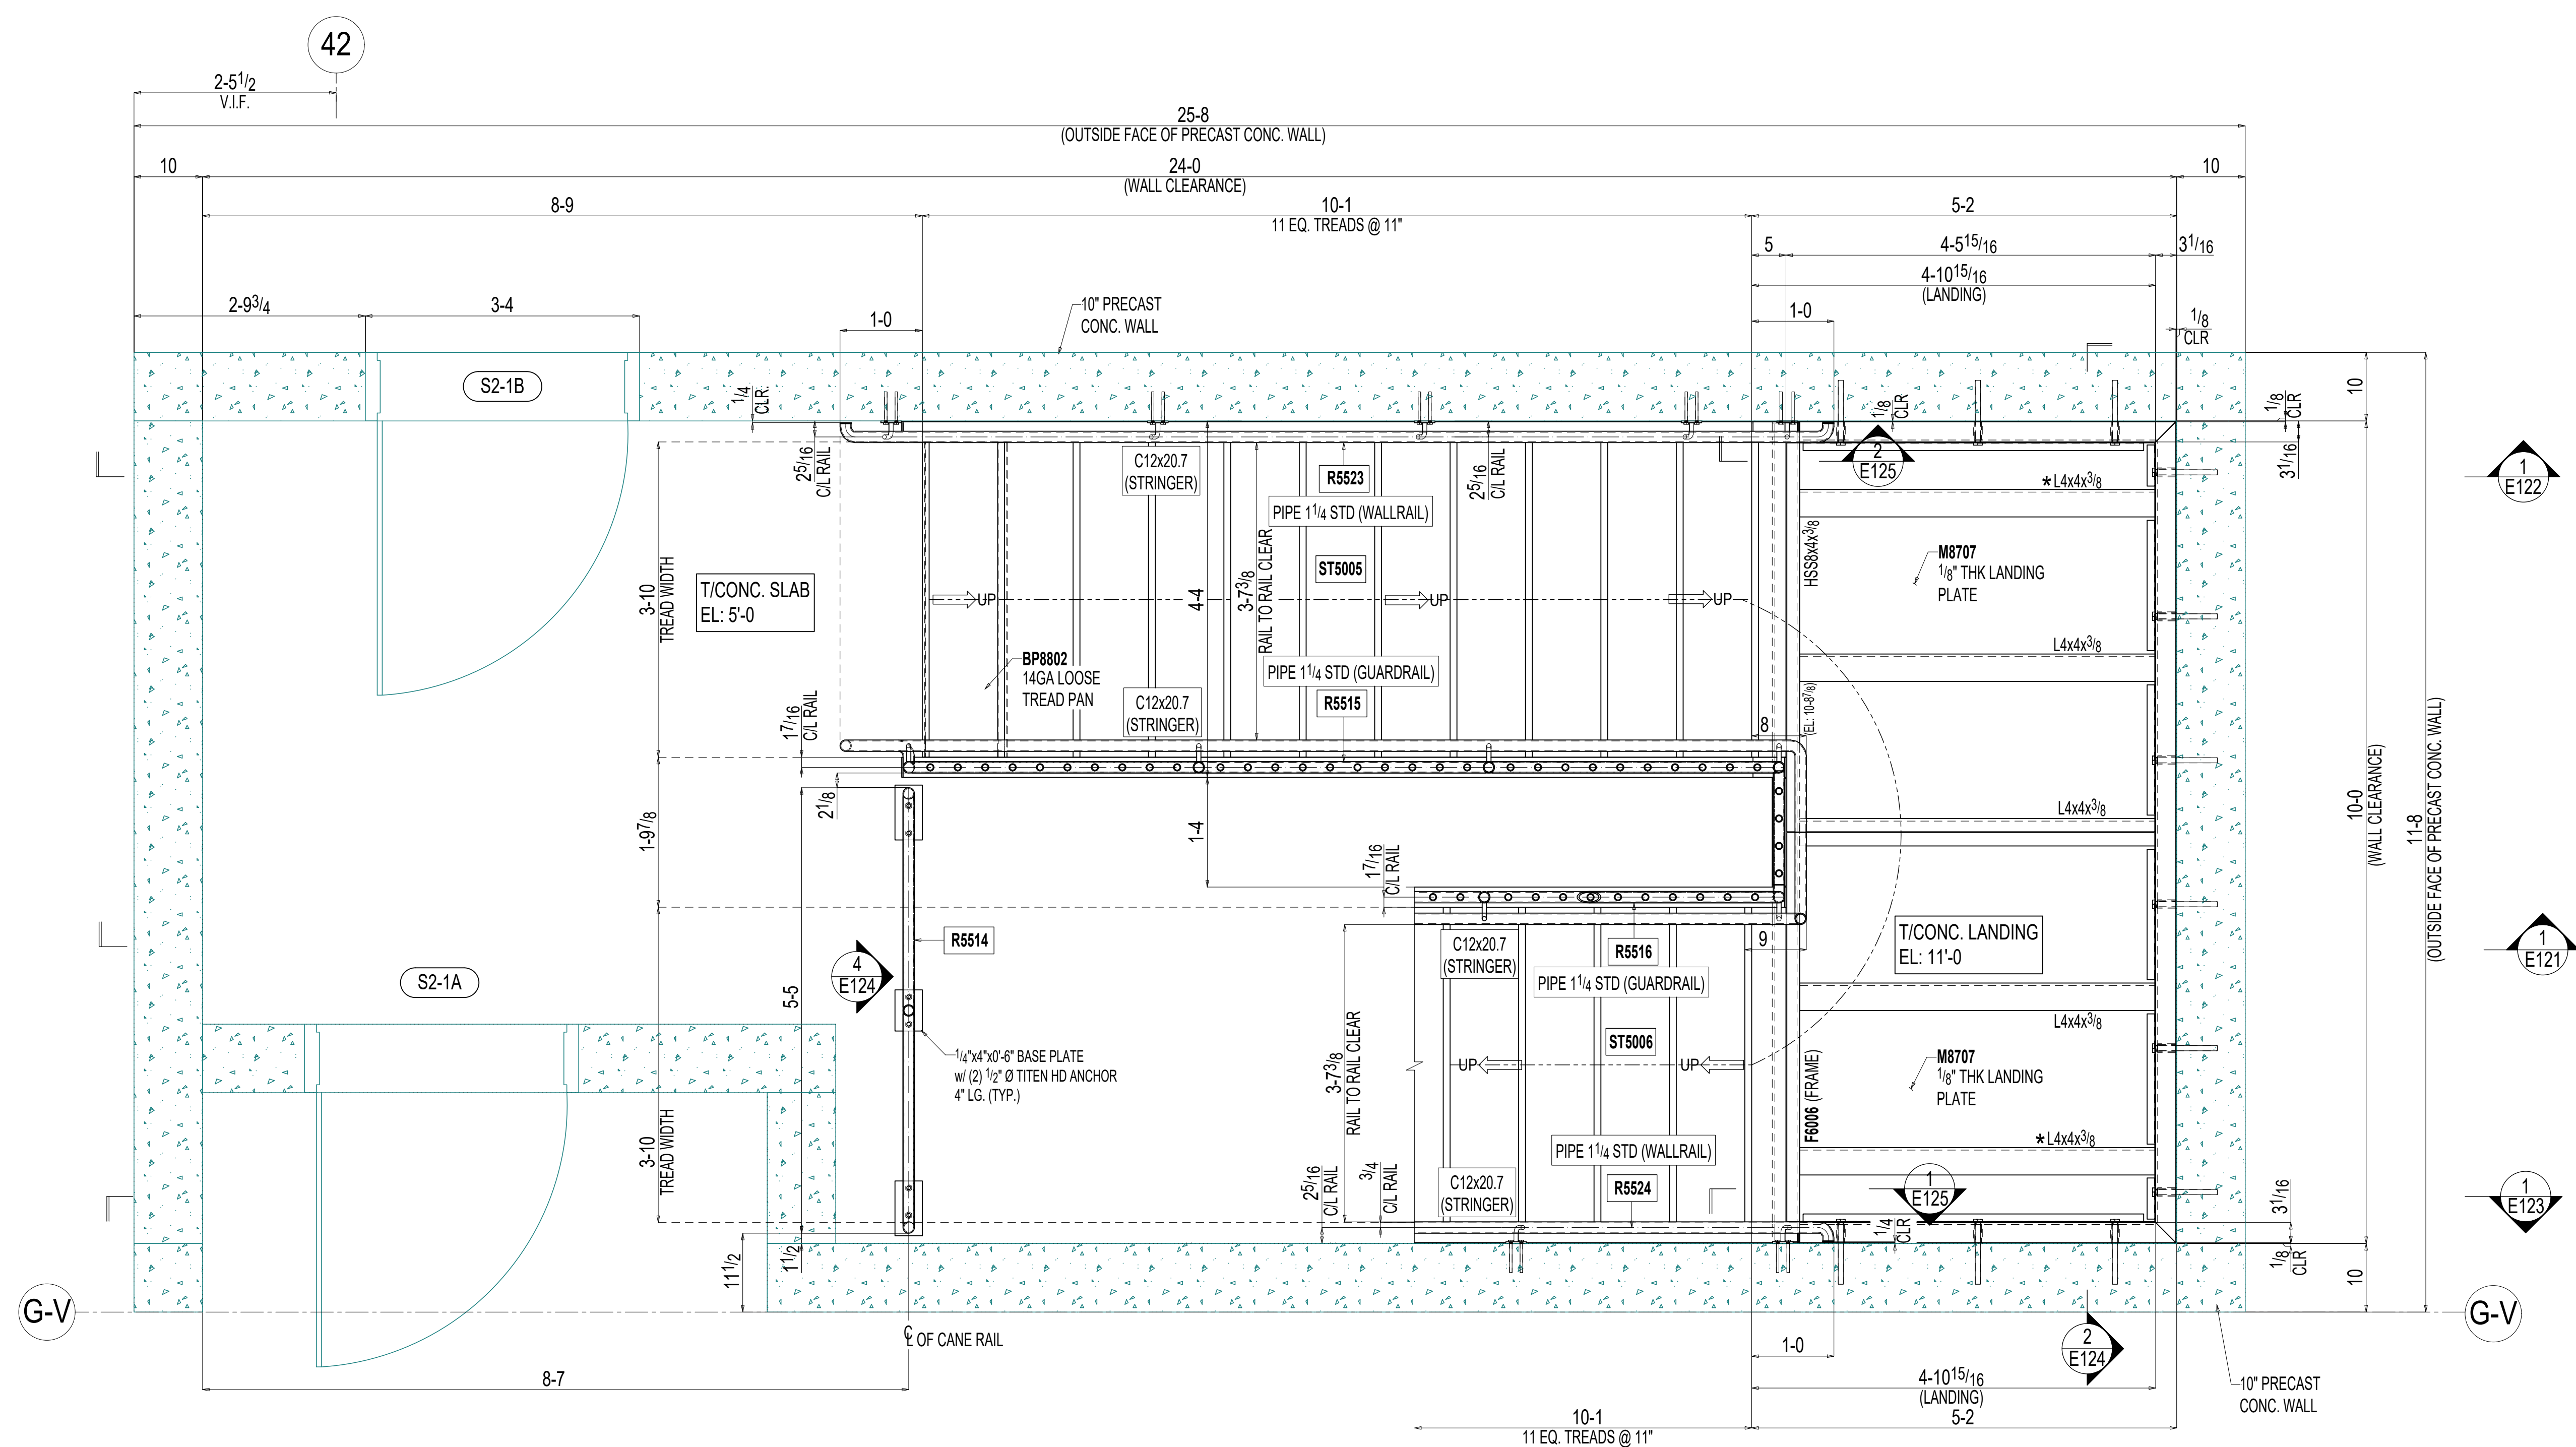

STAIR# 2 LOCATION PLAN @ LEVEL 1

(REF.DWG. 1/S9.1, 1/A7.1.13)

ERECTOR NOTE:

1) *: INDICATE ANGLES WILL BE ERECTED IN THE FIELD AFTER INSTALLING THE EXPANSION ANCHORS, USING A $\frac{3}{16}$ " FILLET WELD TO ATTACH THEM TO THE LANDING FRAME.

2) V.I.F. : INDICATES VERIFY IN FIELD