


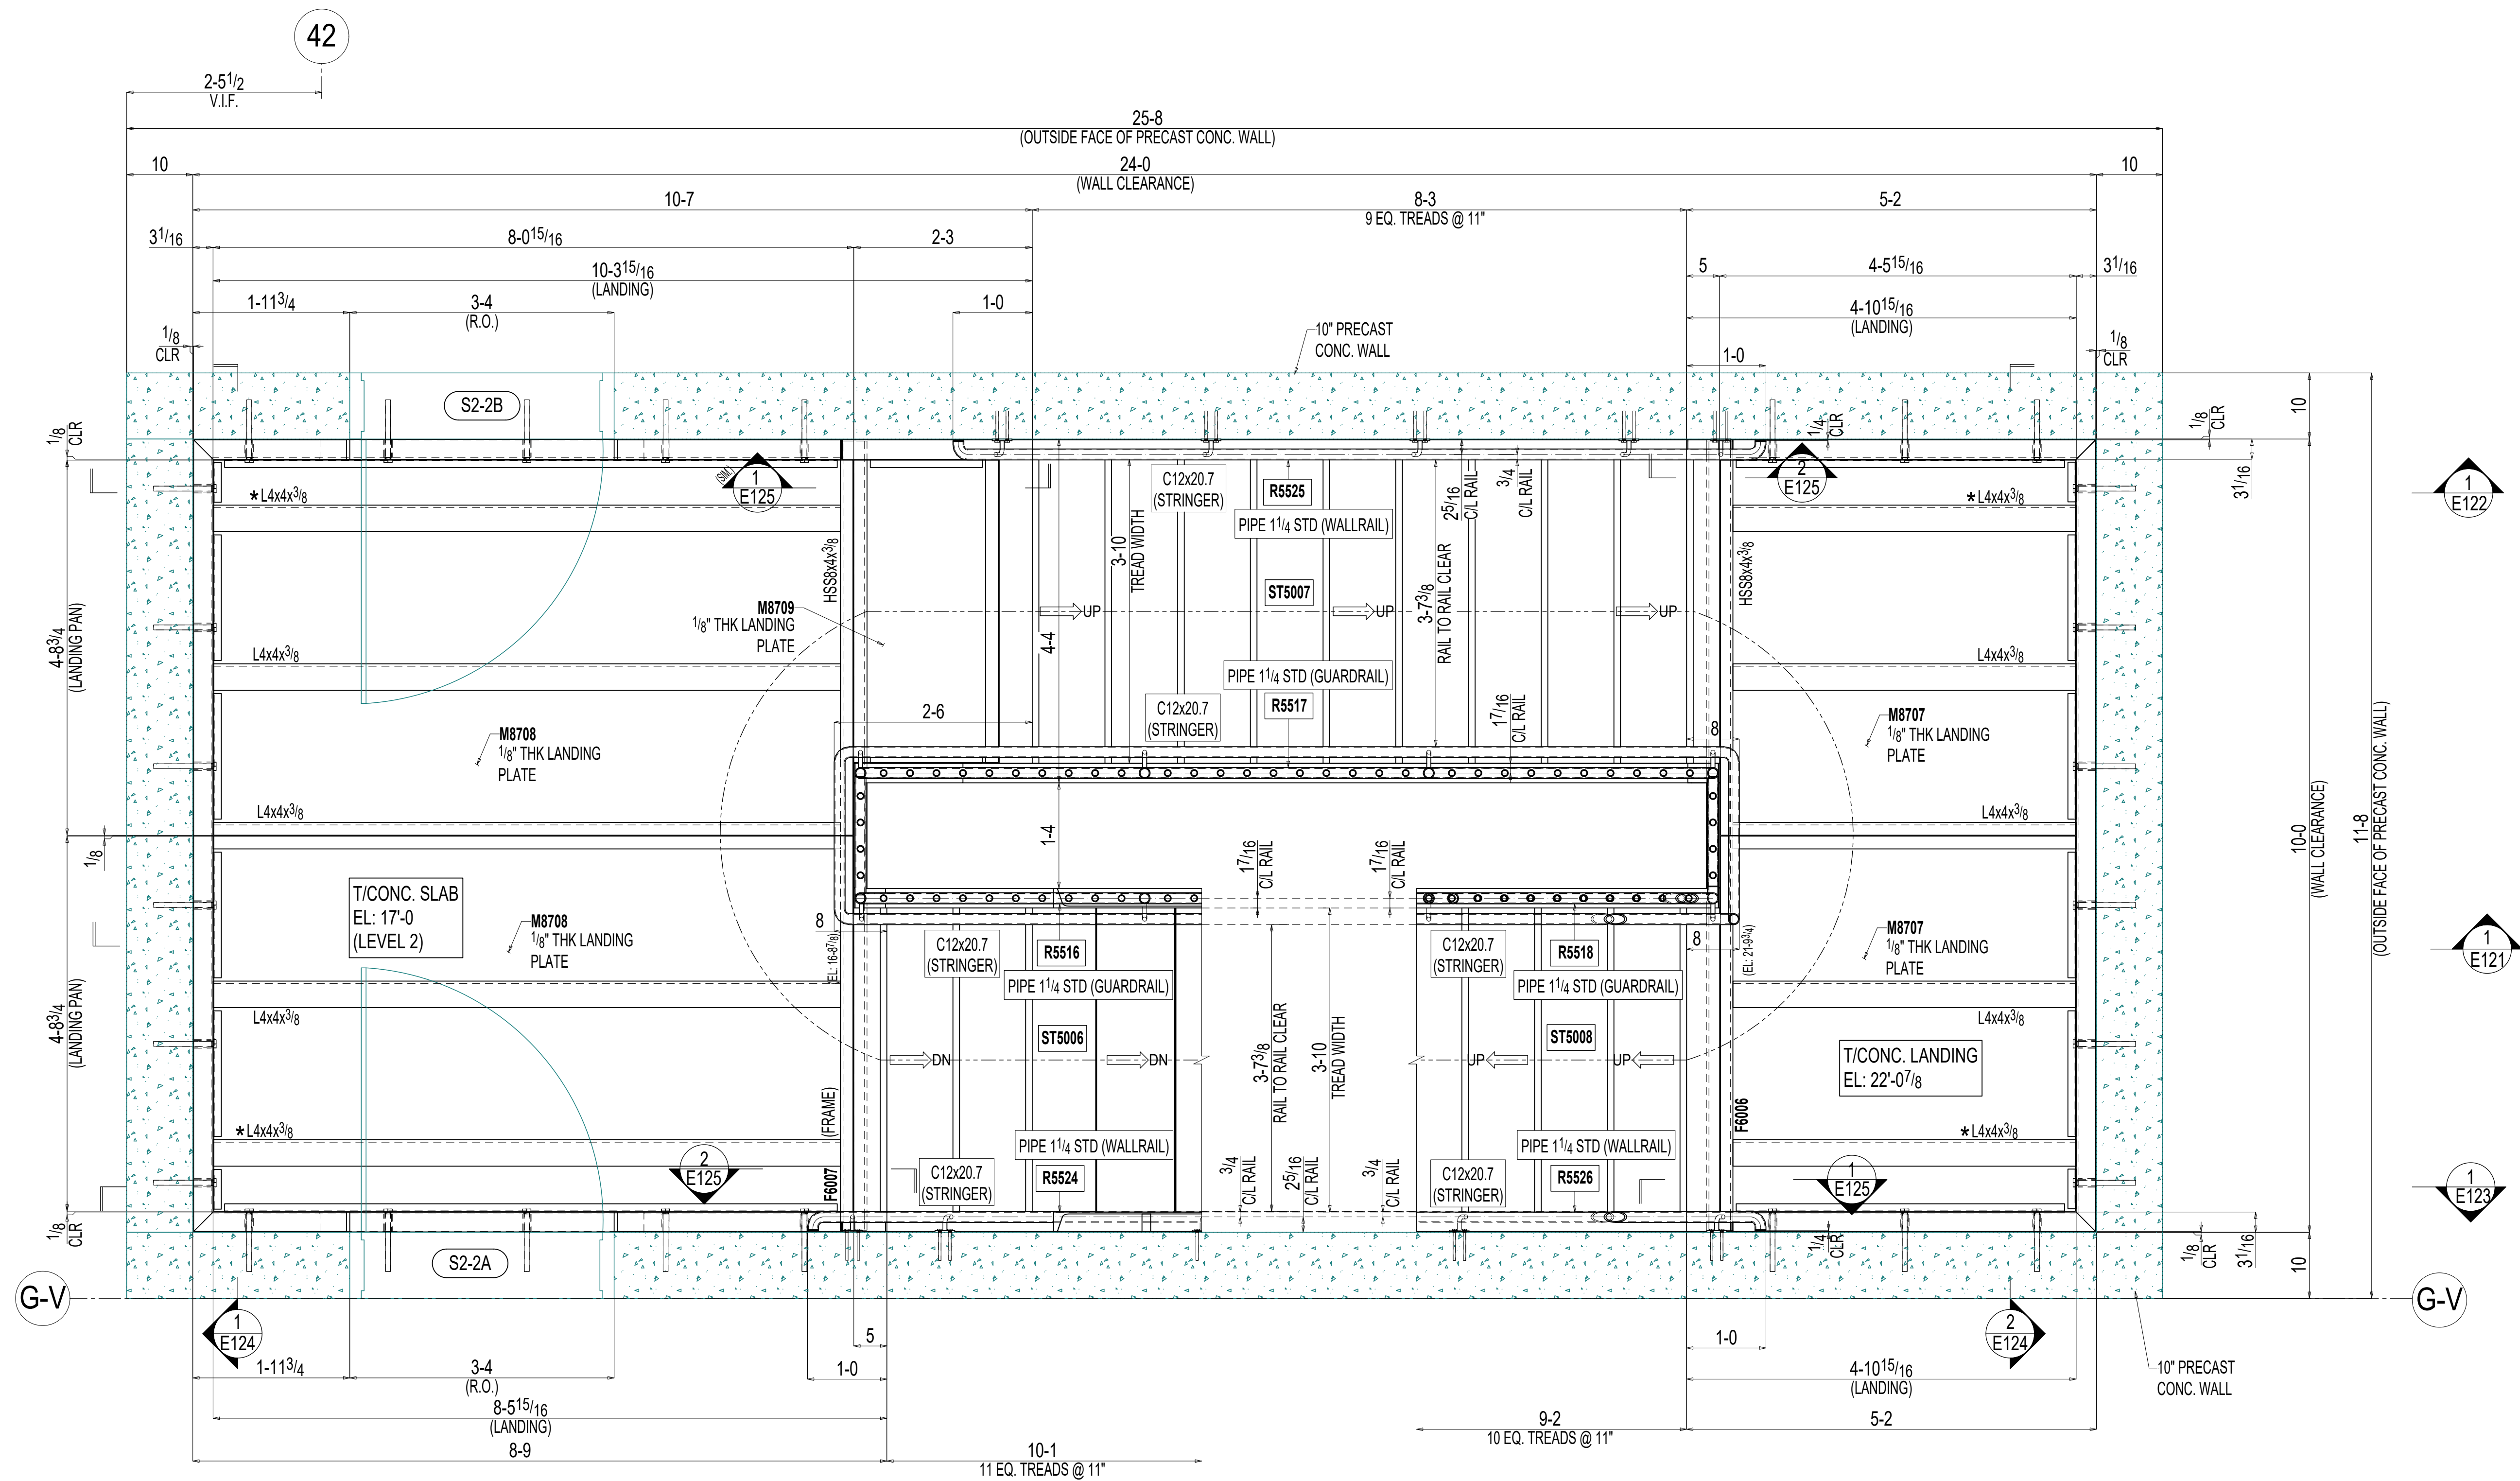

STAIR# 2 LOCATION PLAN @ LEVEL 2

ERECTOR NOTE: (REF.DWG. 1/S9.1 & 2/A7.1.13)
1) * : INDICATE ANGLES WILL BE ERCTE IN THE FIELD AFTER INSTALLING THE EXPANSION ANCHORS, USING A 3/16\"/>