



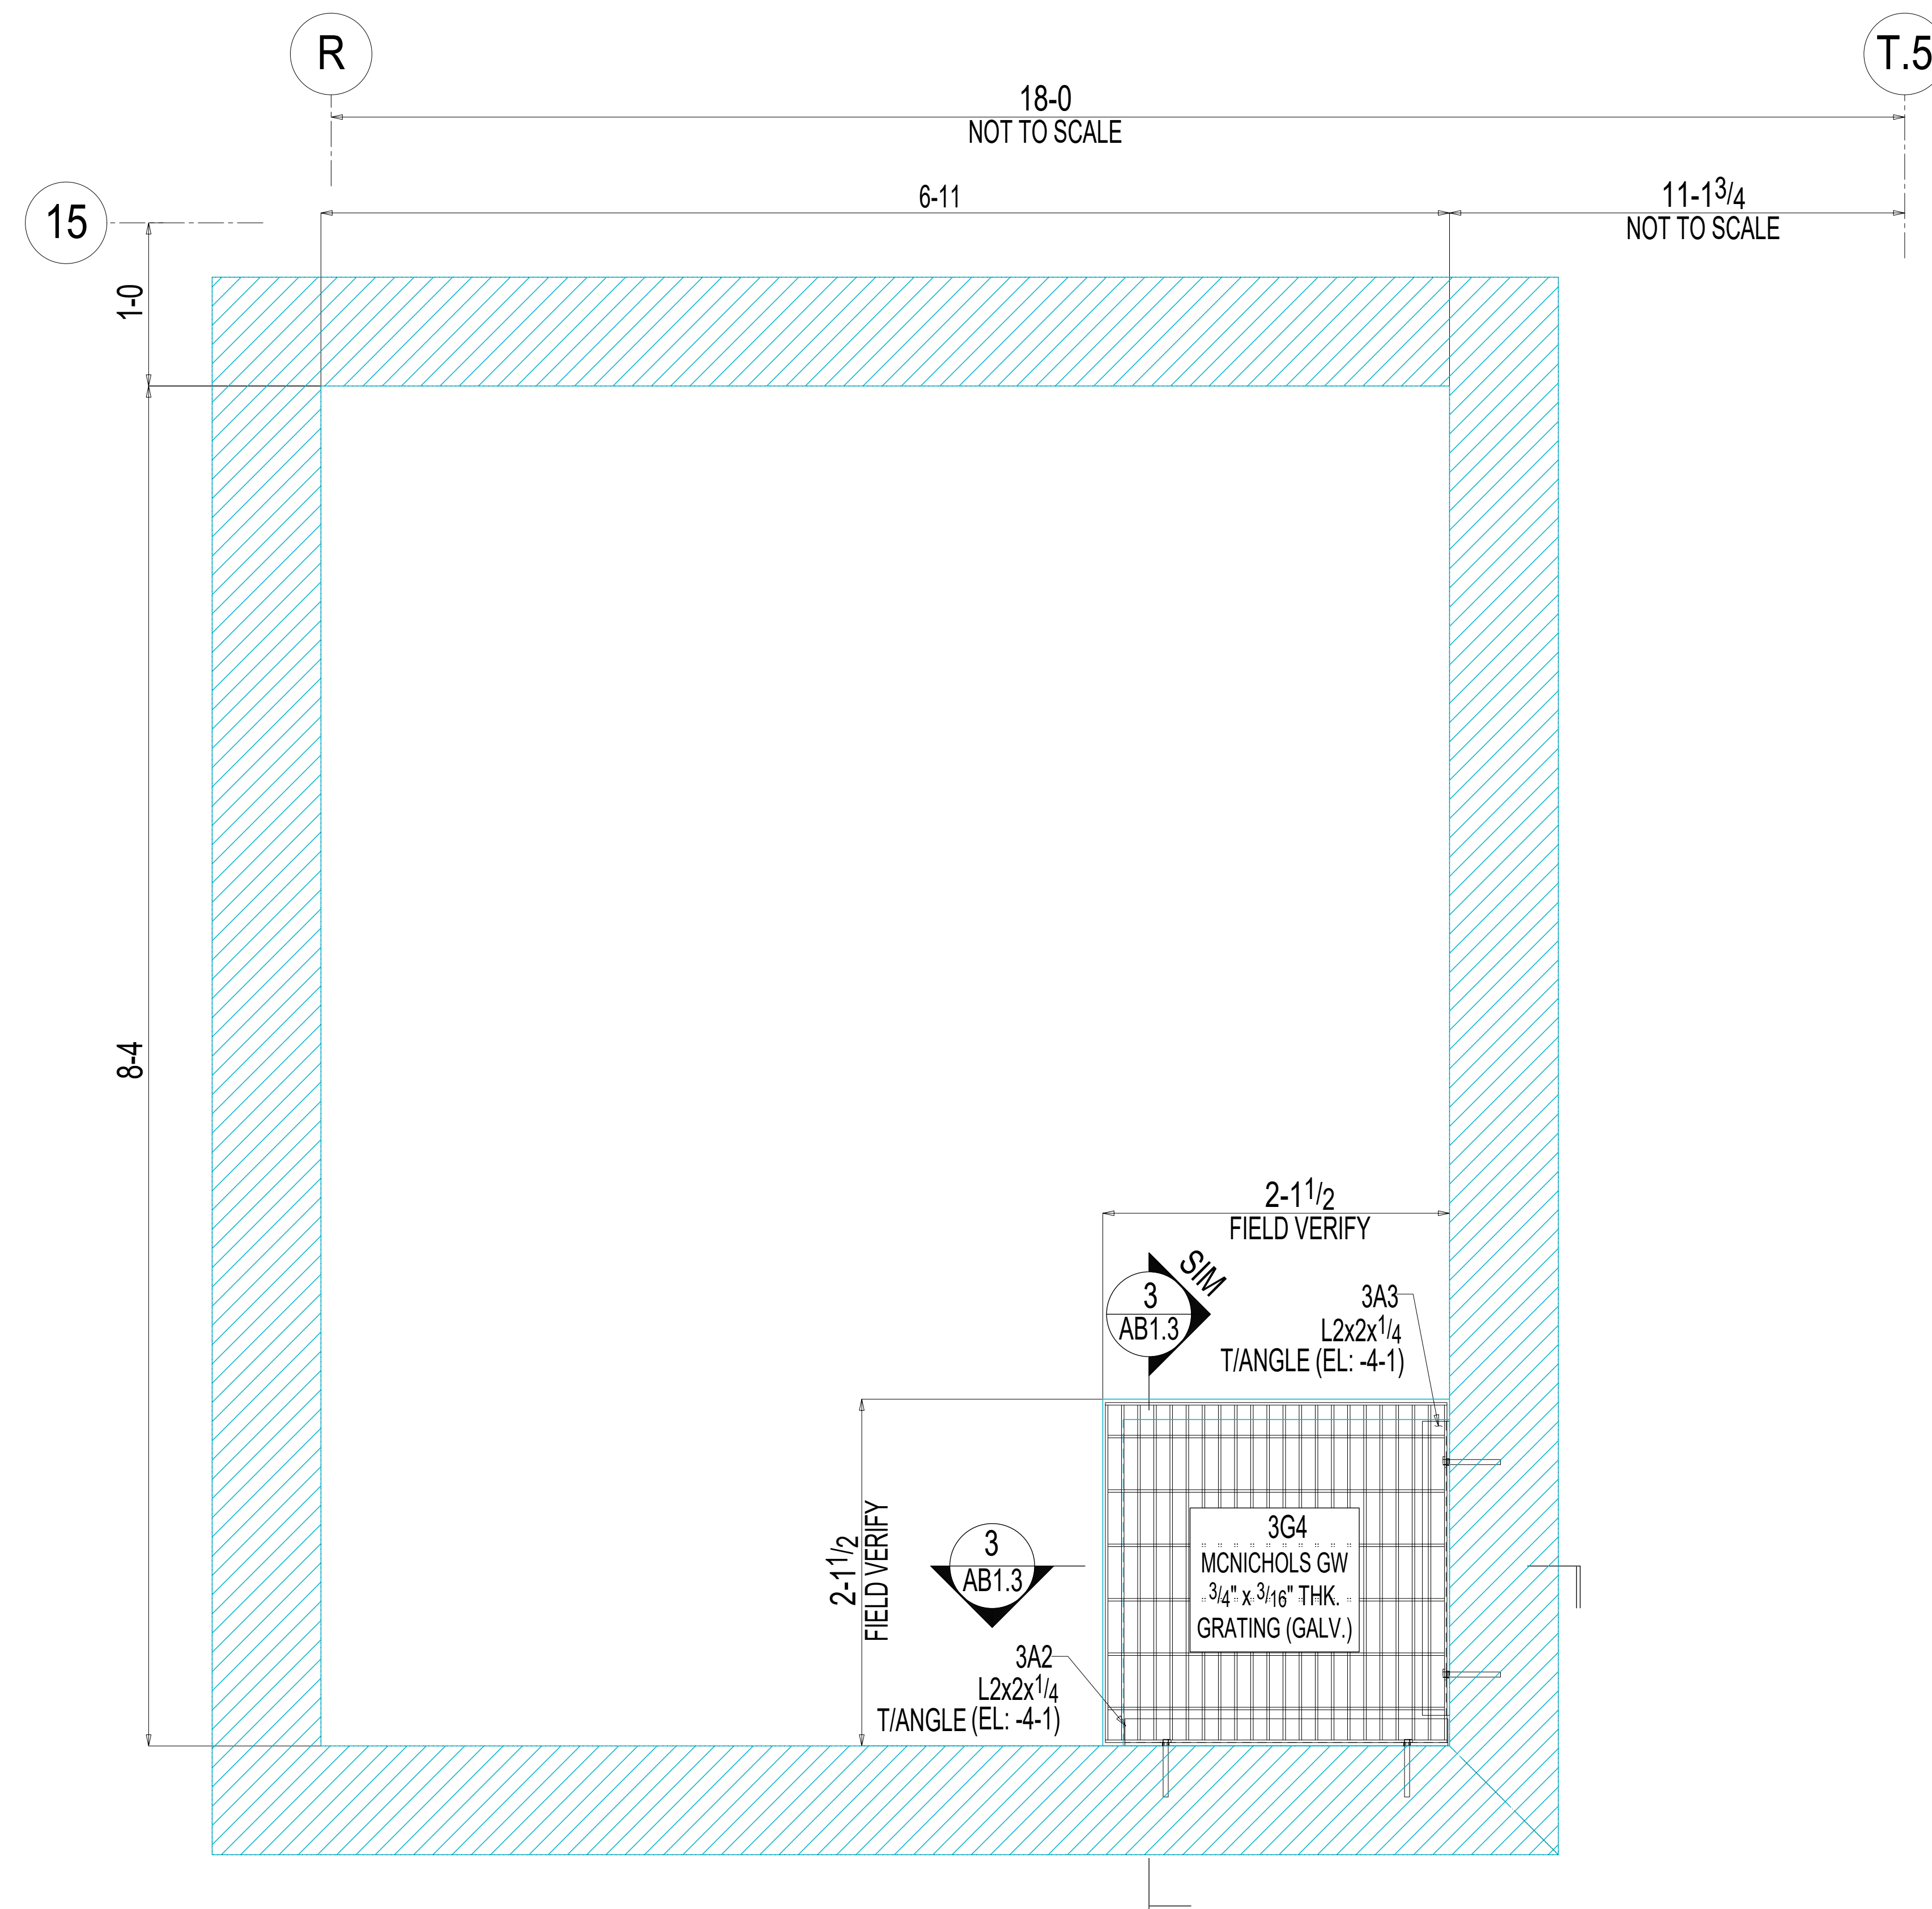

ELEVATOR PIT & SUMP PIT GRATING PLAN

(REF. DWG. 2/A4.02 & 1/S2.01)

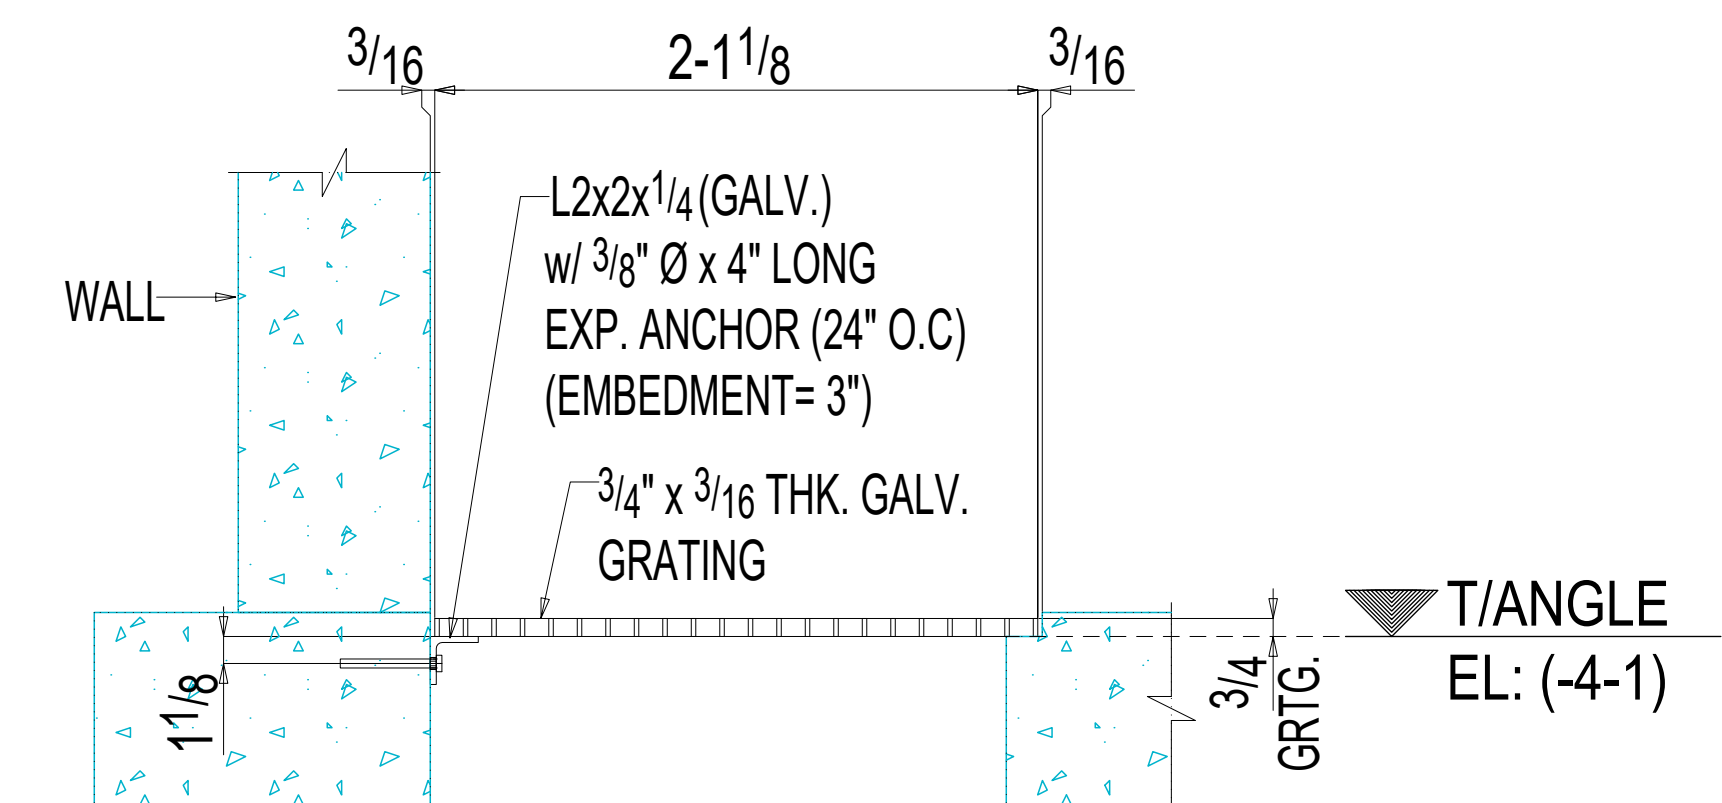

3 SECTION VIEW AB1.3 (REF.DWG. 1/S3.05)