


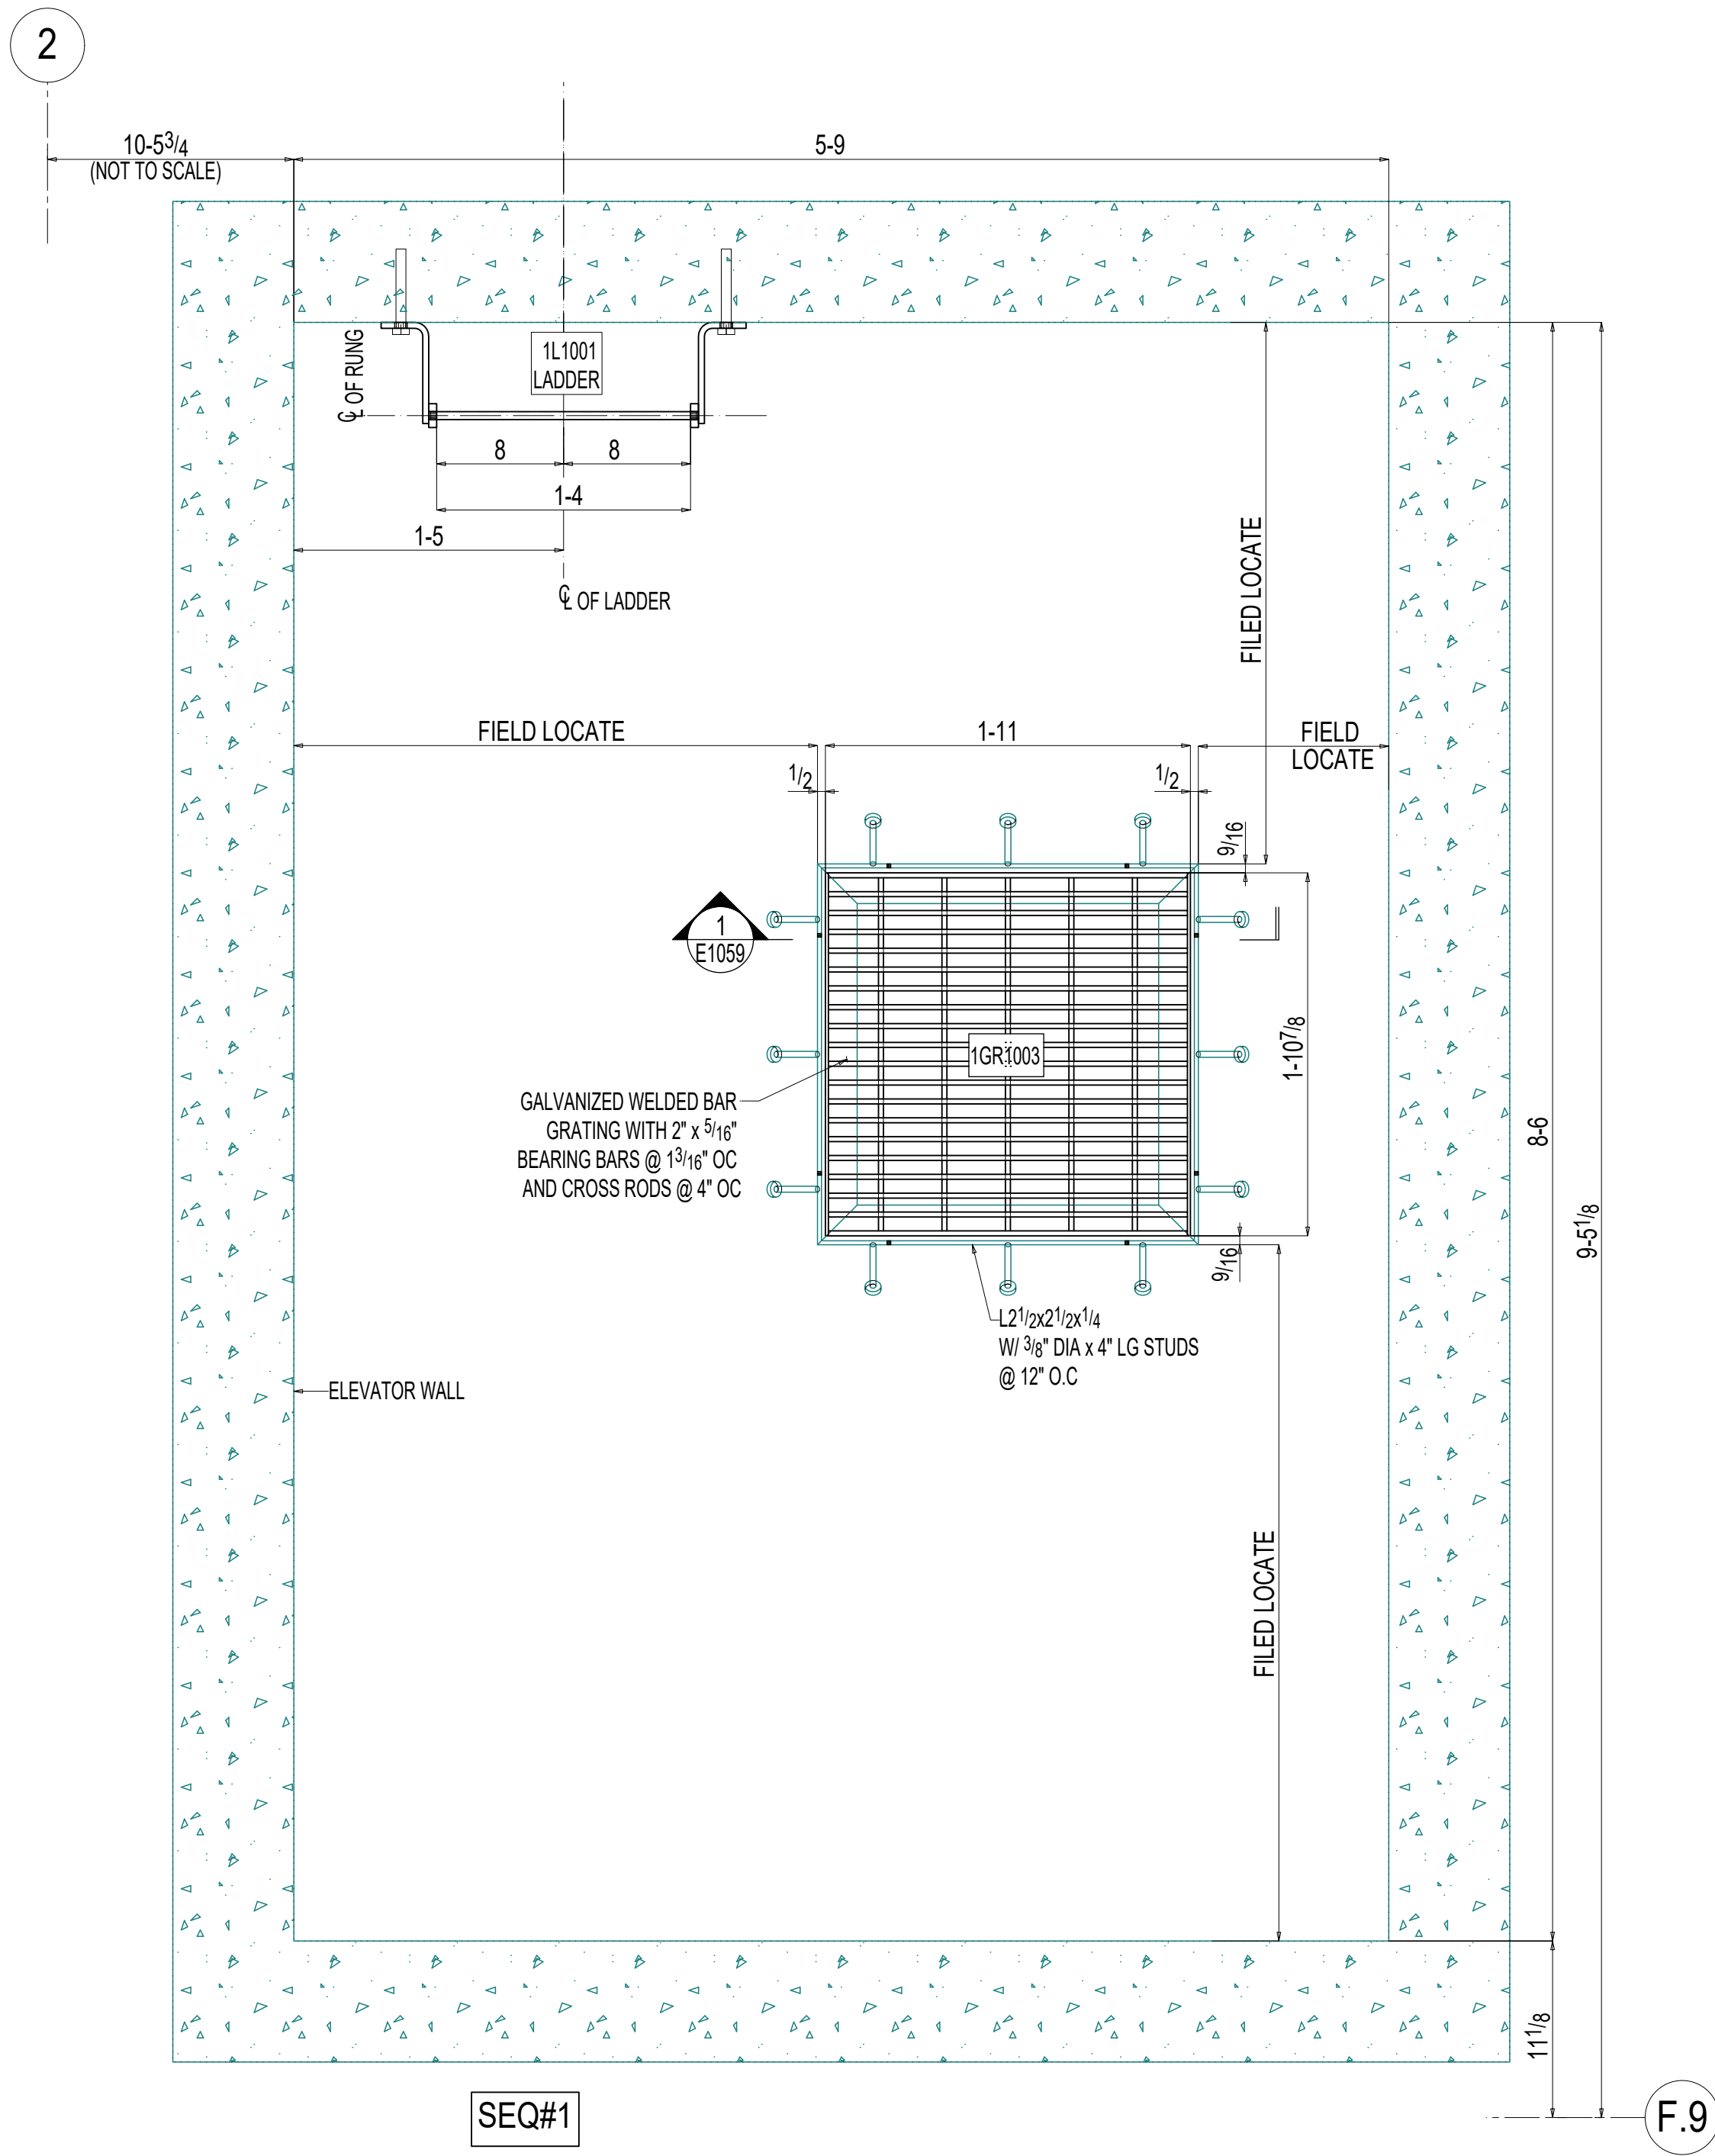

SUMP PIT GRATING LOCATION PLAN

NOTES: (REF.DWG. 5/A701)
1) TOP OF GRATING ELEVATION TO BE FIELD LACATE

