


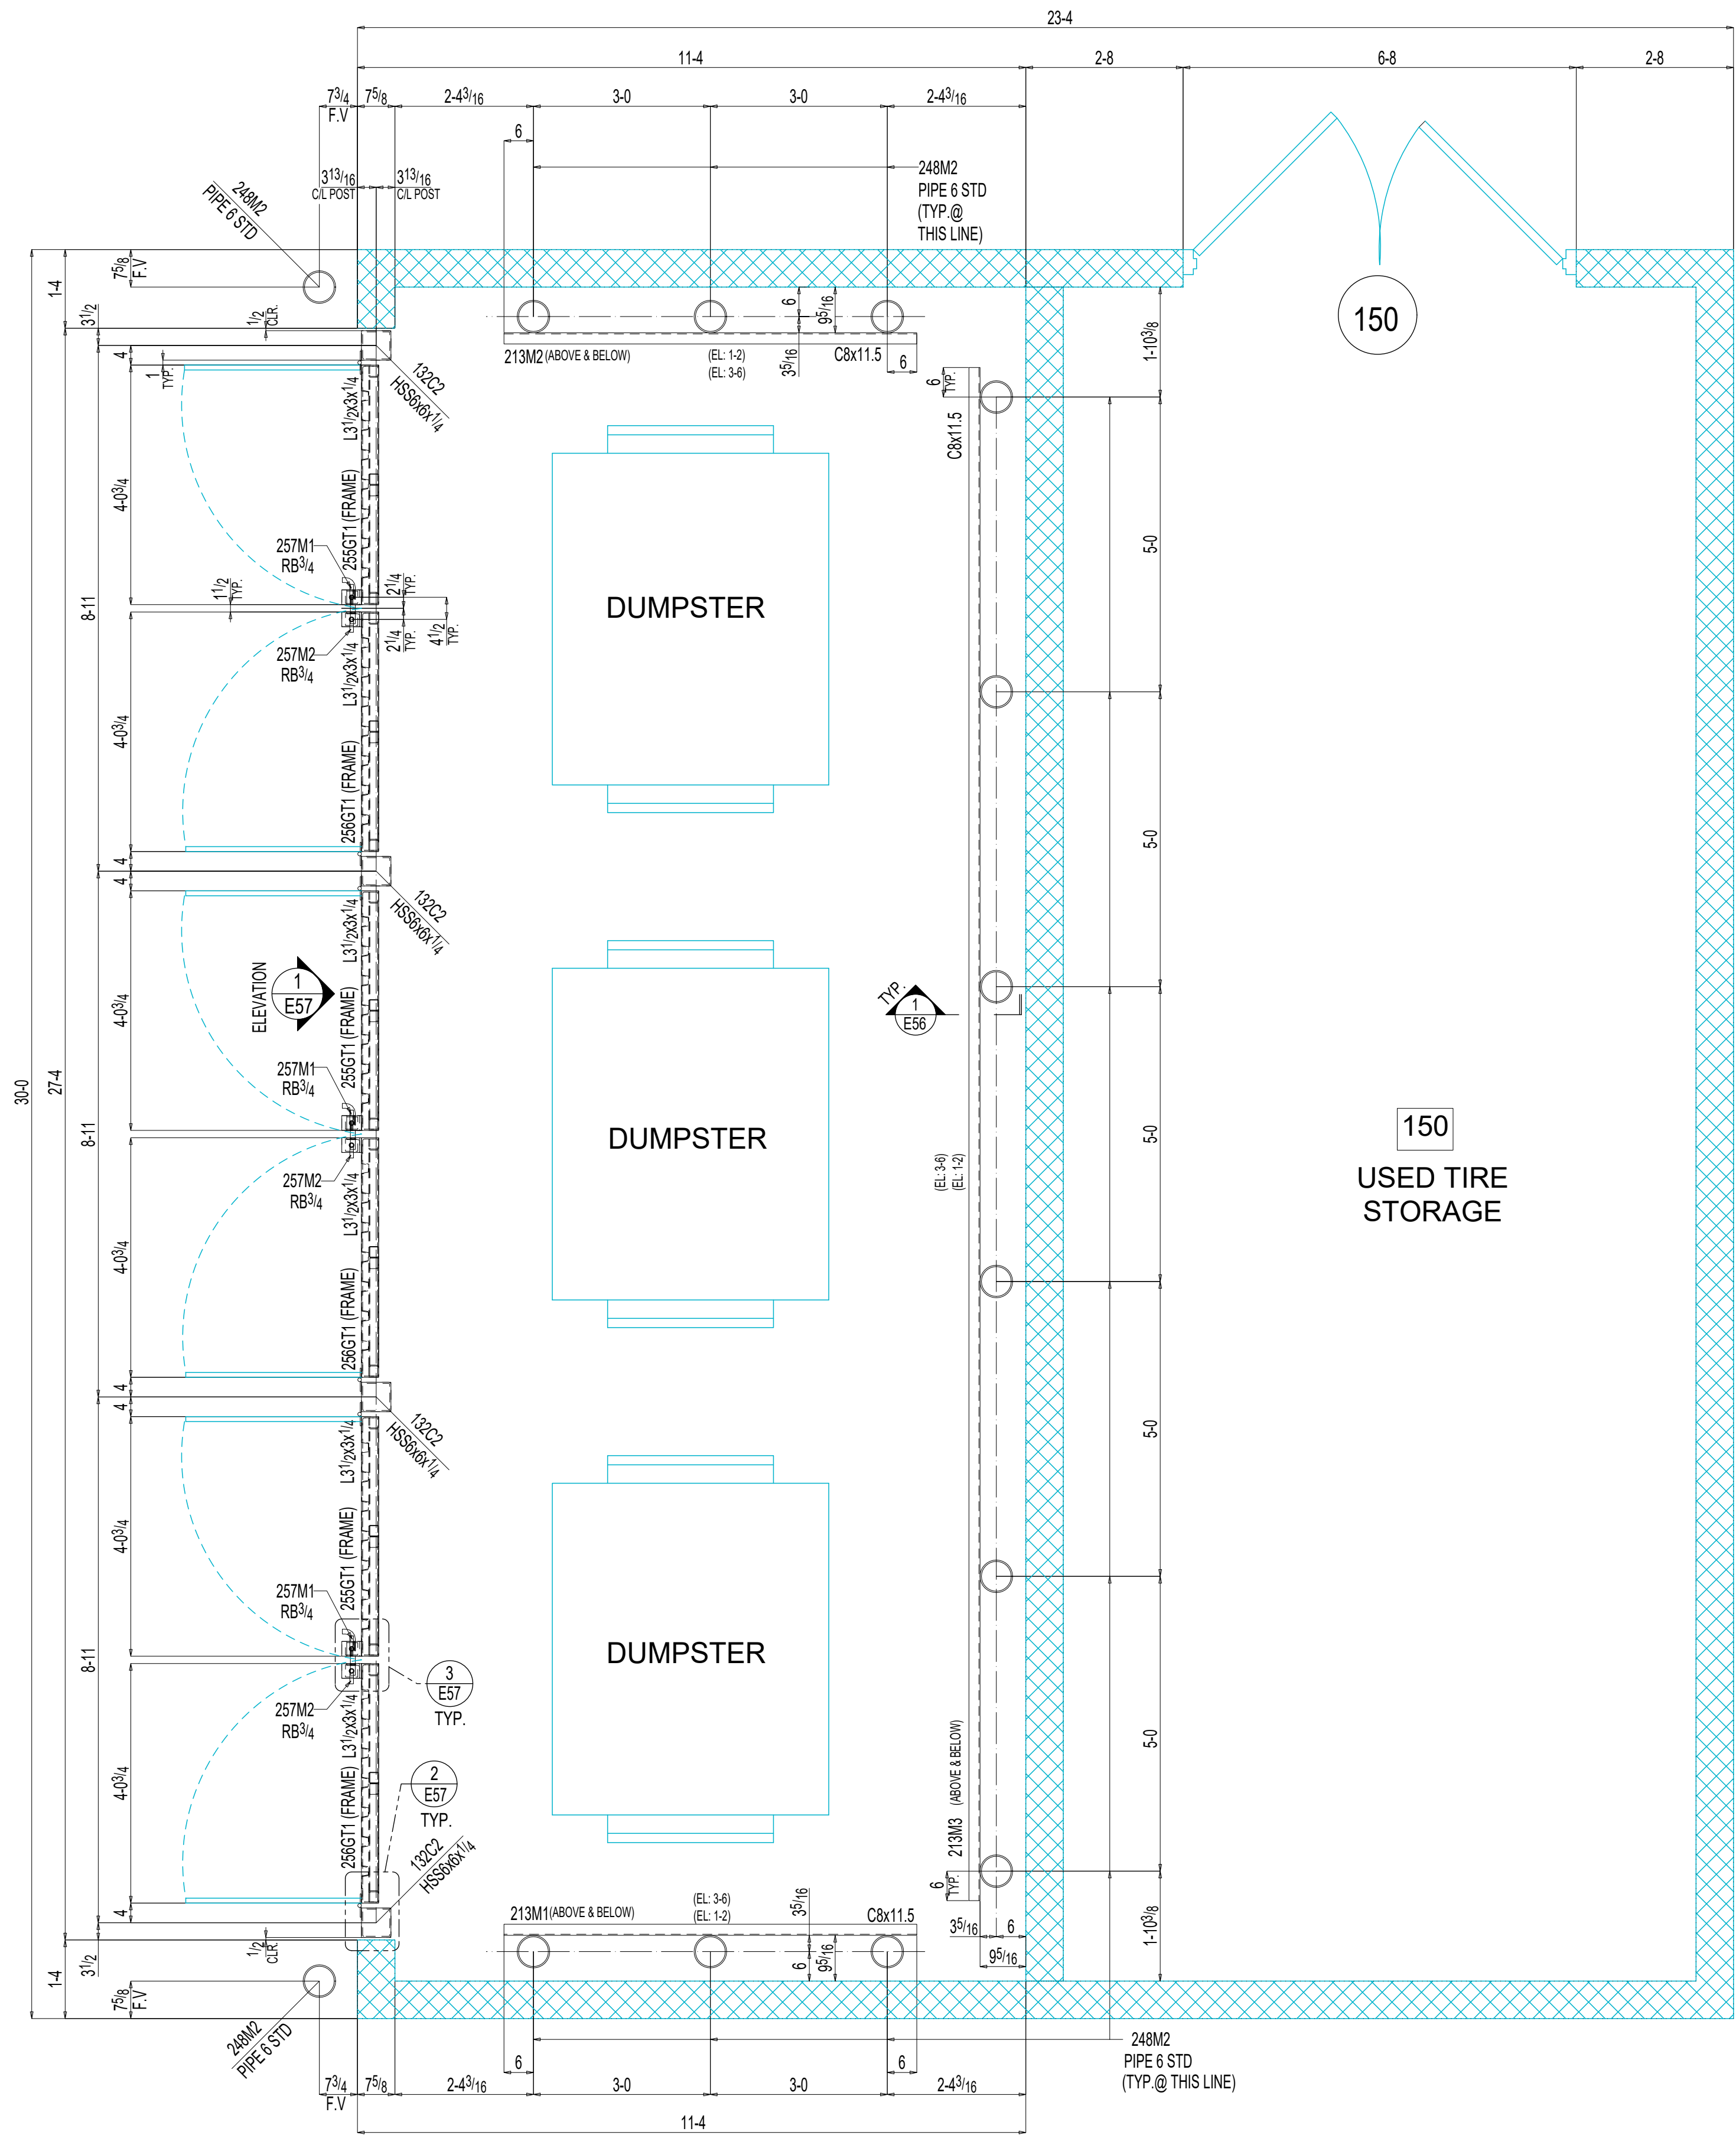

TRASH ENCLOSURE PLAN

NOTE: (REF.DWG. 1/A108)
1) F.V INDICATES FIELD VERIFY