



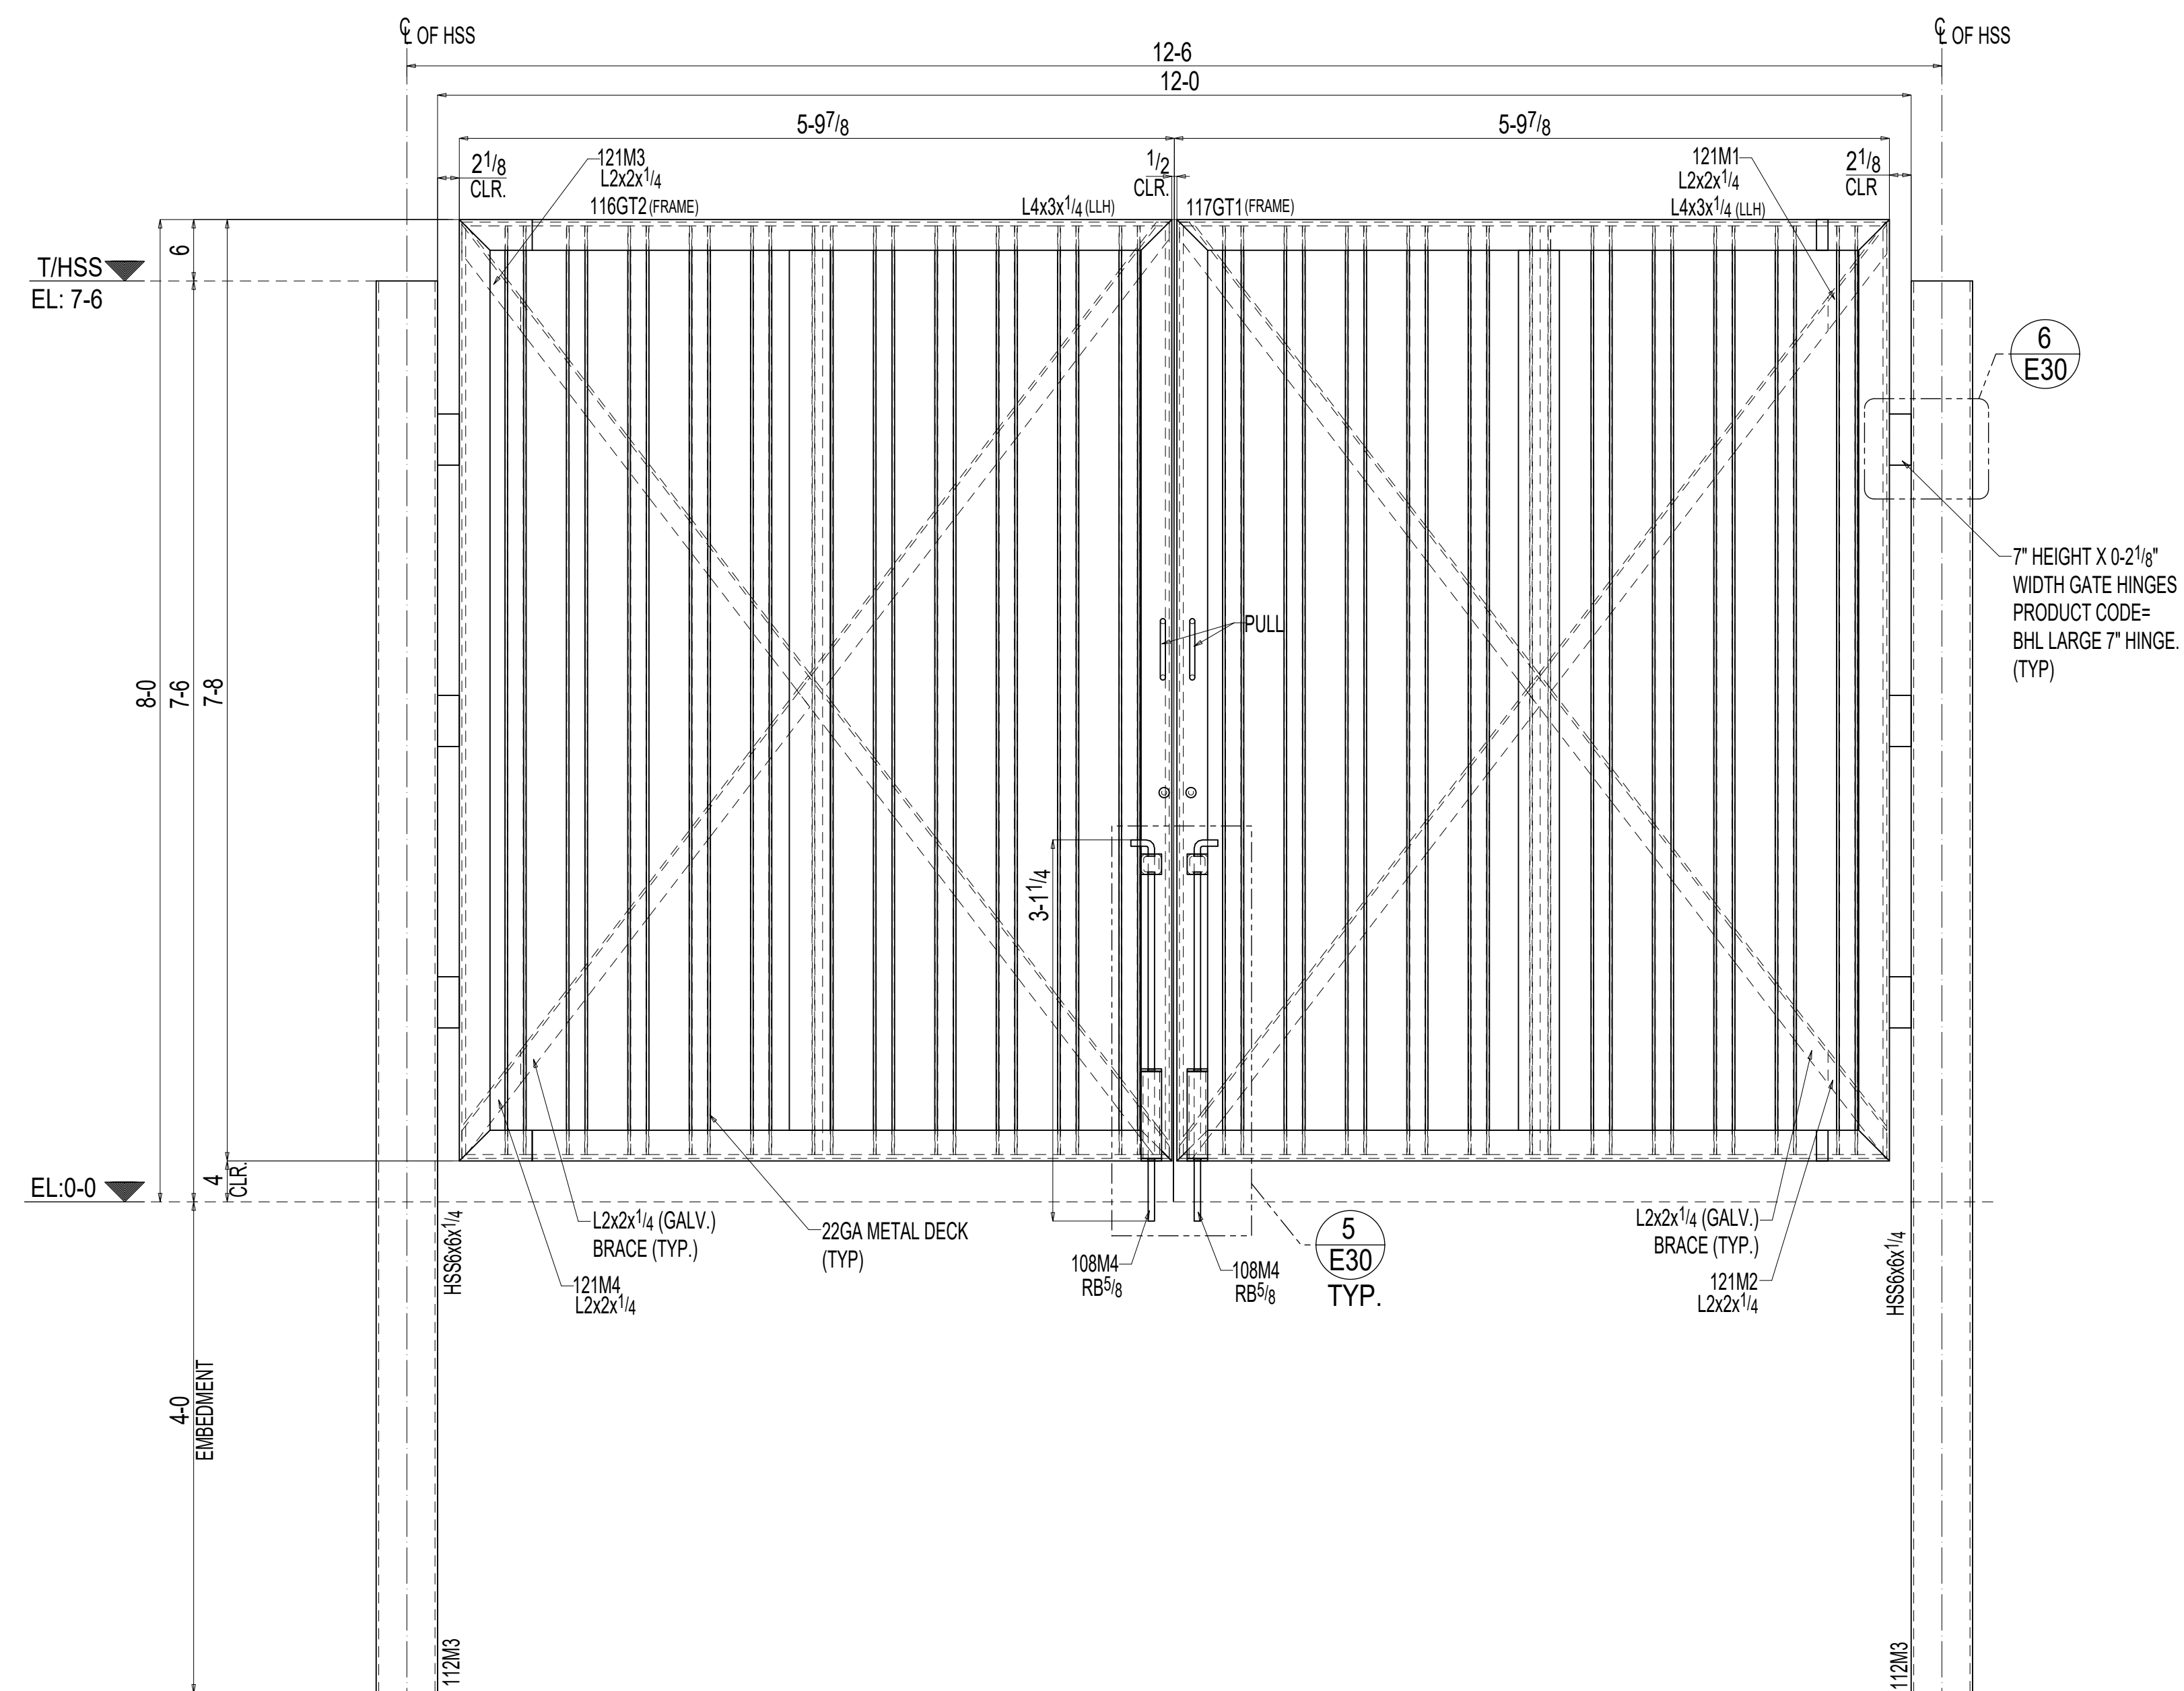

1 ELEVATION VIEW
E30 (REF.DWG. 05/AS1.4)

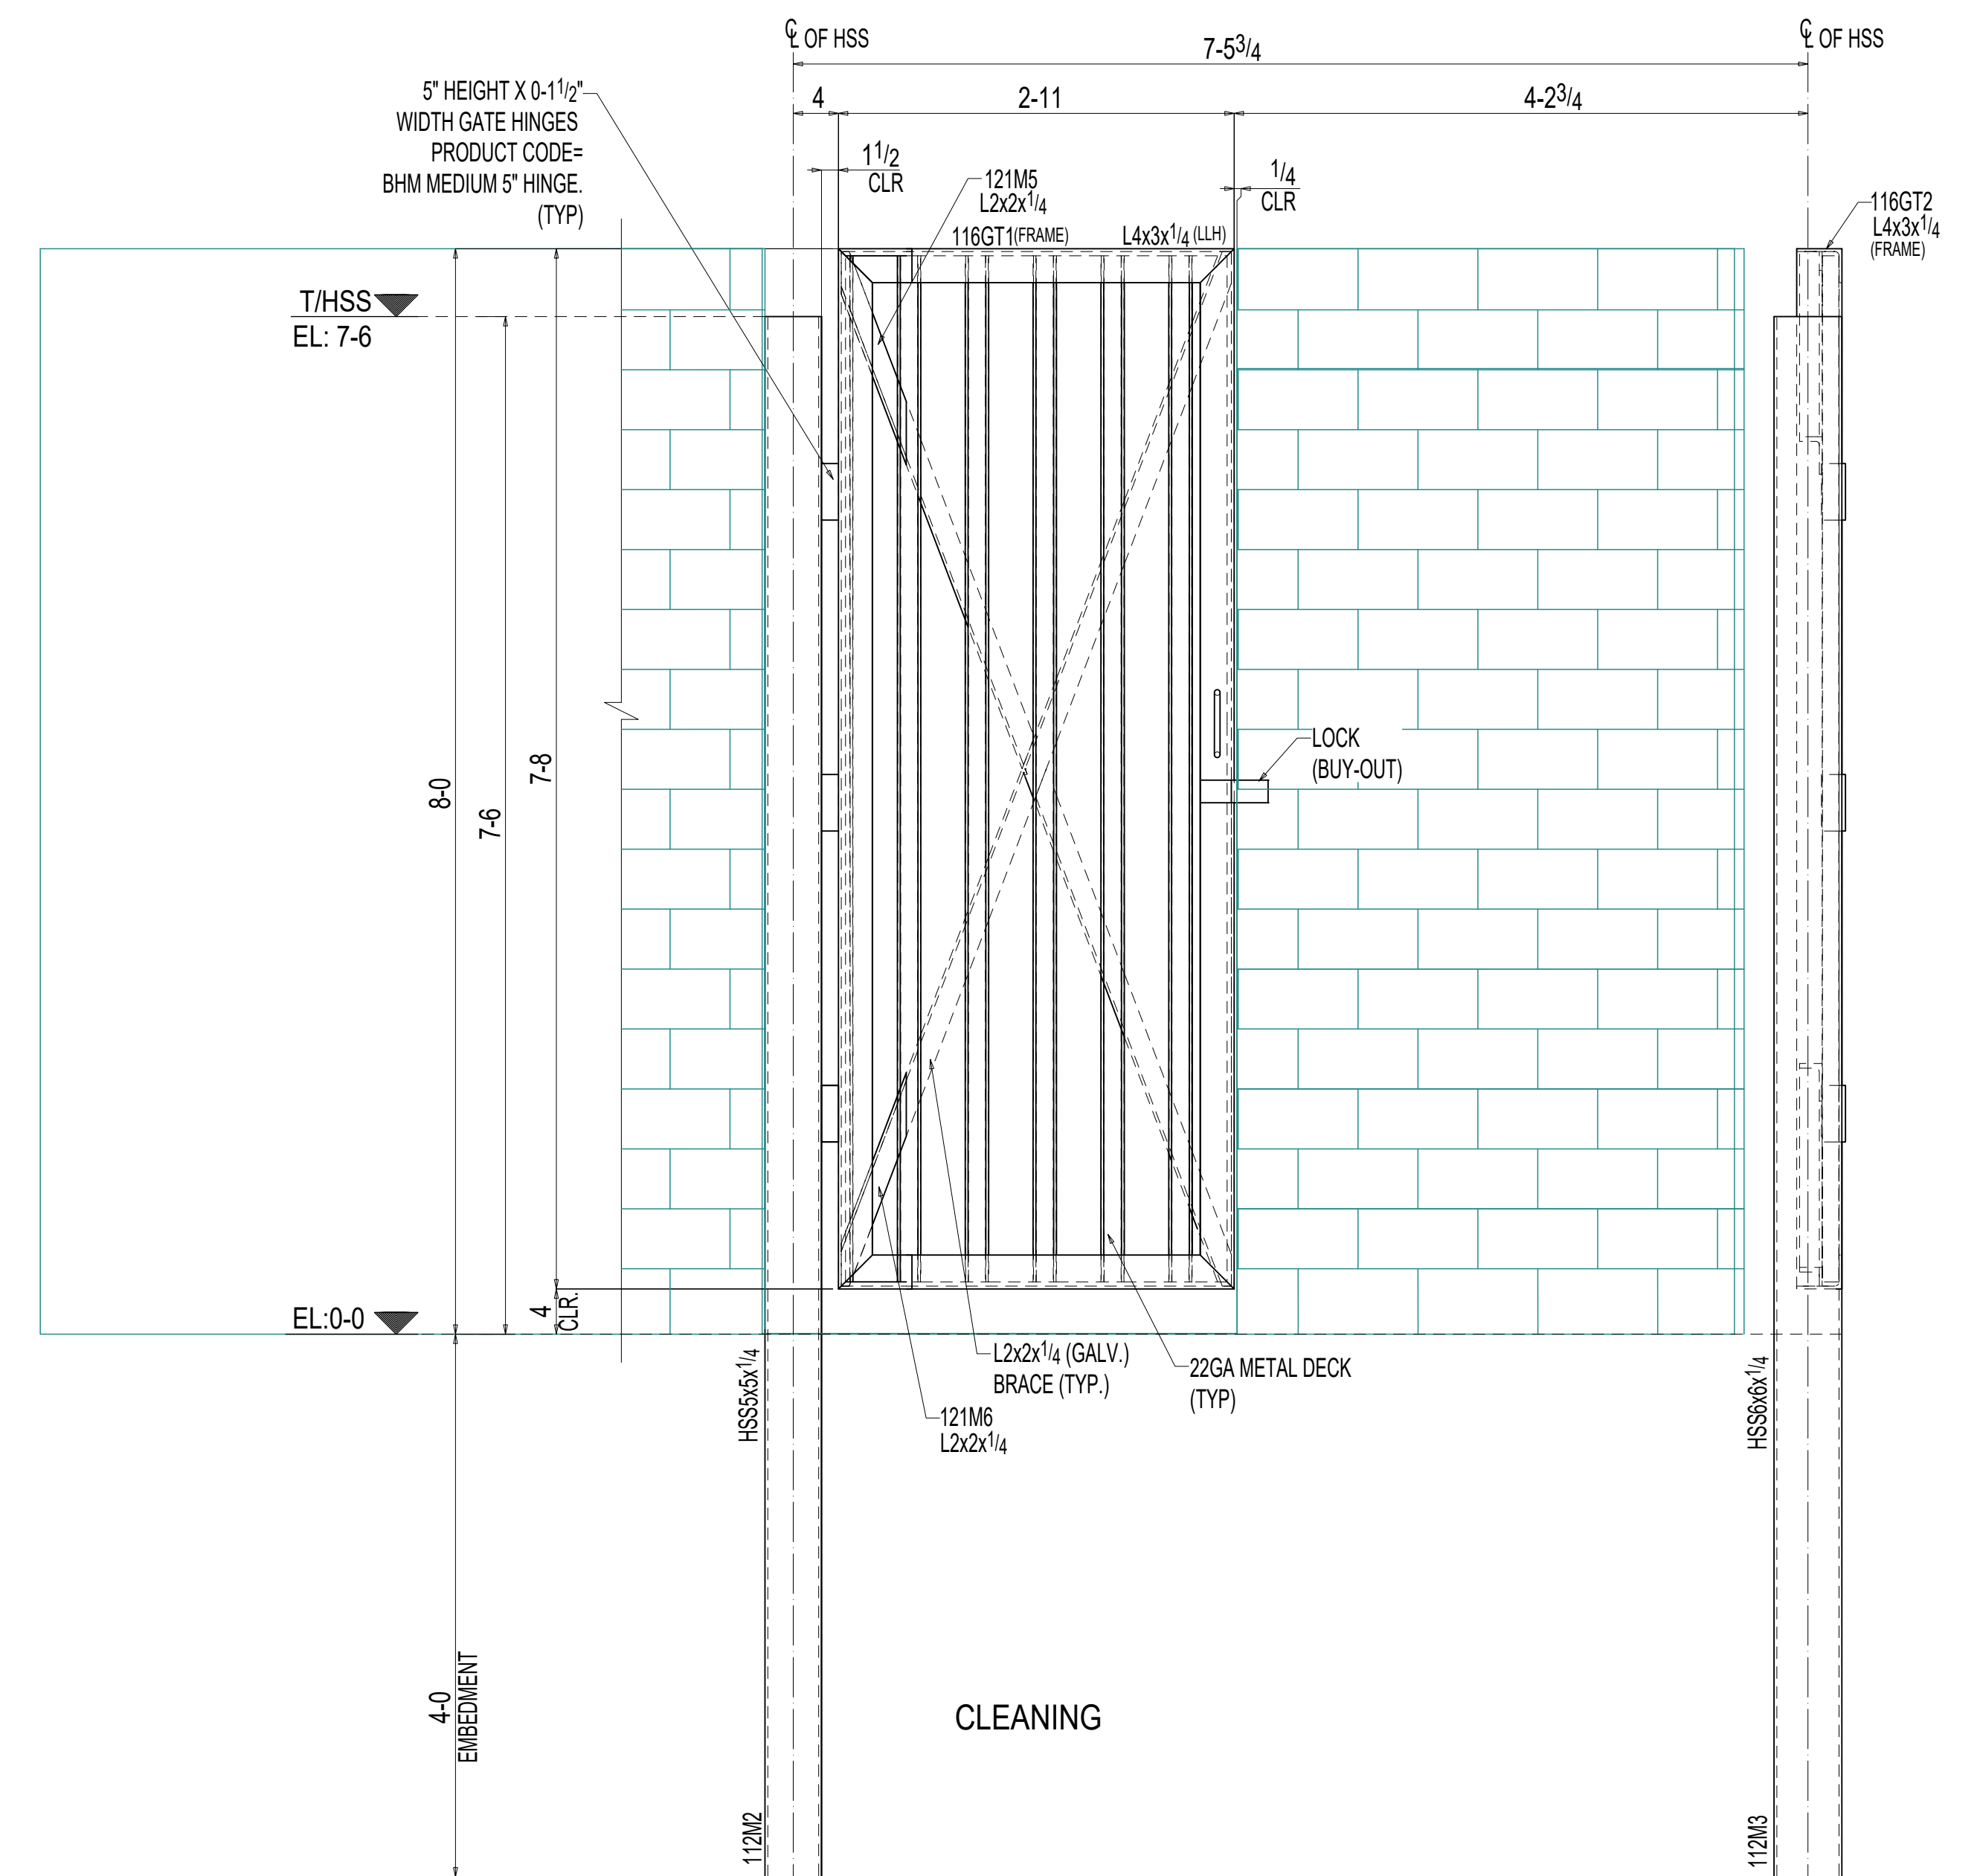

2 ELEVATION VIEW
E30 (REF.DWG. 03/AS1.4)