

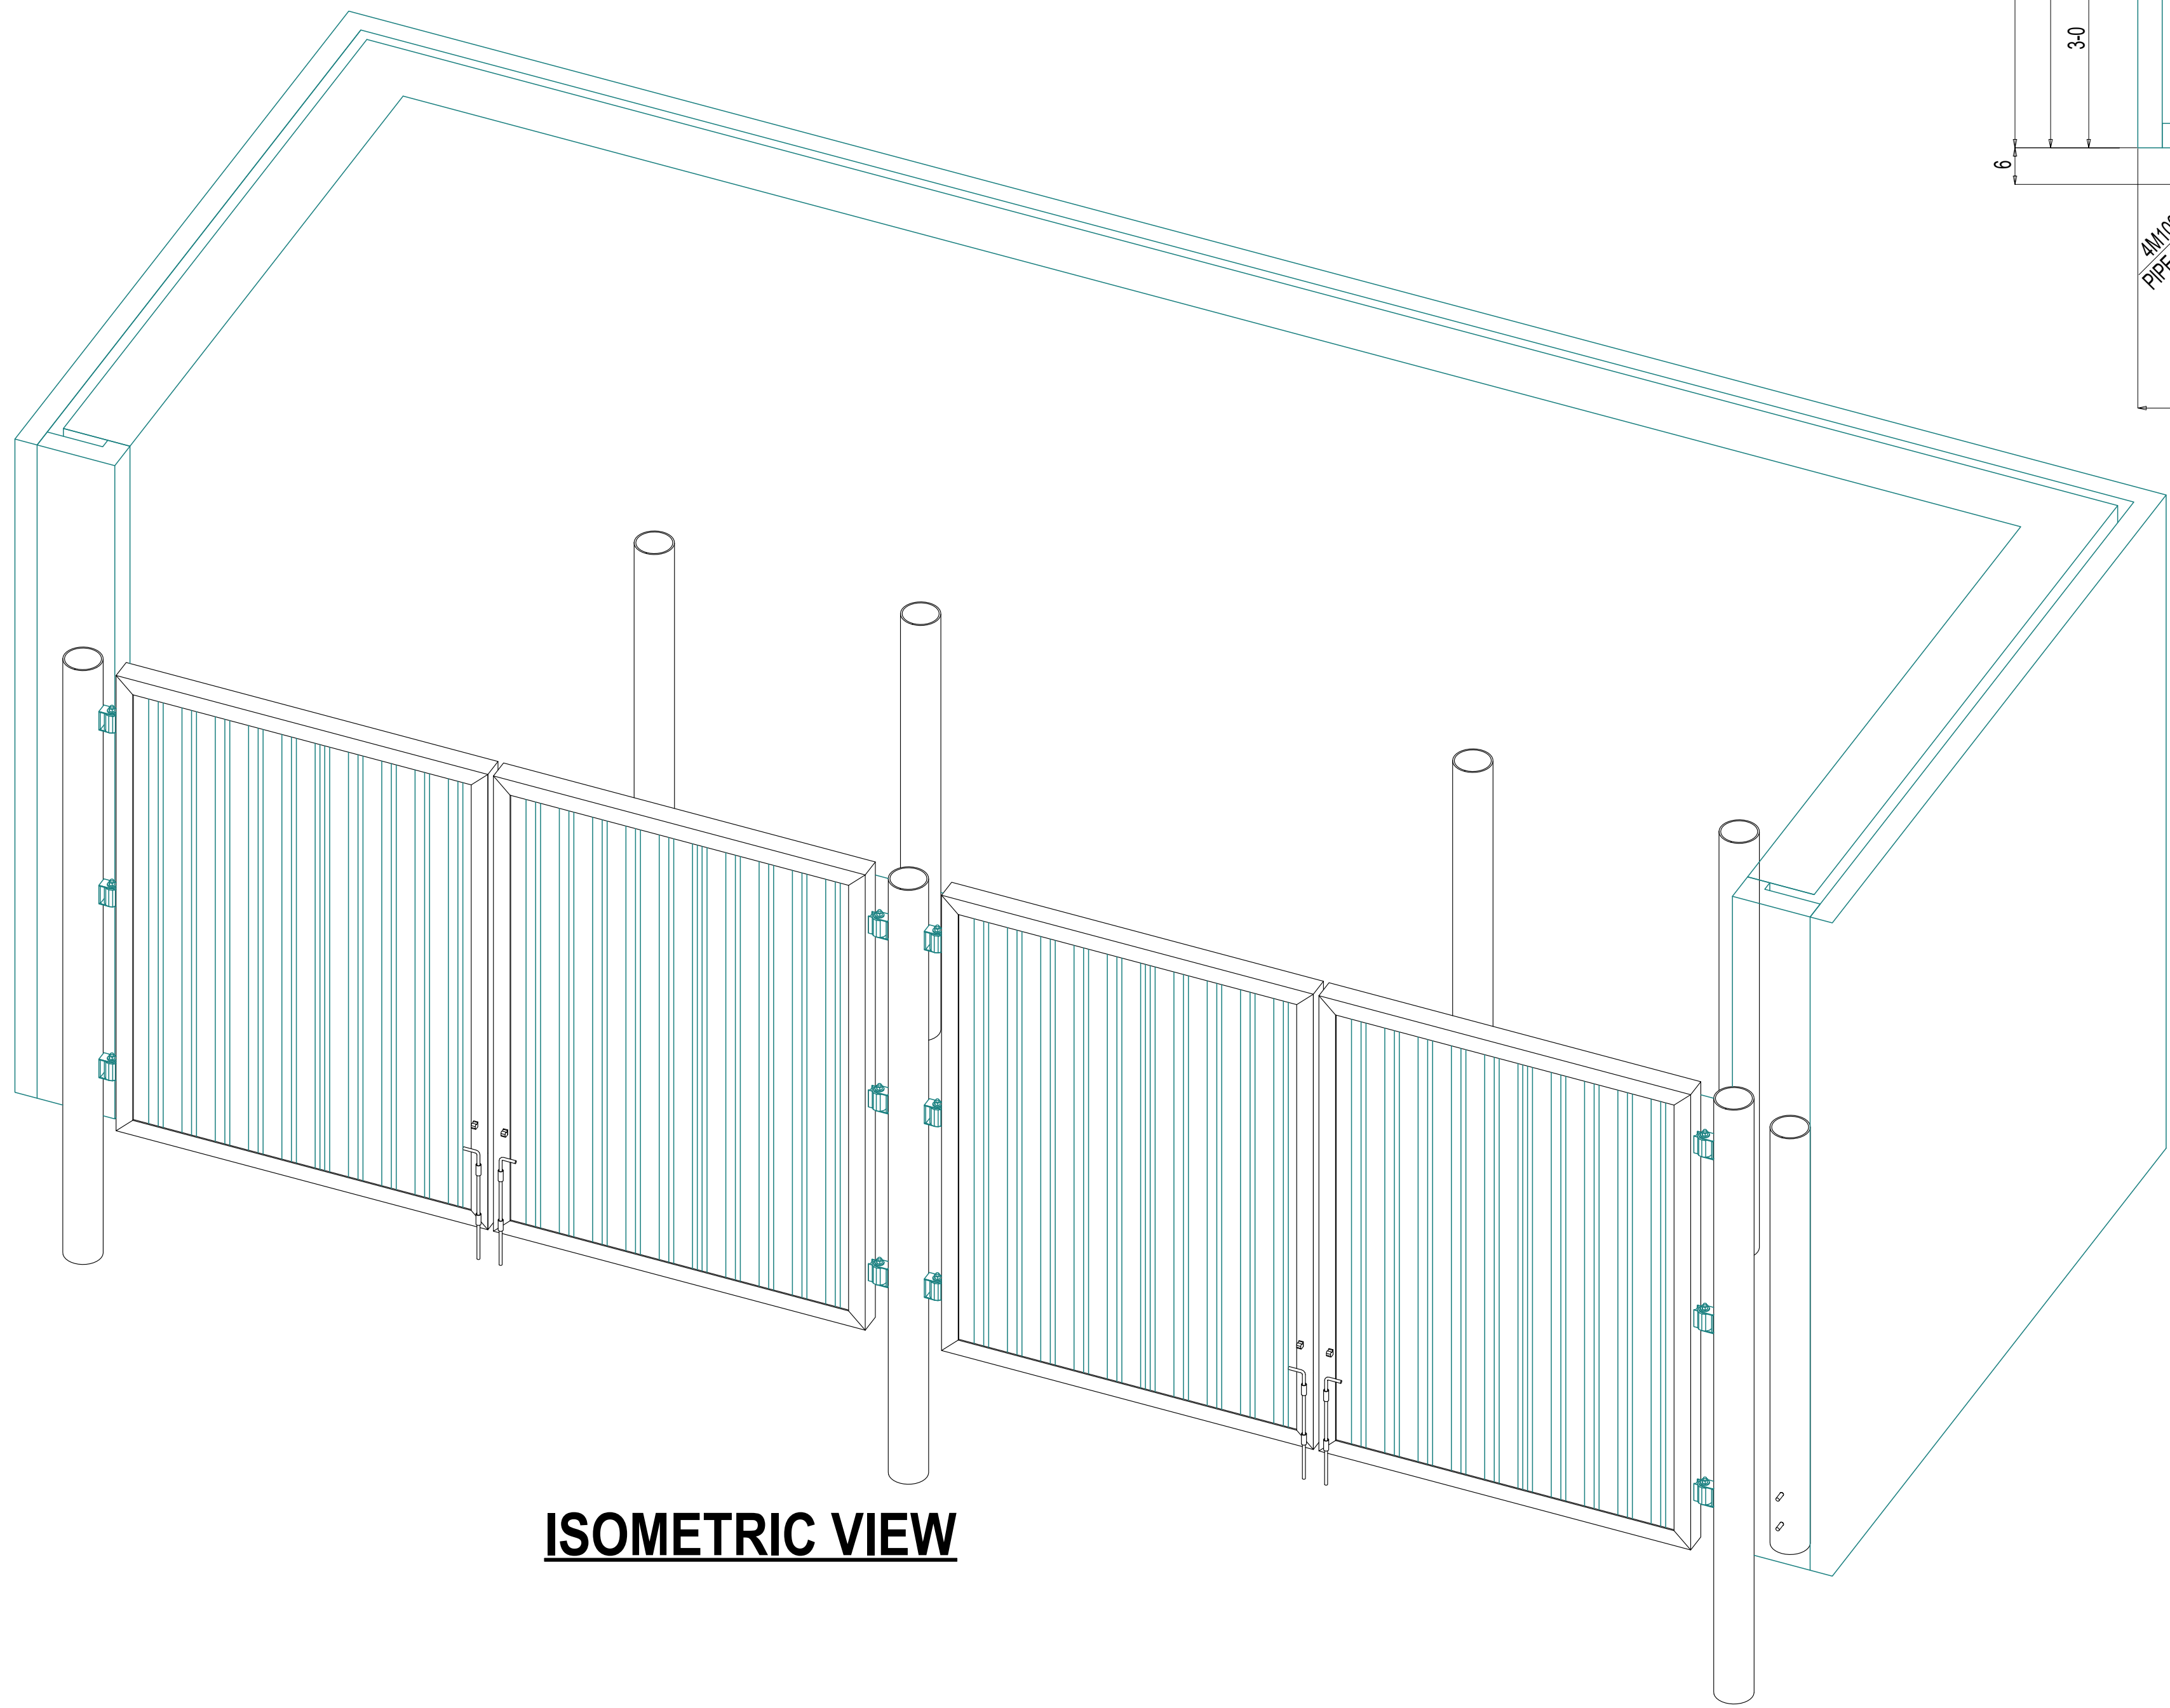


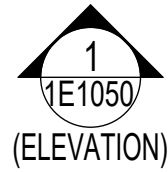

ISOMETRIC VIEW

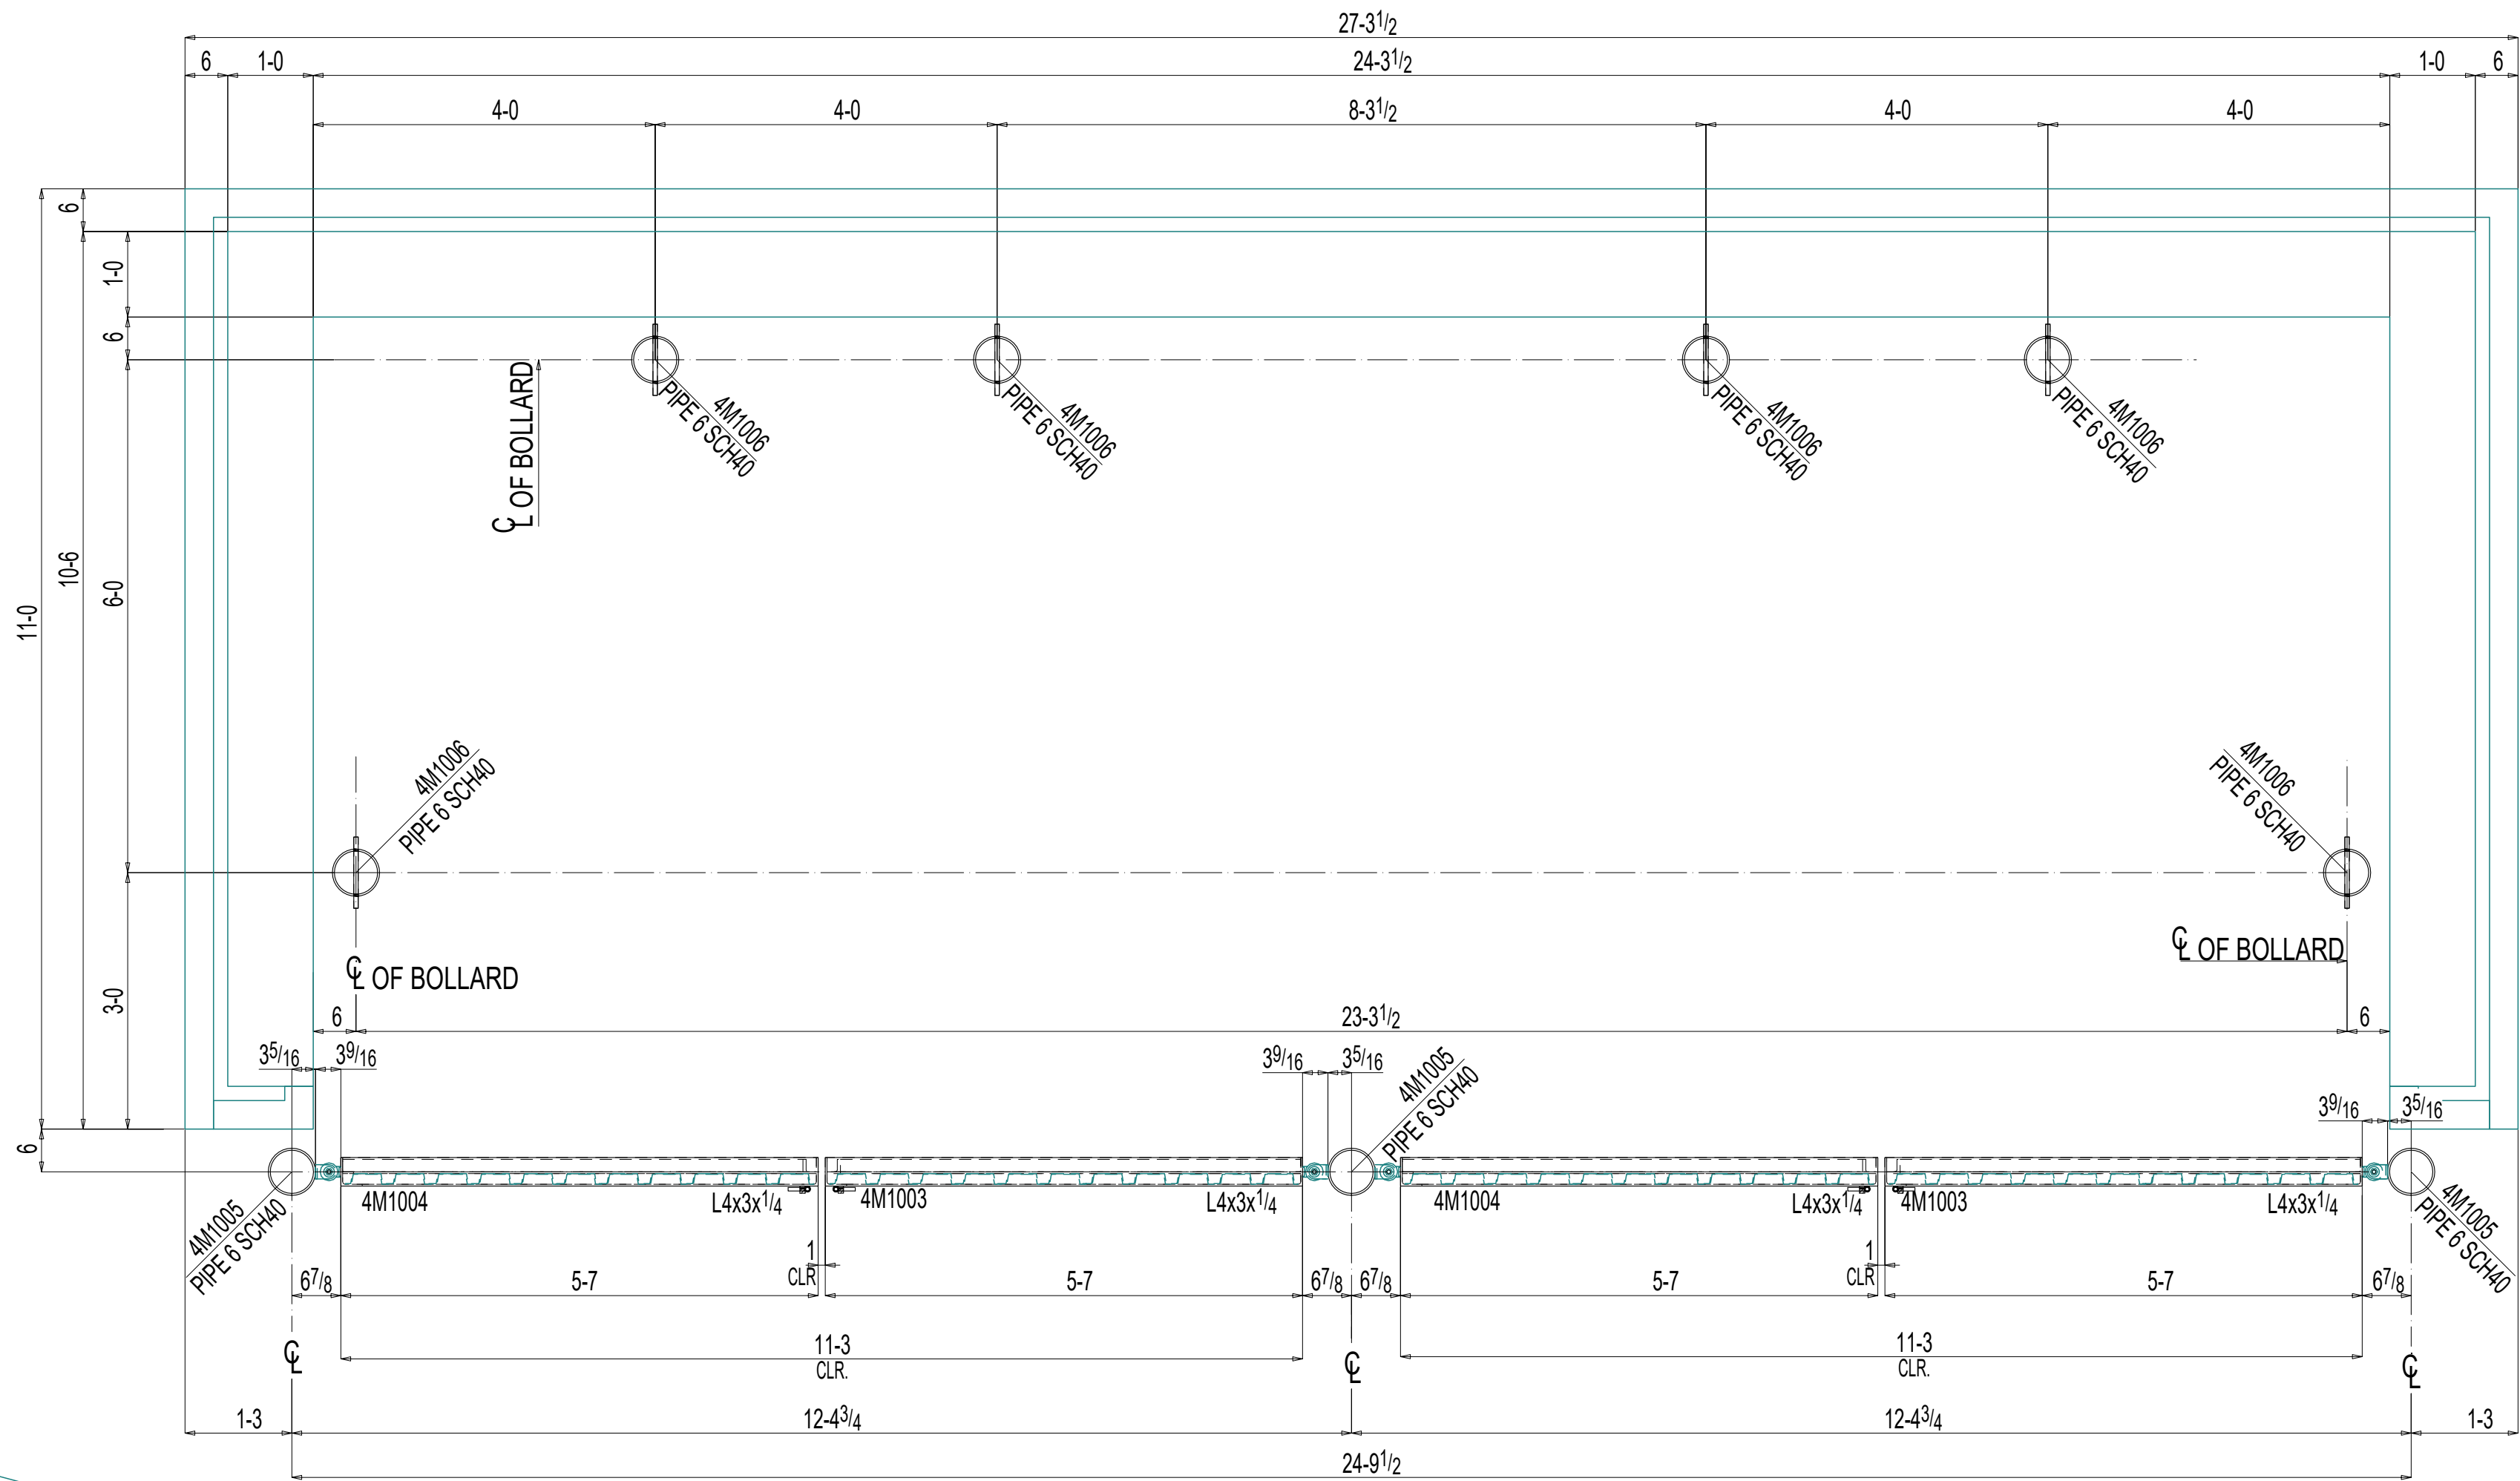

DOUBLE DUMPSTER PLAN
(REF.DWG. A/CIP0)